




BOTTOM SLAB PLAN, 1:250

Samþykkt þann
19 JAN 2011
Byggingarvinnuháskólinn í Hlíðarhlíð
F.h. Hrólfur S. Gunnlaugsson

Nick Indriðsson
101

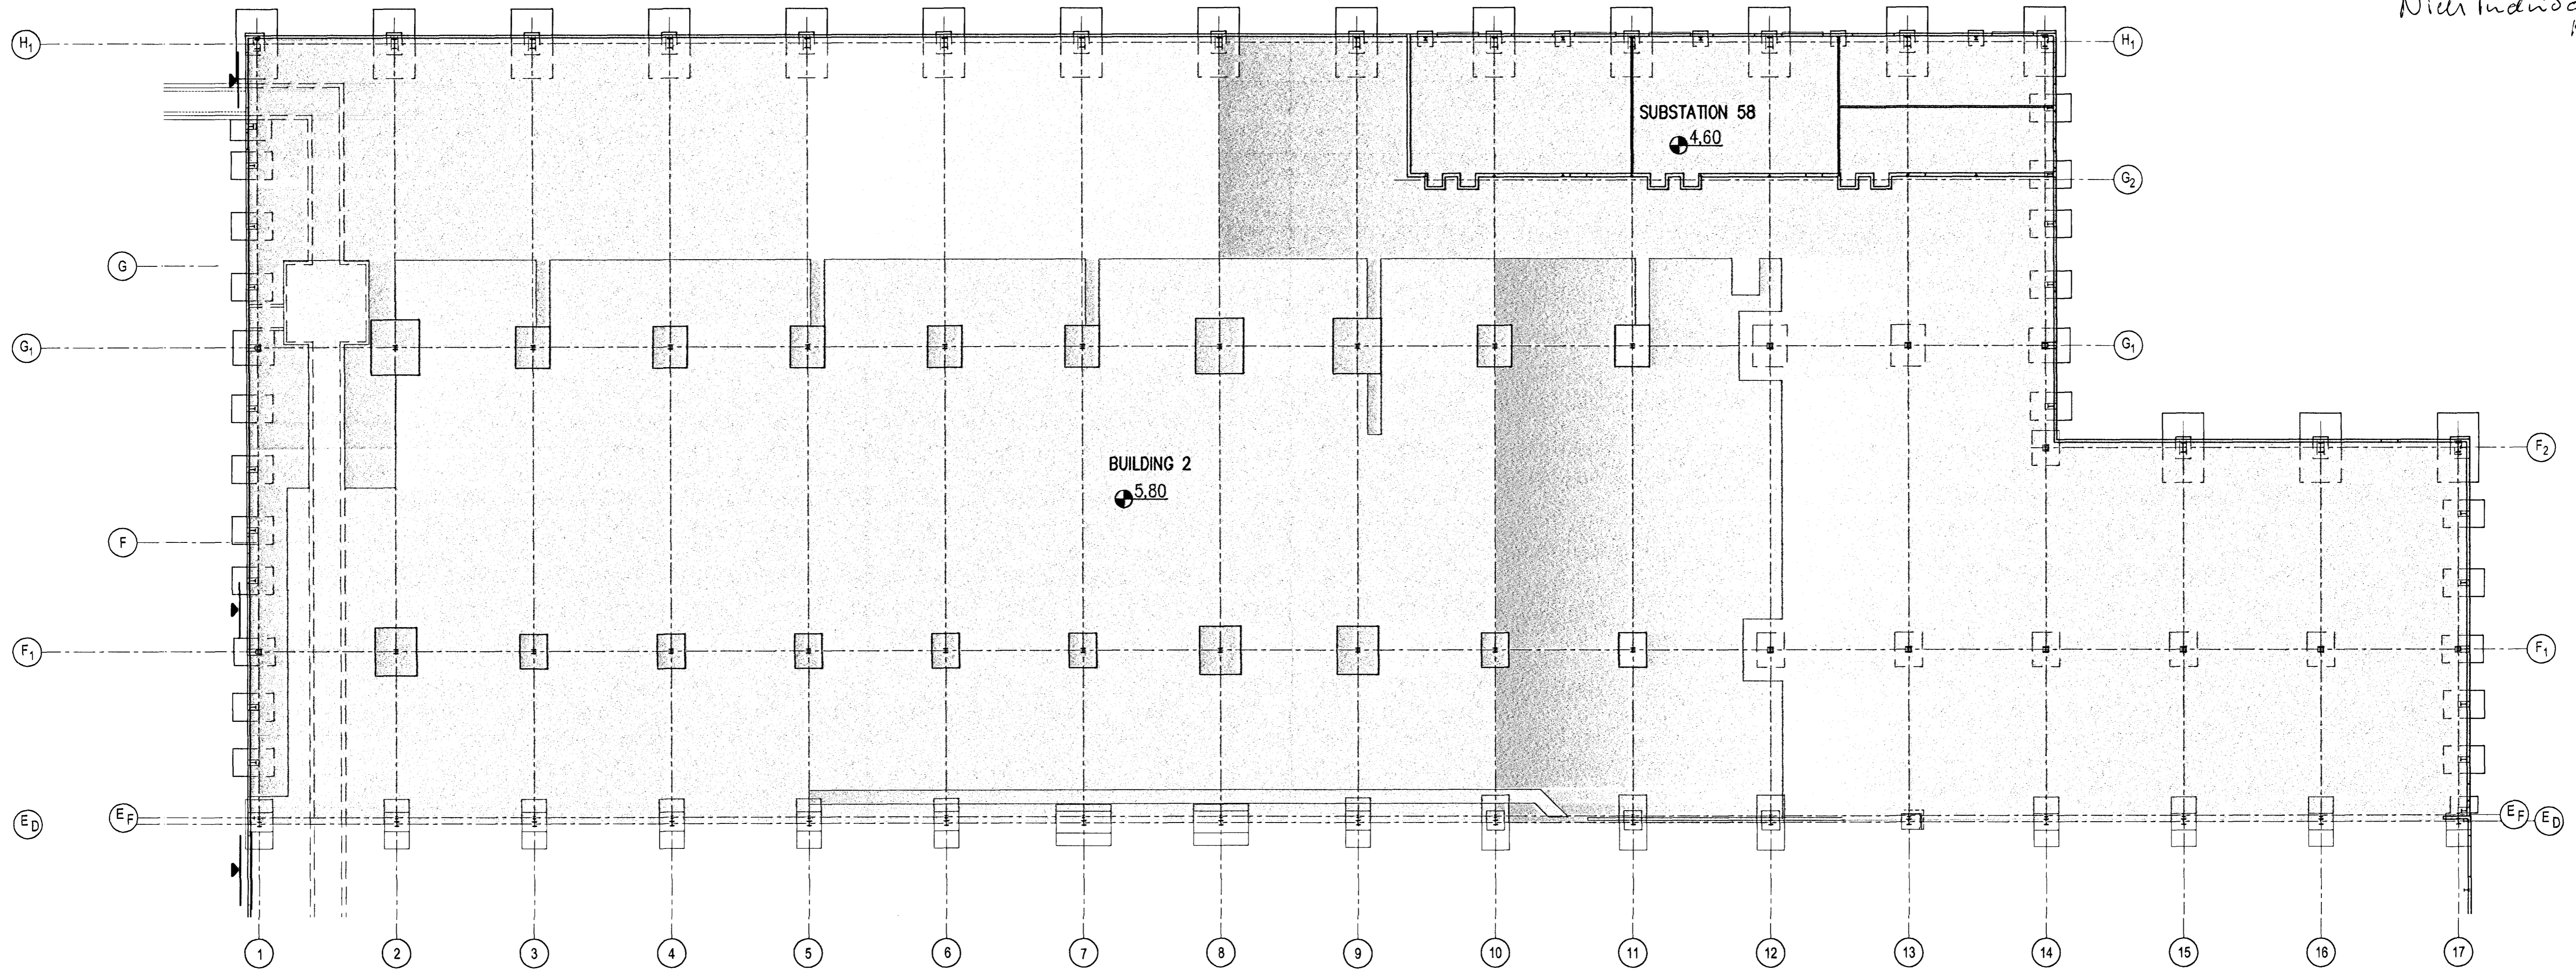

- Existing slab 250mm
- Existing slab 200mm
- New slab 200mm
- New slab 250mm

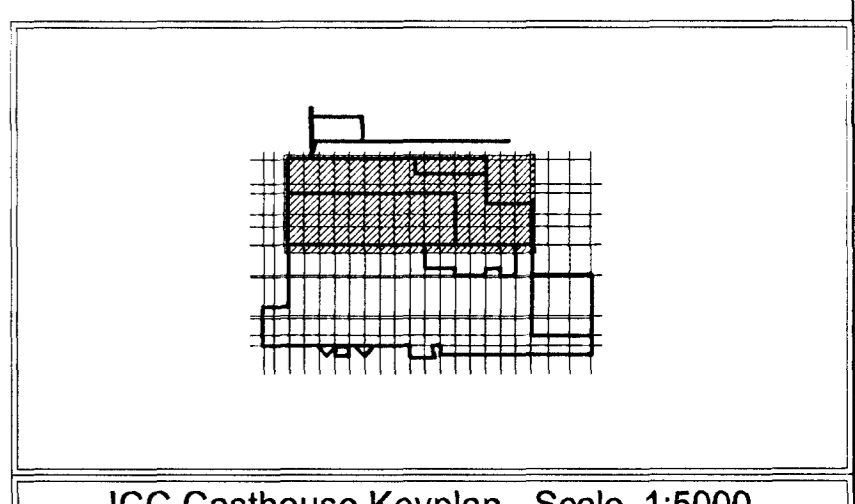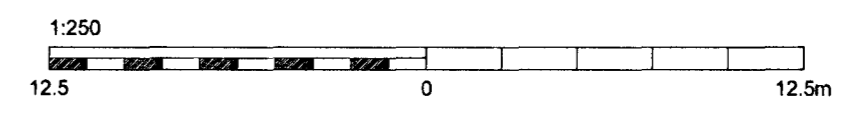

Skýringar:
Explanations:



This drawing is the property of the Rio Tinto Alcan Iceland Ltd. and handed out for personal use only. It may neither be copied nor made available to others without permission of the Rio Tinto Alcan Iceland Ltd. The receiver is liable for any misuse.

Breyt. Rev.	Breyting Revision	Dags. Date	Samþ. Approved	Notk. heiml. Released	Fjöldi stökkja Number of pieces	Hlutfur Object	Atviki Item	Efni Material	eo:stk Weight (kg)	total: í heild / byrjgð	Athugasemdir Remarks
1	Issued for construction	10.11.24	Jkp		IV	III	II	I			
					Fjöldi stökkja Number of pieces IV III II I		Hlutfur Object		eo:stk Weight (kg) byrjgð		Athugasemdir Remarks
							Tilknað / Supplier HRV		Skala / Scale A1 1:250		
							Tilknað / Drawn GMG		Yfirfarið / Checked NI		Tekn. nr. / Drawn of supply / Breyt. / Rev. ICC-611-CA-518-200 C
							Tilknað / Drawn Rio Tinto Alcan		Yfirfarið / Checked NI		Tekn. nr. / Drawn of supply / Breyt. / Rev. ICC-611-CA-518-200 C
							Tilknað / Drawn Rio Tinto Alcan		Yfirfarið / Checked NI		Tekn. nr. / Drawn of supply / Breyt. / Rev. ICC-611-CA-518-200 C