




BOTTOM SLAB, 1:100

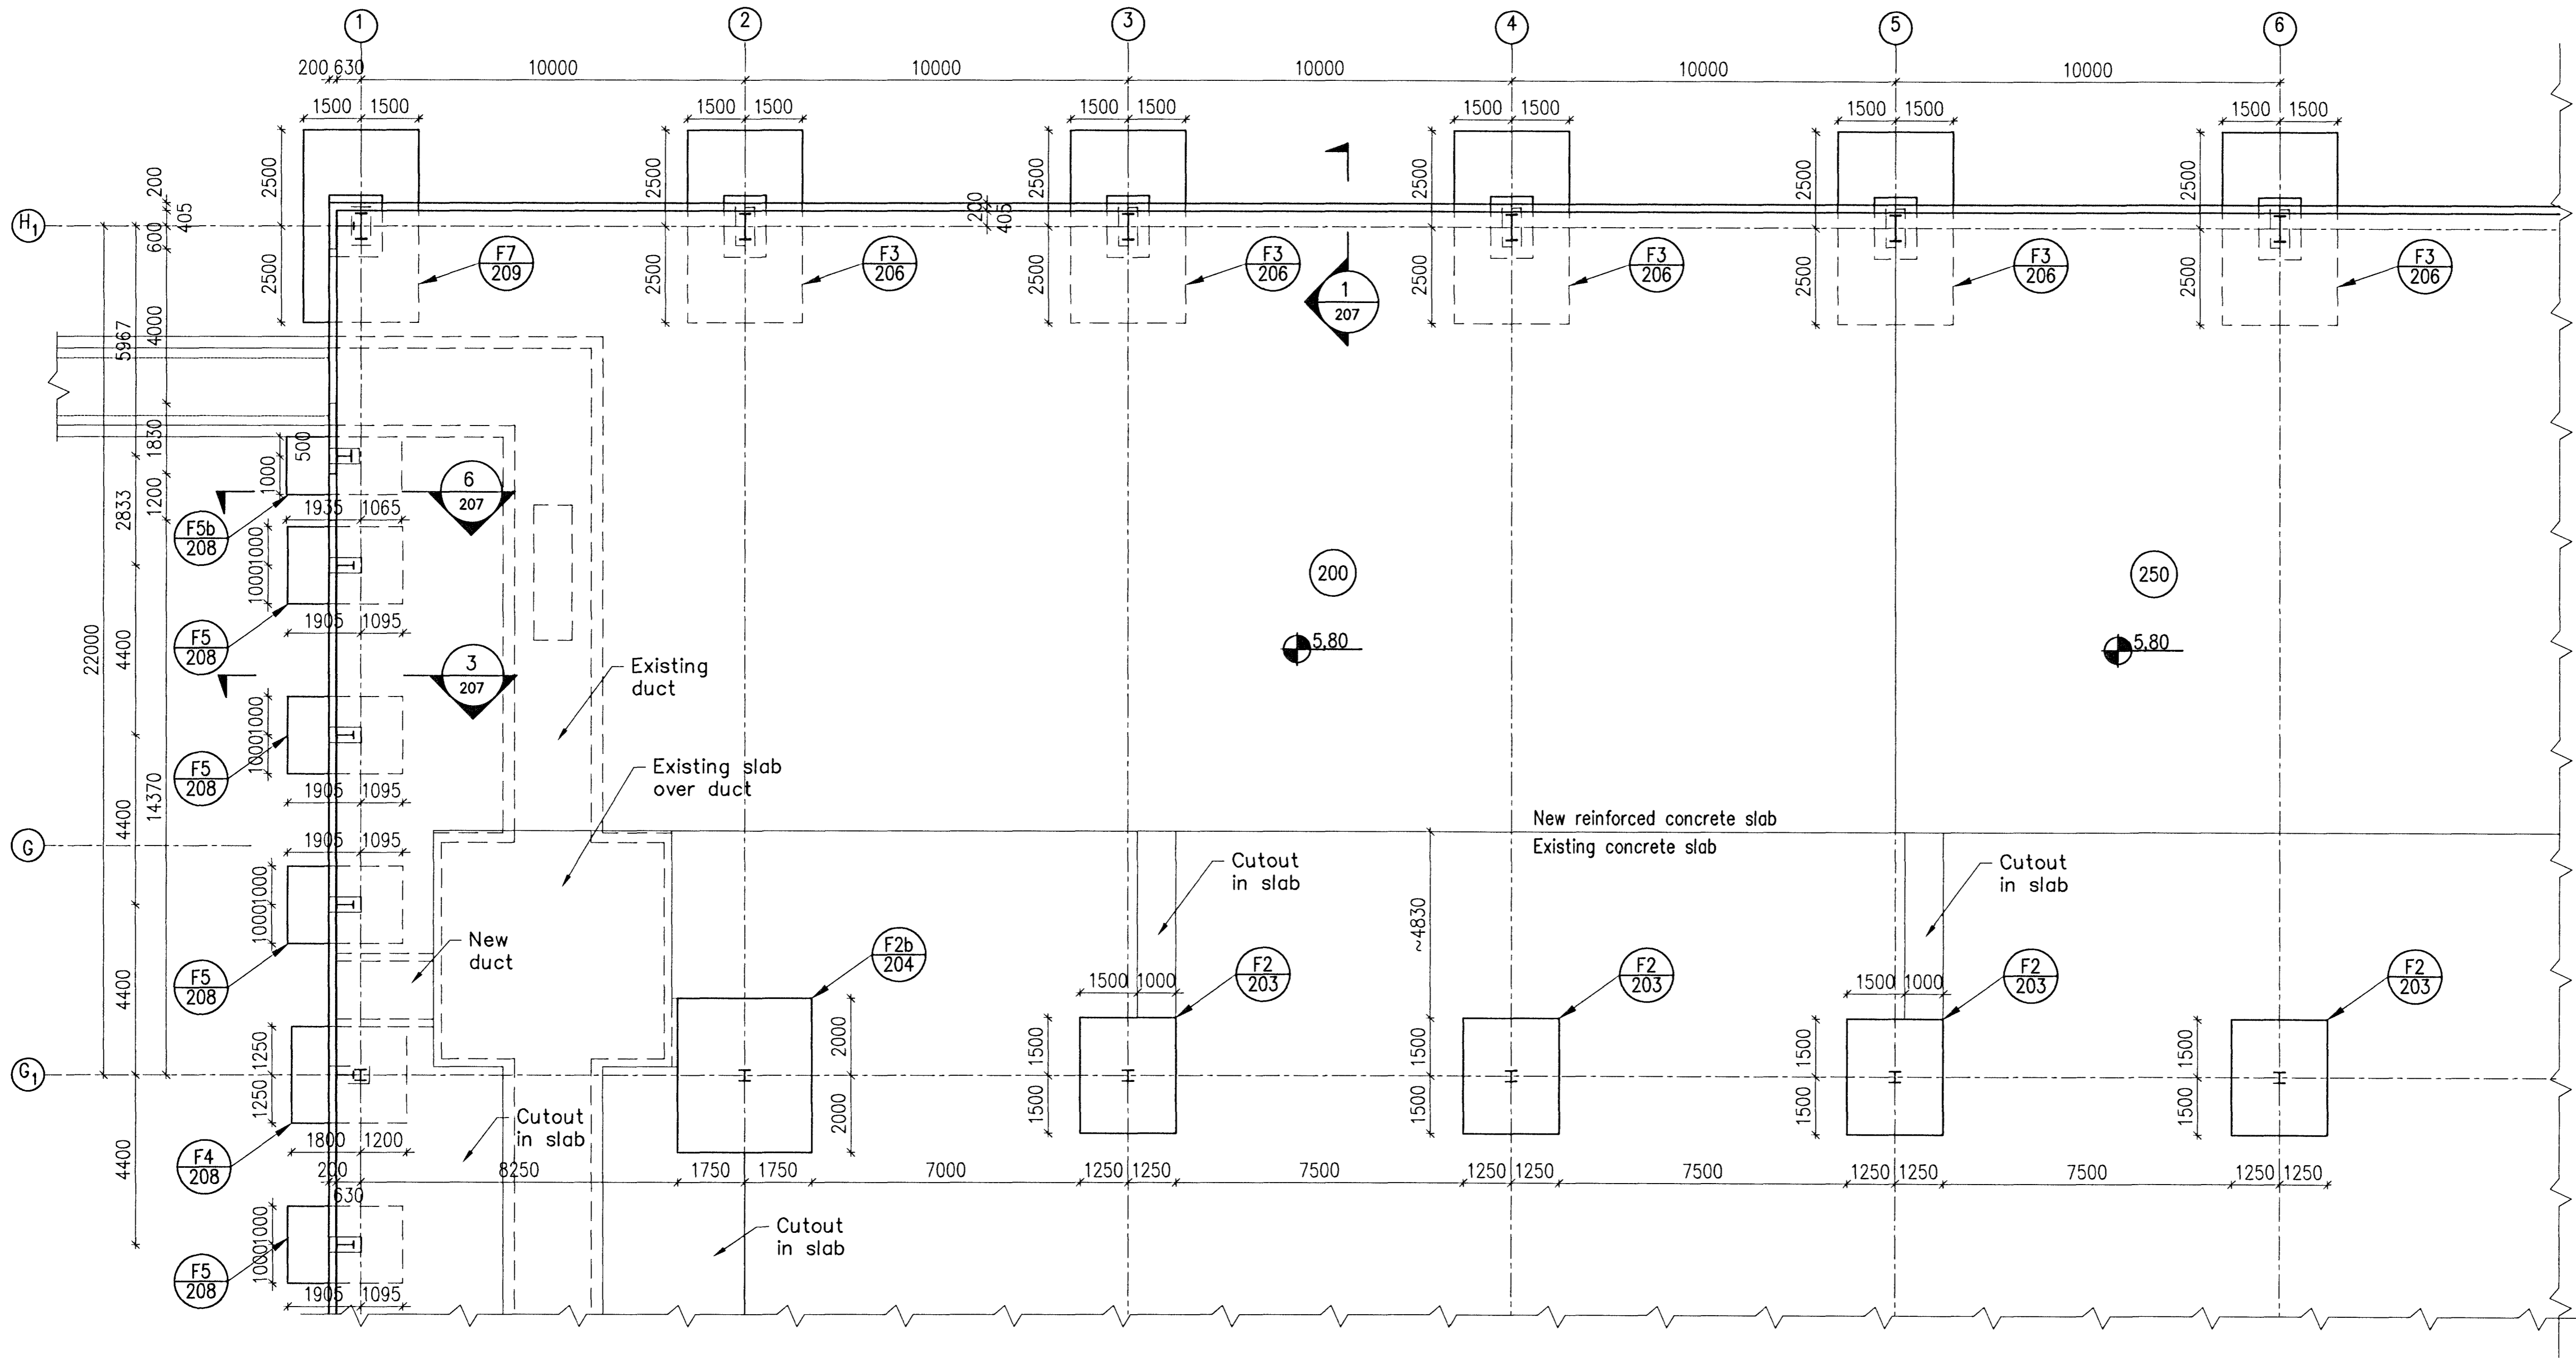

Samþykkt þann
19 JAN 2011
Byggingatvörunn í Hafnarfirði
F.A. Hirdfur S. Gunnlaugsson

Nick Indriðsson

CONCRETE: C30/37:XF3-38

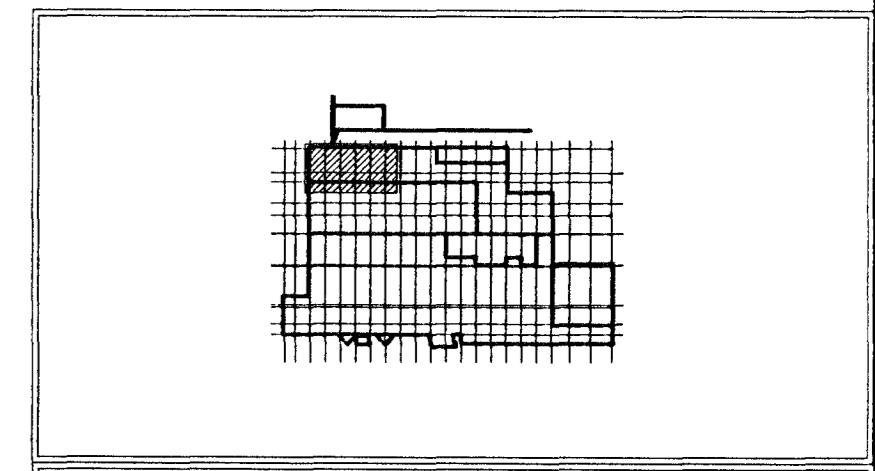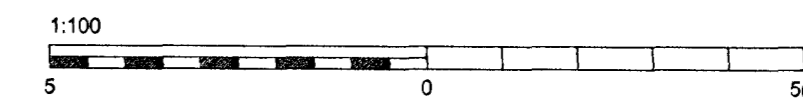

Skýringar:
Explanations:



This drawing is the property of the Rio Tinto Alcan Iceland Ltd. and handed out for personal use only. It may neither be copied nor made available to others without permission of the Rio Tinto Alcan Iceland Ltd. The receiver is liable for any misuse.

Fjöldi stykkja Number of pieces		Hlutur Object	Atvöð Item	Efni Material	sg. eik (kg) byngd Weight	Ítalaf. helgi (kg) byggd Total weight	Athugasemdir Remarks
IV	III	II	I				
ICC CASTHOUSE EXTENSION BUILDINGS BUILDING 2, FORM WORK BOTTOM SLAB 1/6							Stærð Format A1 Mkv. Scale 1:100 Kostn.nr.-Bun.nr. / Ccha-Eg.no. AKS no.
Verktali / Supplier HRV							Töluur. vertaka / Dre. no. of suppl. ICC-611-CA-518-212 C
Töknaf. Drawn HS/GMG 2010.11.01							Yfirf.ð Checked NI Samþykkt Approved NI
Töknaf. Drawn RioTinto Alcan							Dre. no. of ISAL / Töknur. ISAL ISAL Alcan Iceland Ltd 10-222 Hafnarfirði

Breyt. Rev.	Breyting Revision	Daga. Date	Samb. Approved	Nalk. heimil. Released
2	Issue for construction	10.11.24	HRV	