



Samþykkt þann
19 JAN 2011
Byggingarritunum í Hámarfirði
F.A. Þrófur S. Gunnlaugsson

Níels Indriðason
W

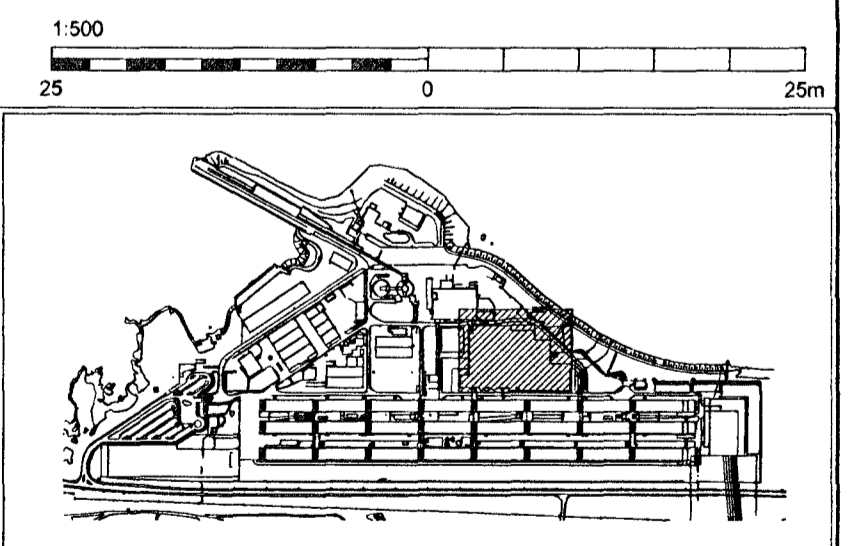

Skýringar:
Explanations:

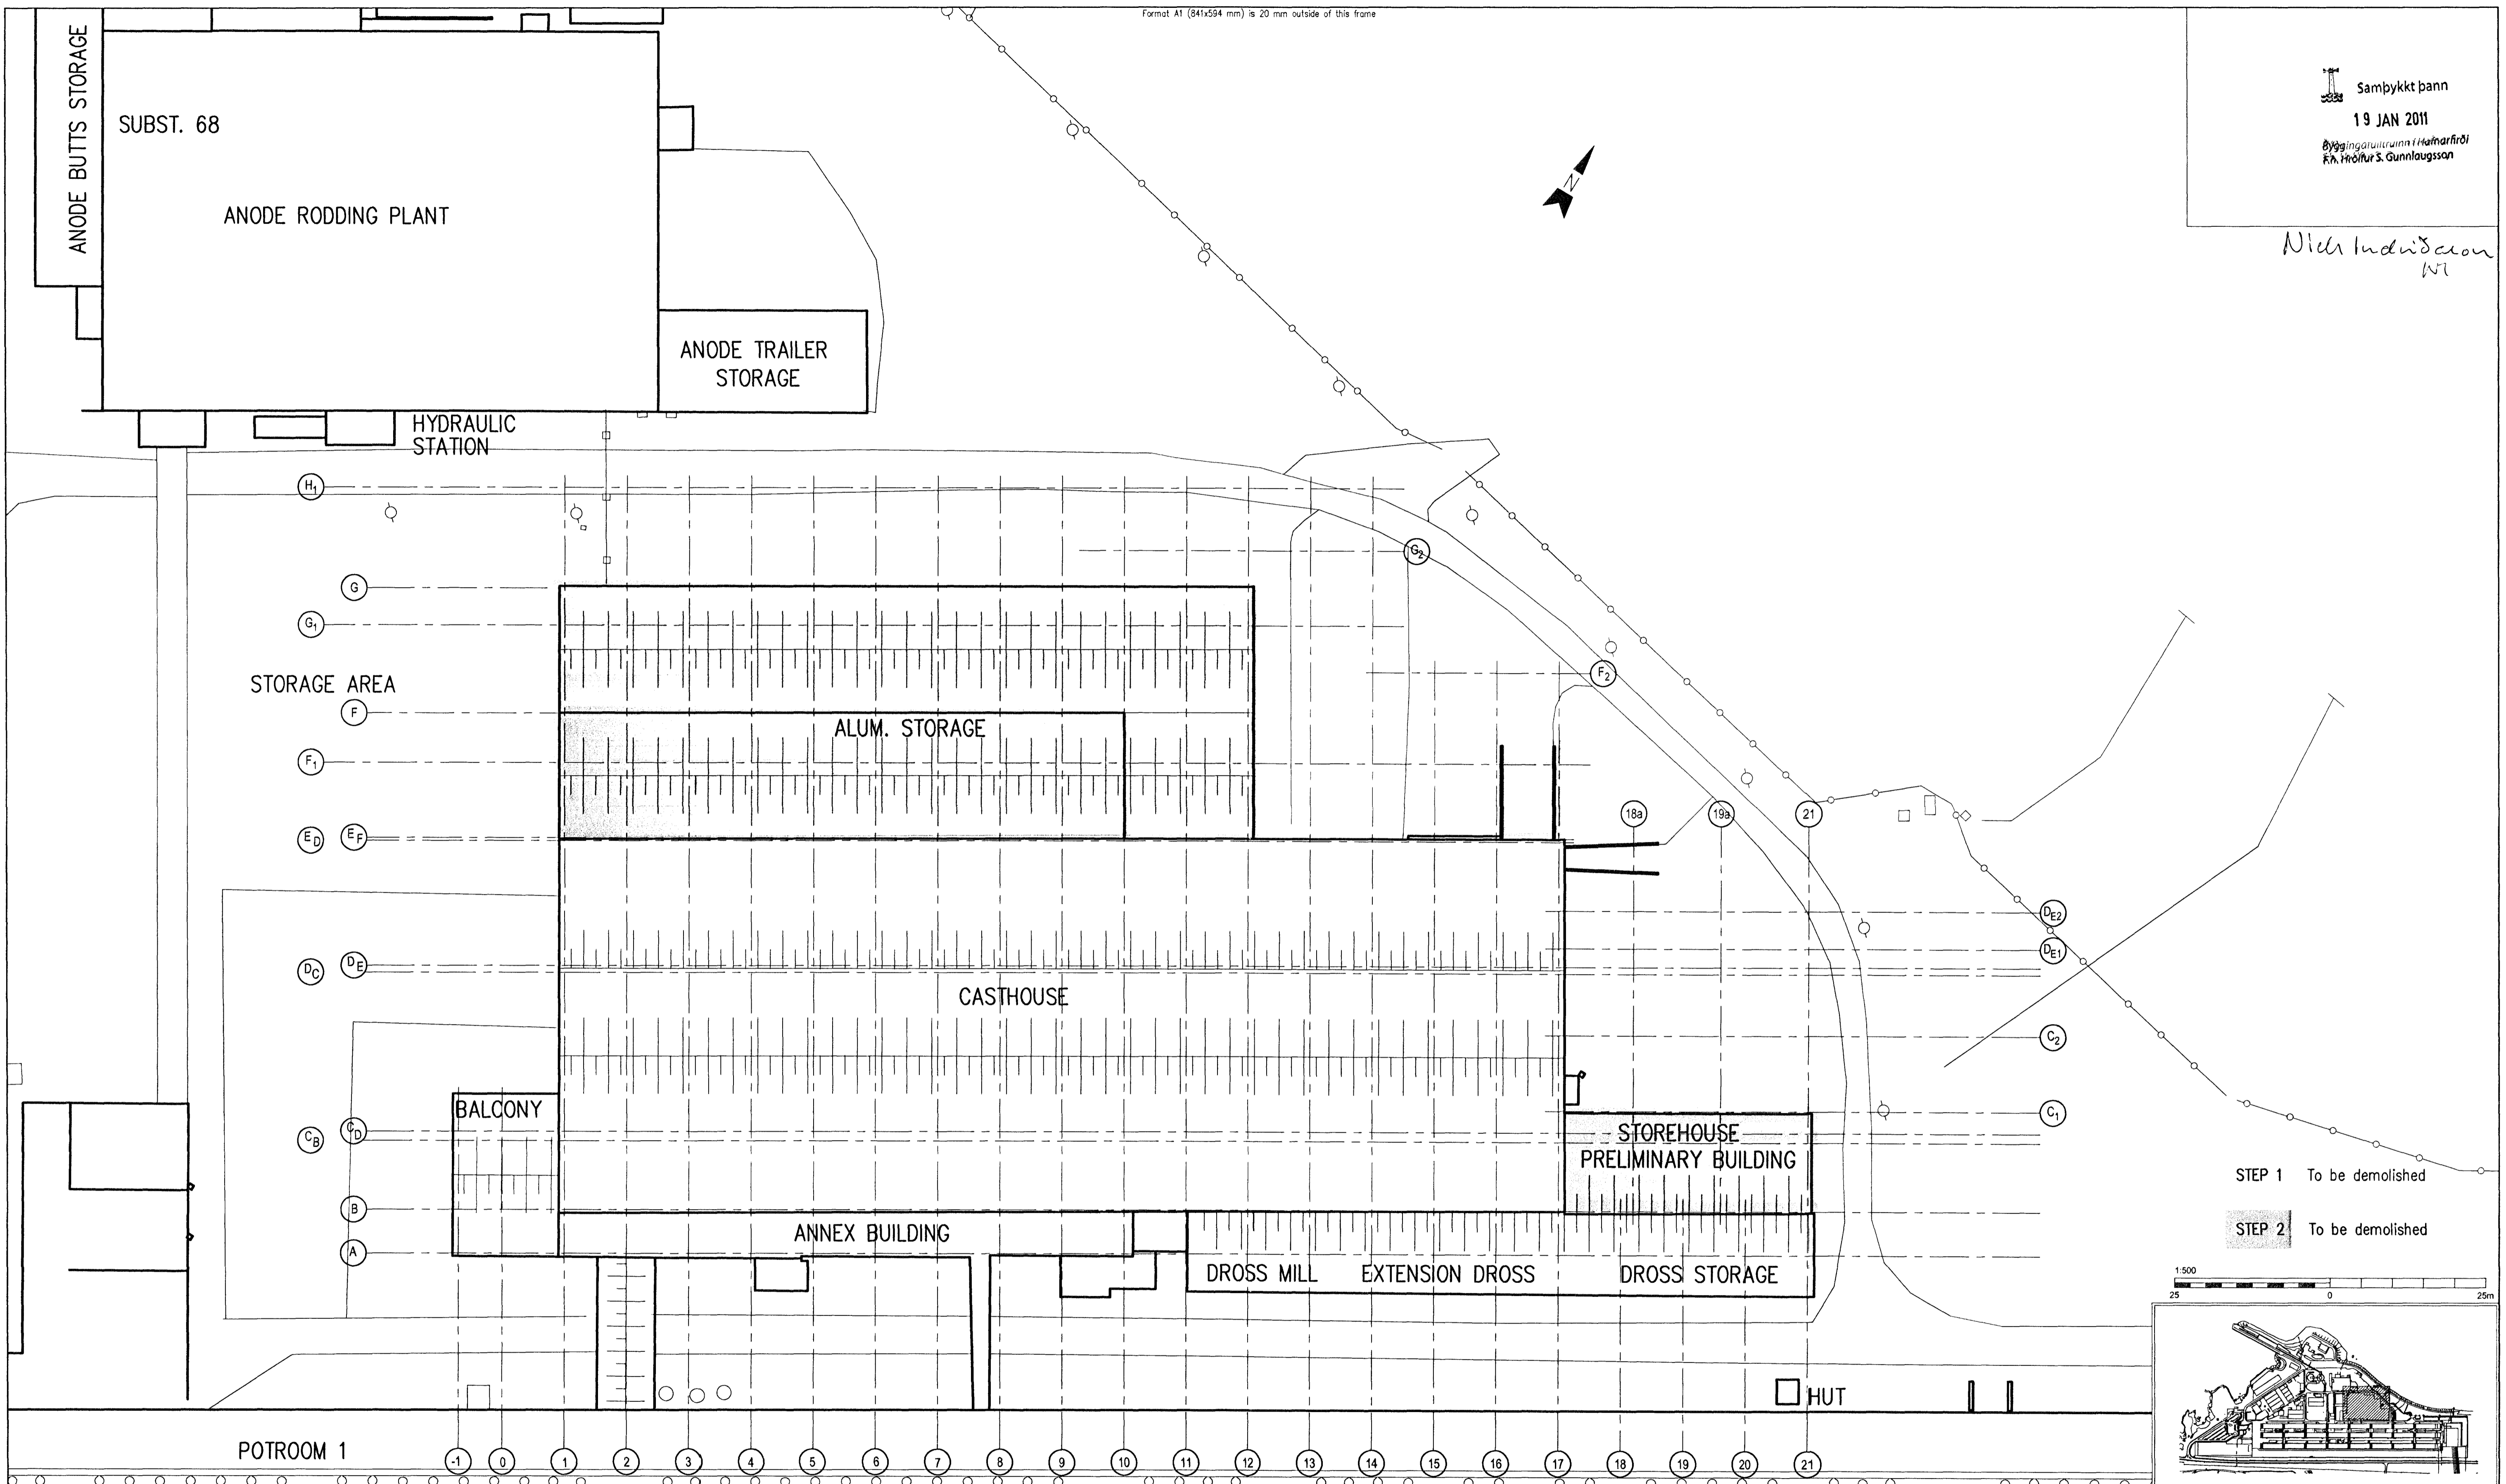

This drawing is the property of the Rio Tinto Alcan Iceland Ltd and handed out for personal use only. It may neither be copied nor made available to others without permission of the Rio Tinto Alcan Iceland Ltd. The receiver is liable for any misuse.

Fjöldi stykka Number of pieces	Hiður Object	Altrið Item	Efni Material	Þyngd Weight	Ítalátt Total	Althugsendur Remarks
IV III II I	ICC CASTHOUSE EXTENSION BUILDINGS DEMOLITION WORK GENERAL PLAN				Stærð Format A1	Mæ. Scale 1:500
	Verkfrá / Supplier	HRV			Tekn. nr. / Draw. no. of suppl.	ICC-611-CO-518-201 C
	Teknað Drawn	HS/LDB 2010.05.26	Yfirforð Checked	NI	Samþykkt Approved	W
	Teknað Drawn		Yfirforð og ákveð Checked and filed		ISAL Drawn. of ISAL / Tekn. nr. ISAL	W