



Nick Indrisson  
M

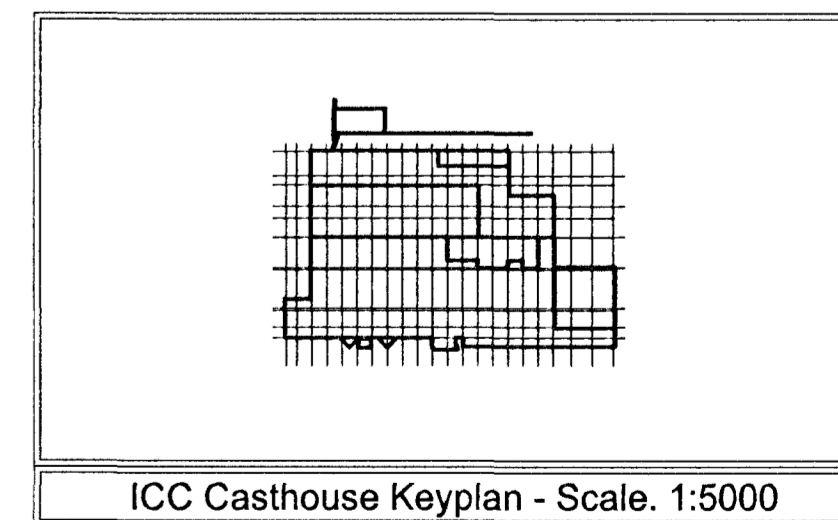

Skýringar:  
Explanations:

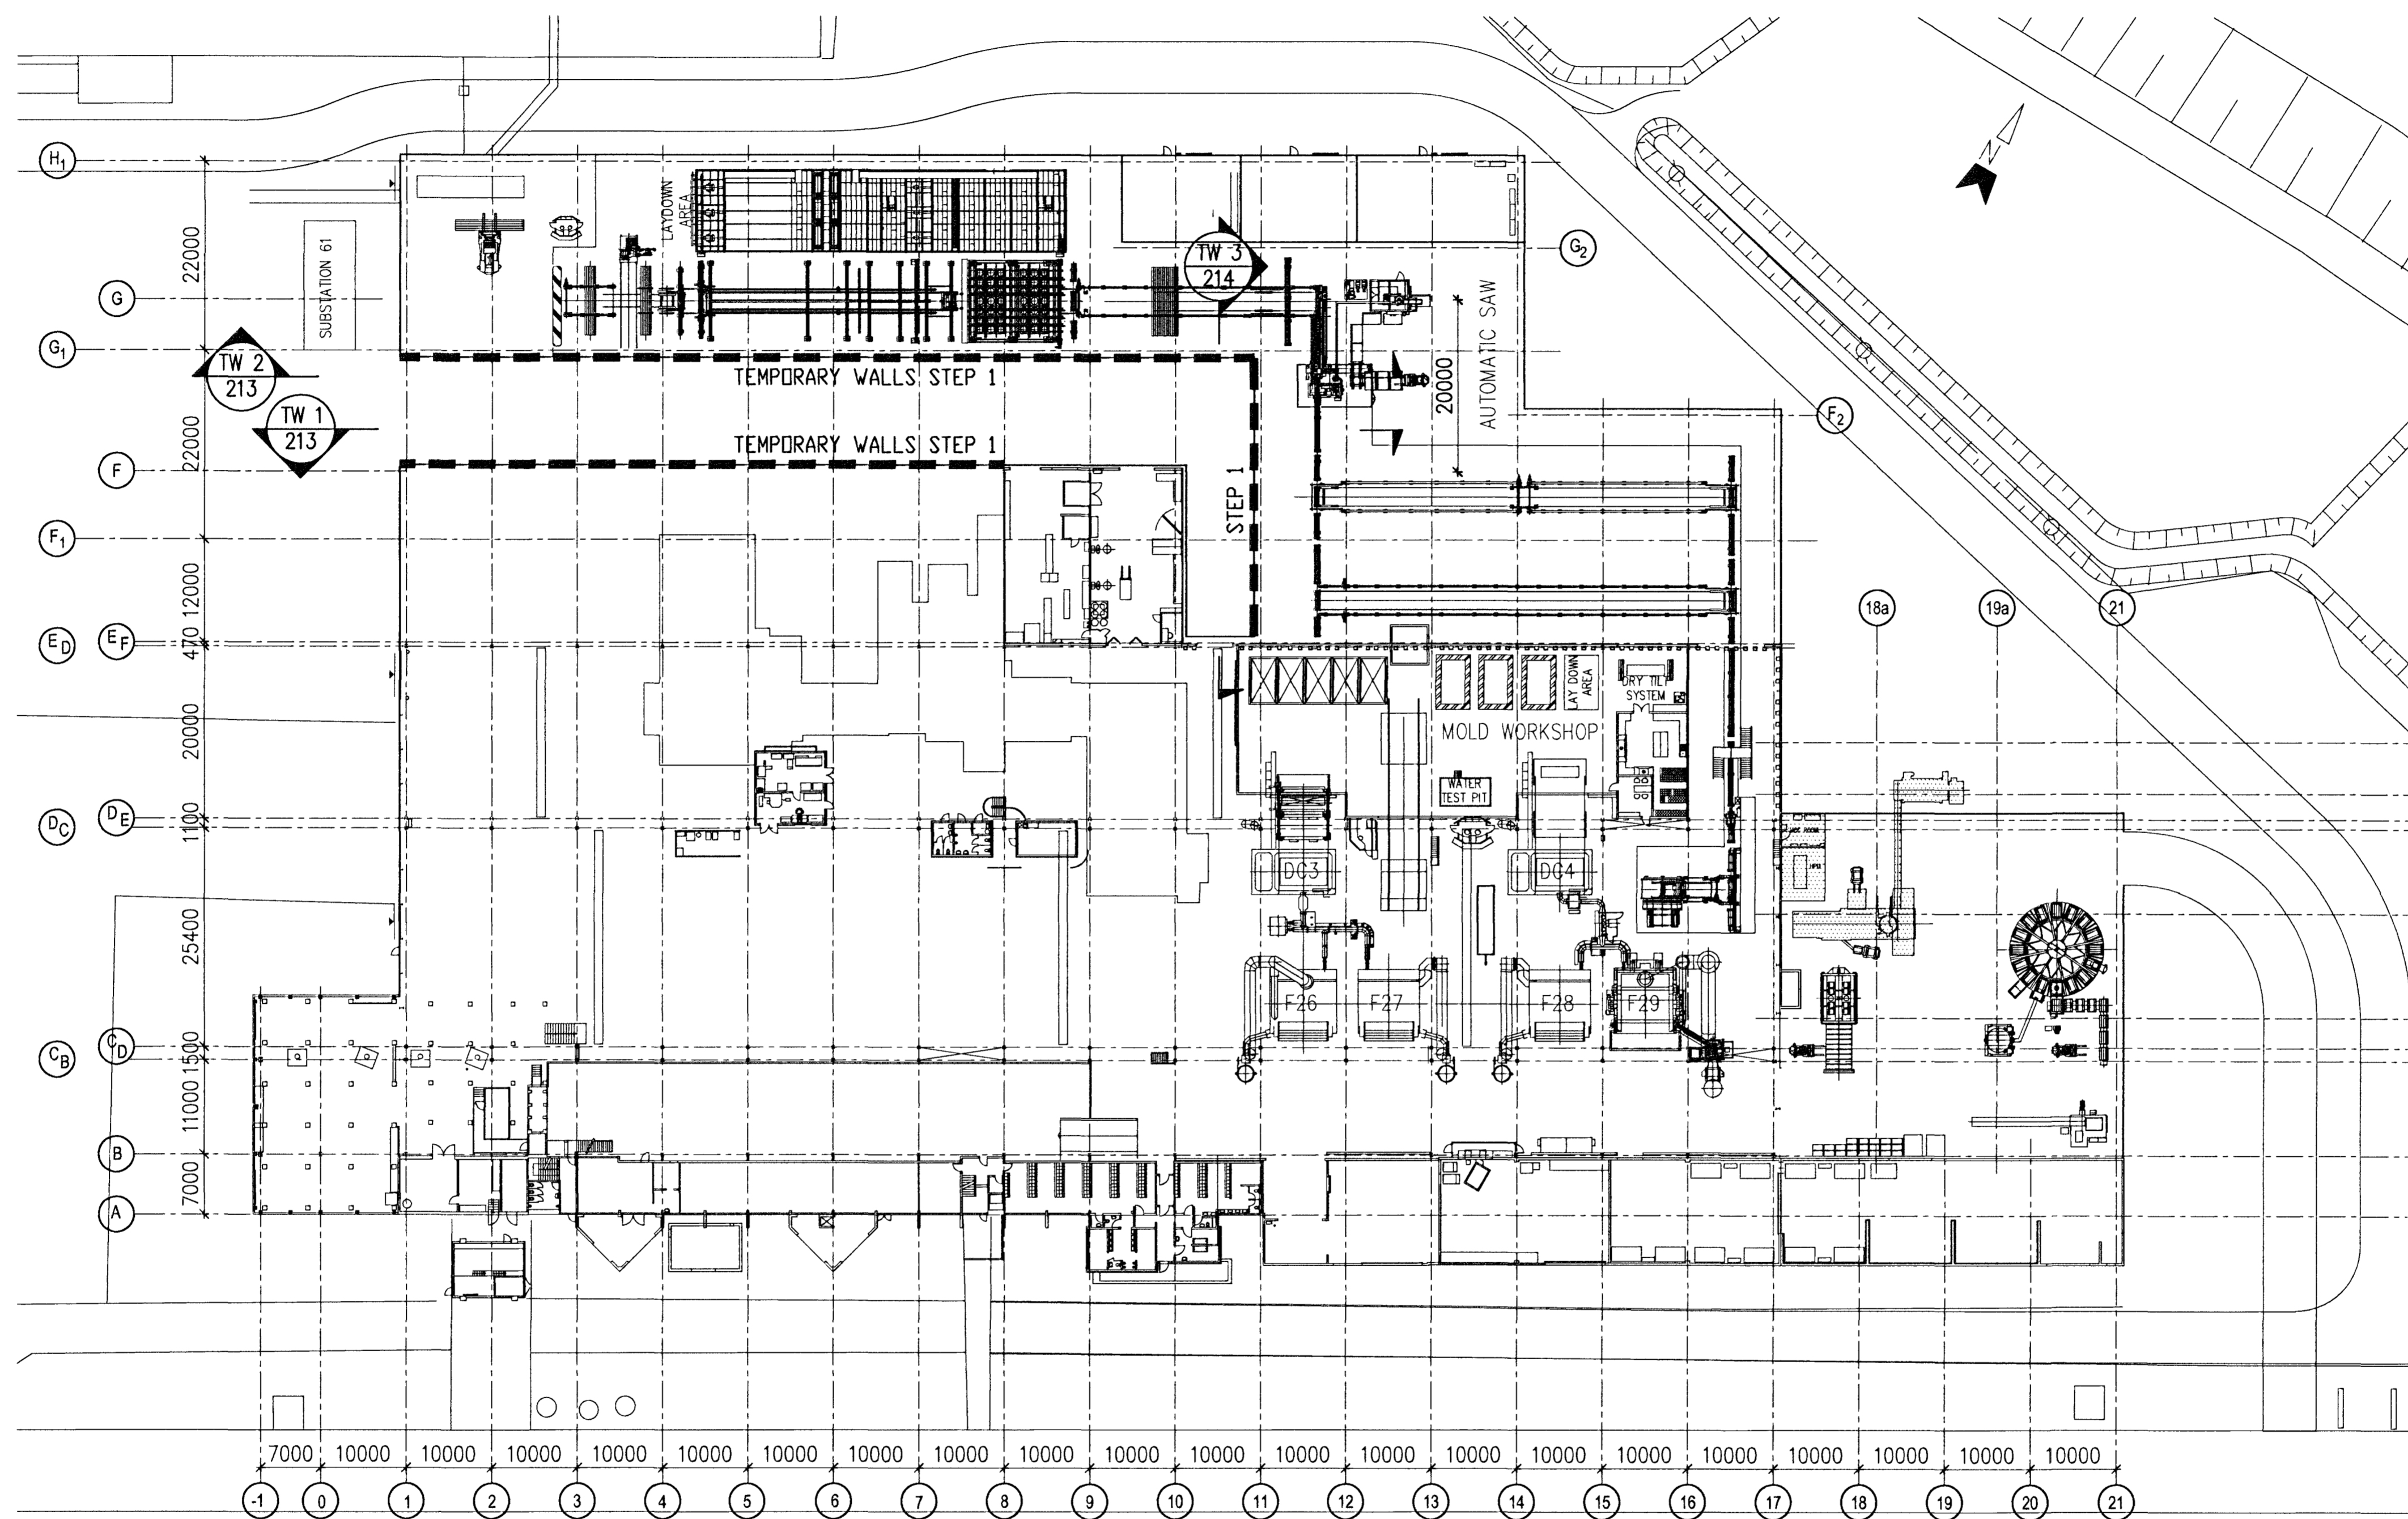

This drawing is the property of the Rio Tinto Alcan Iceland Ltd. and handed out for personal use only. It may neither be copied nor made available to others without permission of the Rio Tinto Alcan Iceland Ltd. The receiver is liable for any misuse.

Fjöldi stykja / Number of pieces	Hlutur / Object	Atriði / Item	Efni / Material	no. stk / Weight (kg)	totalt í heild / total weight	Athugasemdir / Remarks
IV III II I	ICC CASTHOUSE EXTENSION BUILDINGS GENERAL, STEP 1 TEMPORARY STRUCTURES, PLAN					Stærð / Format: A1, Mv. / Scale: 1:500
	HRV					Tökn. nr. / Draw. no.: ICC-611-CO-518-211, Breyt. / Rev. C
	HS/AFV 2010.05.26	Yfirfarð / Checked	NI			Samþykkt / Approved: NI
						ISAL: Dr. no. of ISAL / Tökn. nr. ISAL: Breyt. / Rev. NI
						Stærð / Format: A1, Mv. / Scale: 1:500