
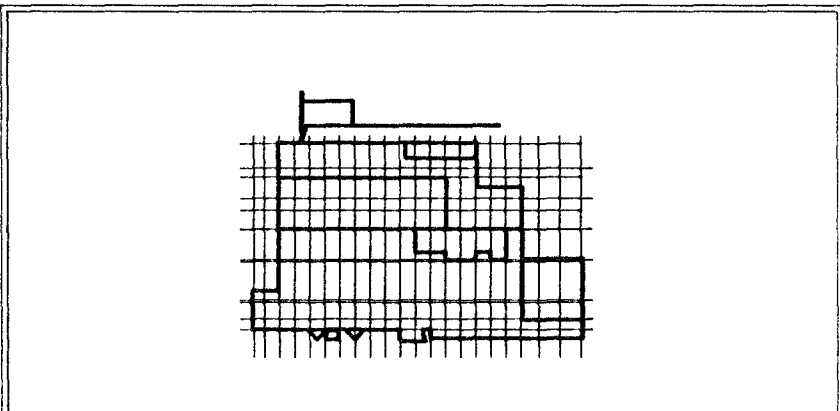


Samþykkt bann
 19 JAN 2011
 Byggingarritunin / Háttáttir
 P.A. Hrólfur S. Gunnlaugsson

Níels Indriásson
 N1

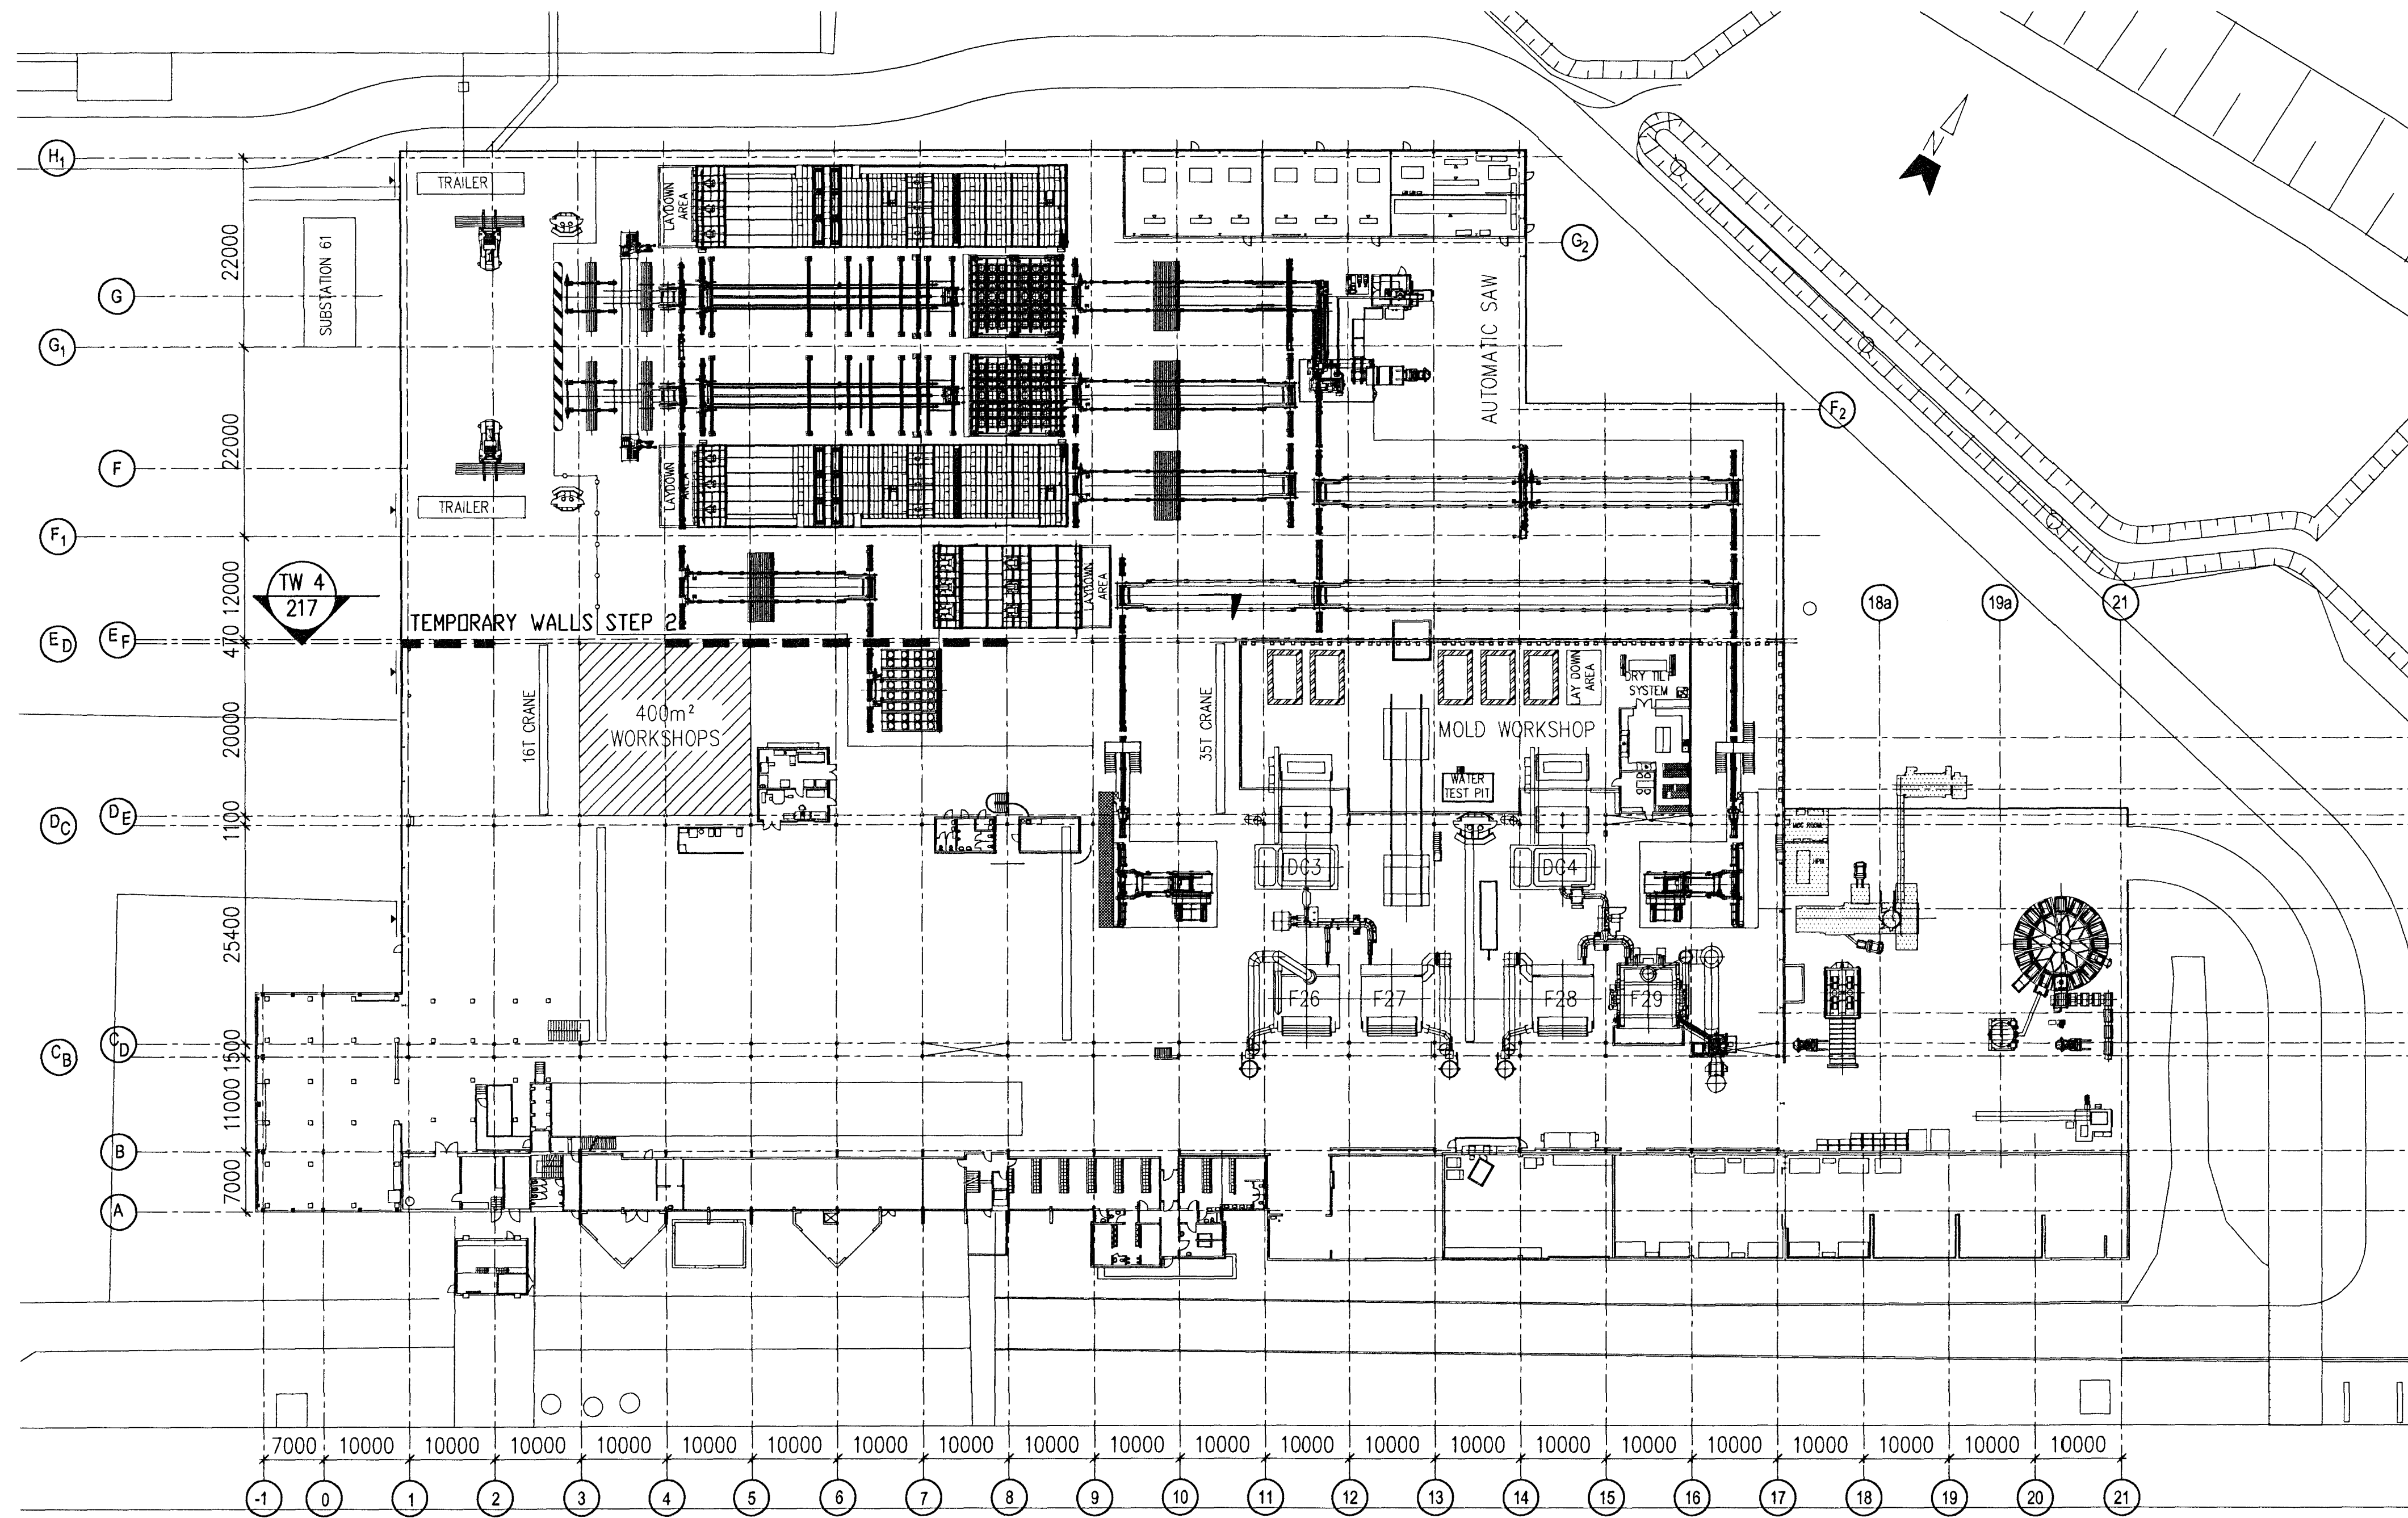

1:500
 25 0 25m

ICC Casthouse Keyplan - Scale: 1:500

Skýringar:
 Explanations:



2	Issue for construction	10.11.24	Key		
Breyt. Rev.	Breyting Revision	Dags. Date	Samp. Approved	Notk. heimt. Released	
Tilvitn. númer nr. ISAL Ref. drawing no. of ISAL		Samsetn. teikningar nr. ISAL Assembly drawing no. of ISAL			

This drawing is the property of the Rio Tinto Alcan Iceland Ltd and handed out for personal use only. It may neither be copied nor made available to others without permission of the Rio Tinto Alcan Iceland Ltd. The receiver is liable for any misuse.

Fjöldi stykkja Number of pieces	IV	III	II	I
------------------------------------	----	-----	----	---

Hlutur Object	Alríð Item	Efni Material	Eq. stk. Weight	Ítal. í heild Total in all	Athugasemdir Remarks
ICC CASTHOUSE EXTENSION BUILDINGS GENERAL, STEP 2 TEMPORARY STRUCTURES, PLAN					
Verktaki / Supplier	HRV			Stað Formar / A1	Mkv. Scale 1:500
Teiknað / Drawn	HS/AFV	2010.11.01	Yfirfarið / Checked	NI	Sambýkt / Approved
RioTinto Alcan					
Stað Formar / A1	Mkv. Scale 1:500			Kostn. númer / Óháð. - E.g. no.	AKS no.
Teiknað / Drawn	HS/AFV	2010.11.01	Yfirfarið / Checked	NI	Sambýkt / Approved
Stað Formar / A1	Mkv. Scale 1:500			Kostn. númer / Óháð. - E.g. no.	AKS no.