




BOTTOM SLAB, 1:100

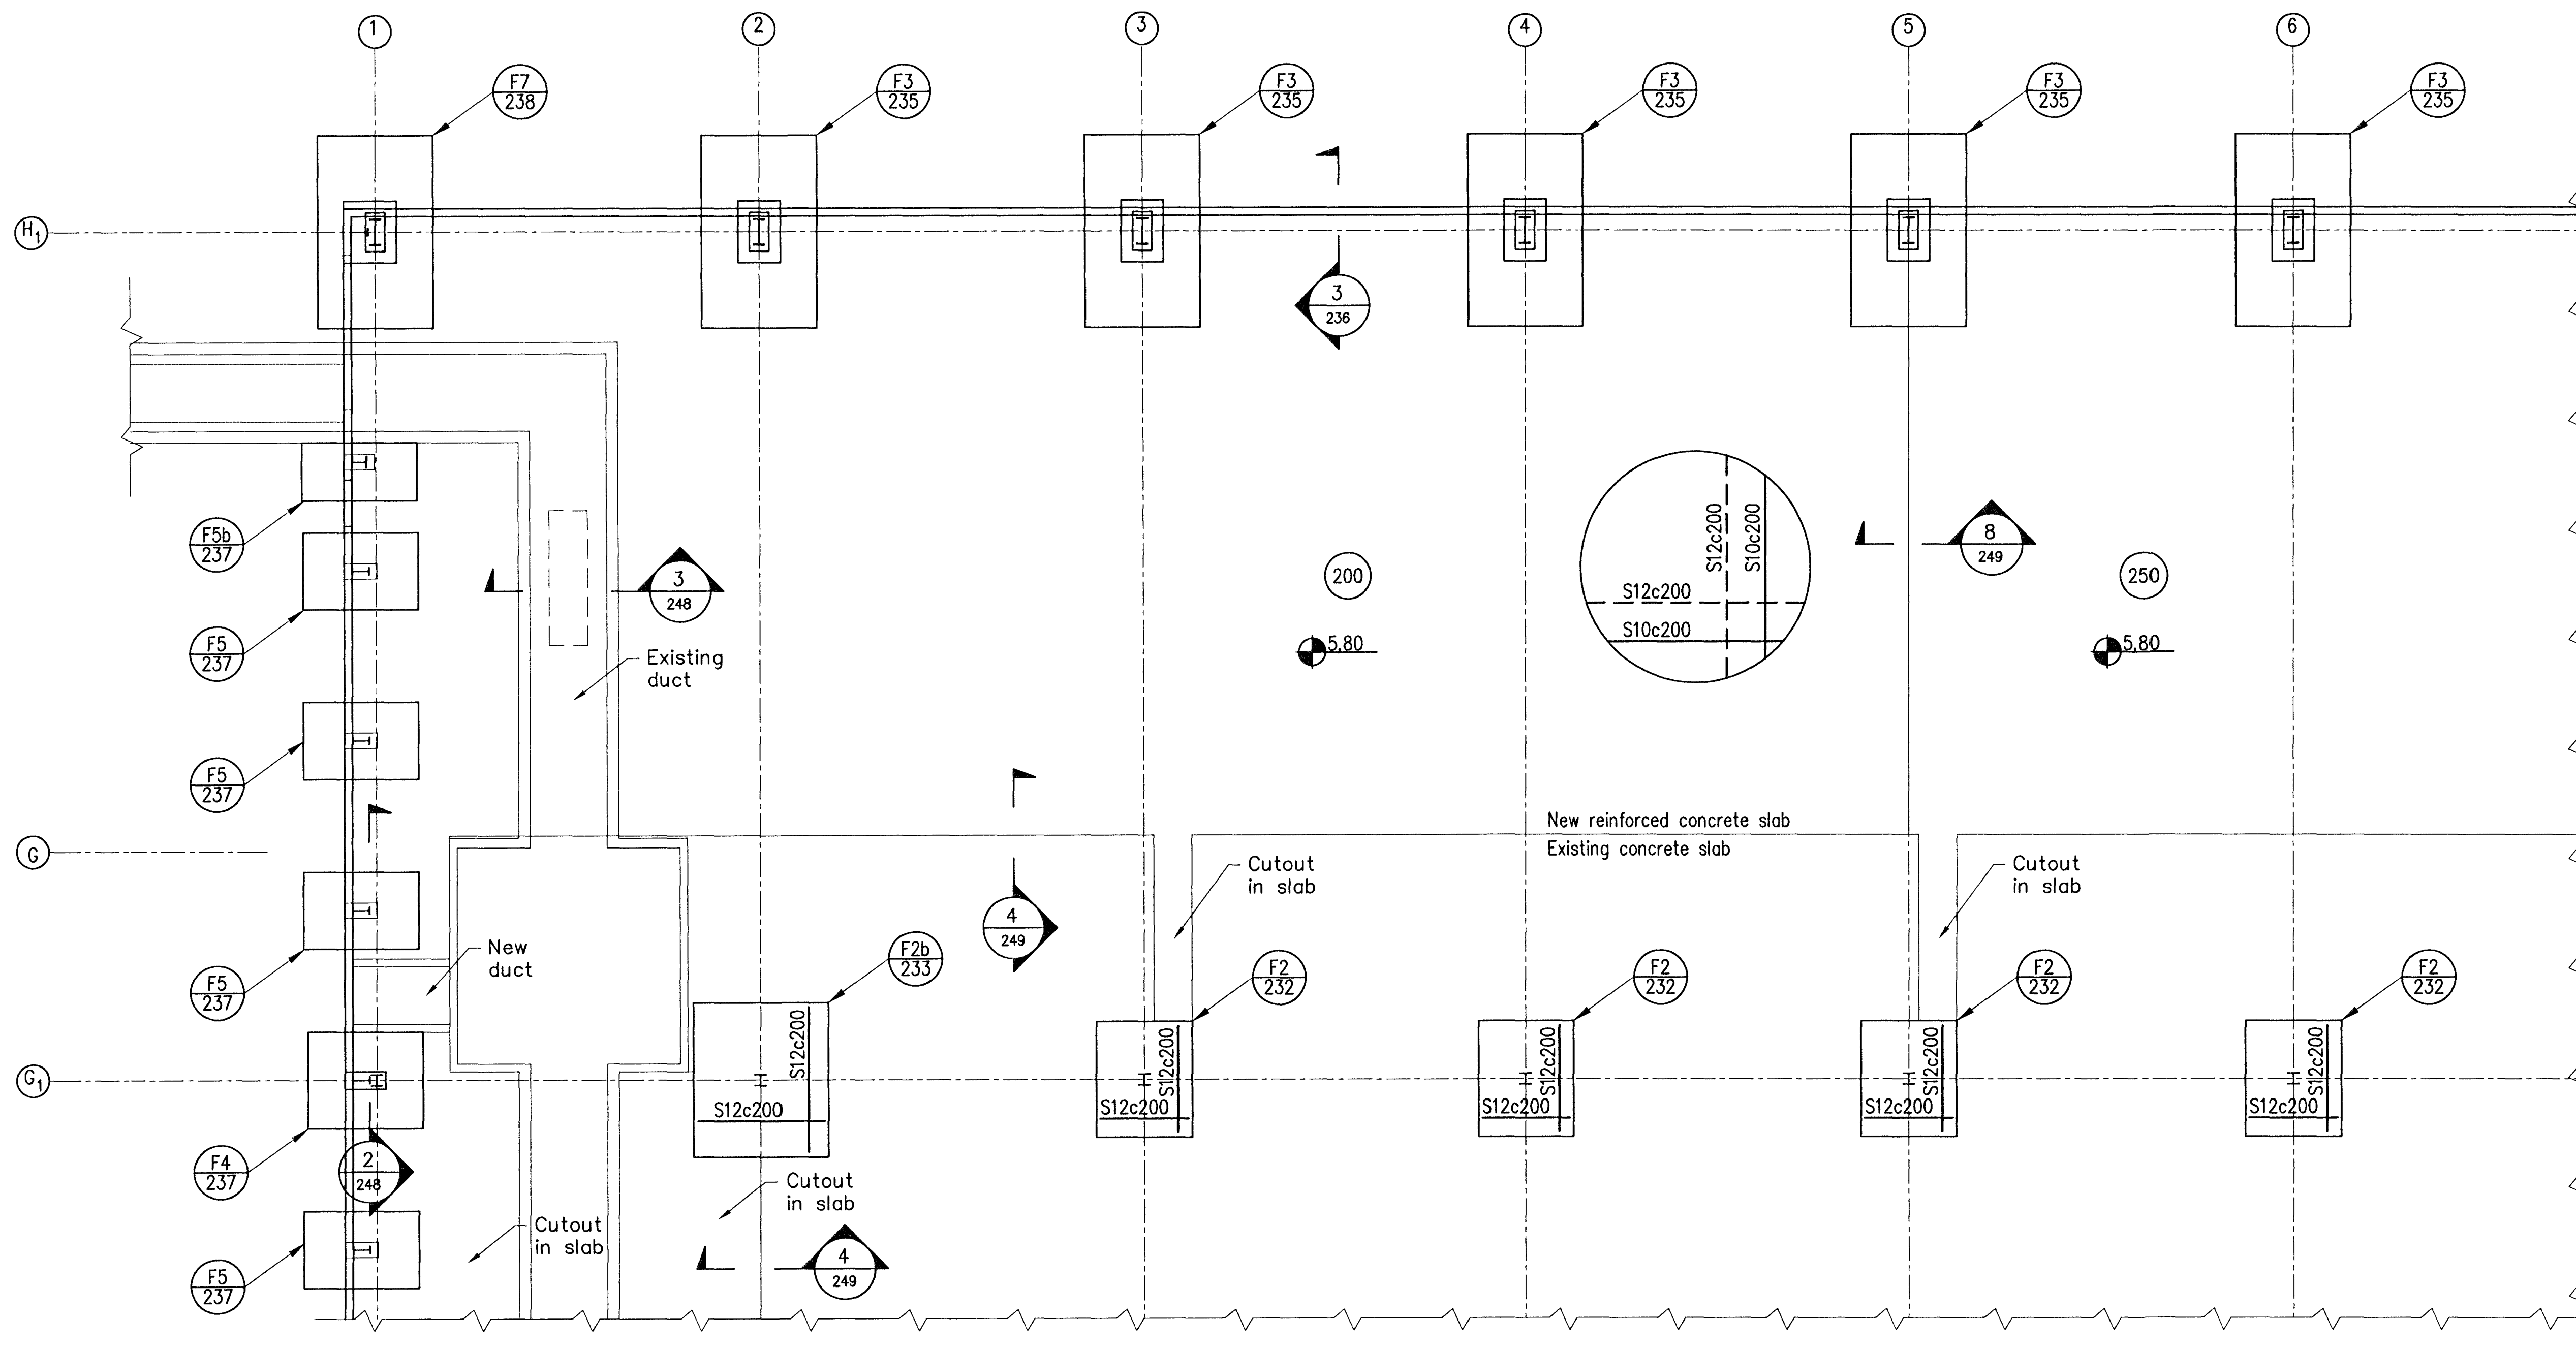

Samþykkt þann
19 JAN 2011
Bygginguvaldinn / Húsnáðarfróð
F.A. Friðrikur S. Gunnlaugsson

Níki Indriðsson
NÍ

CONCRETE: C30/37:XF3-38

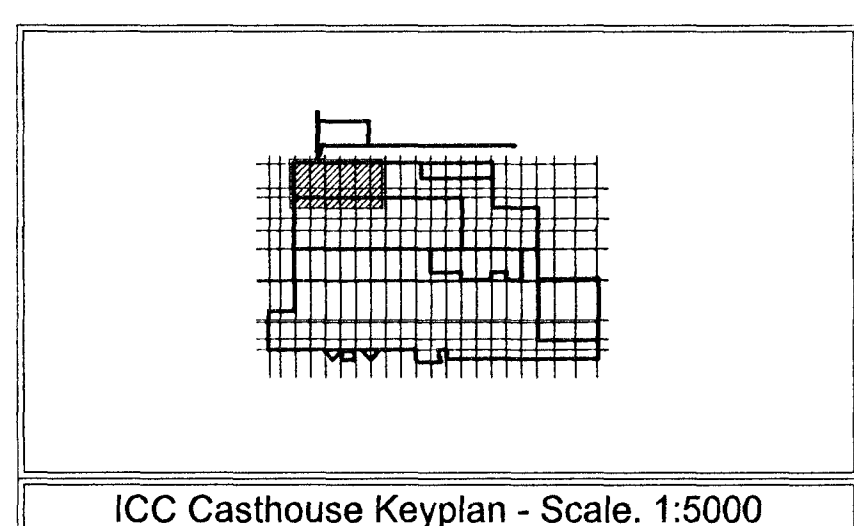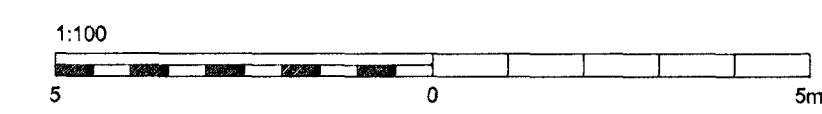

Skýringar:
Explanations:



Breyt. Rev.	Breyting Revision	Dags. Date	Samþ. Approved	Notk. heiml. Released
2	Issued for construction	10.11.24	Kgp	

This drawing is the property of the Rio Tinto Alcan Iceland Ltd. and handed out for personal use only. It may neither be copied nor made available to others without permission of the Rio Tinto Alcan Iceland Ltd. The receiver is liable for any misuse.

Fjöldi stykja Number of pieces	Hlutur Object	Alitrið Item	Efni Material	eo: stk Weight (kg)	total: í heild bygnd	Athugasemdir Remarks
IV III I I I	ICC CASTHOUSE EXTENSION BUILDINGS BUILDING 2, REINFORCEMENT BOTTOM SLAB 1/6	HRV	NI			Blátt A1 Msk. Scale 1:100
						Kostnaður - Gagn. / Öðna - Eq.no.
						AKS no.
						Teknafr. vertið / Drawn of suppl./Breyt./Rev. ICC-611-CA-518-242 C
						Teknafr. Drögn / Checked Approved NÍ
						Teknafr. Drögn / Drawn of ISAL / Teknafr. ISAL Breyt./Rev. Rio Tinto Alcan
						Teknafr. Drögn / Checked and filed Notkun heiml. Released