

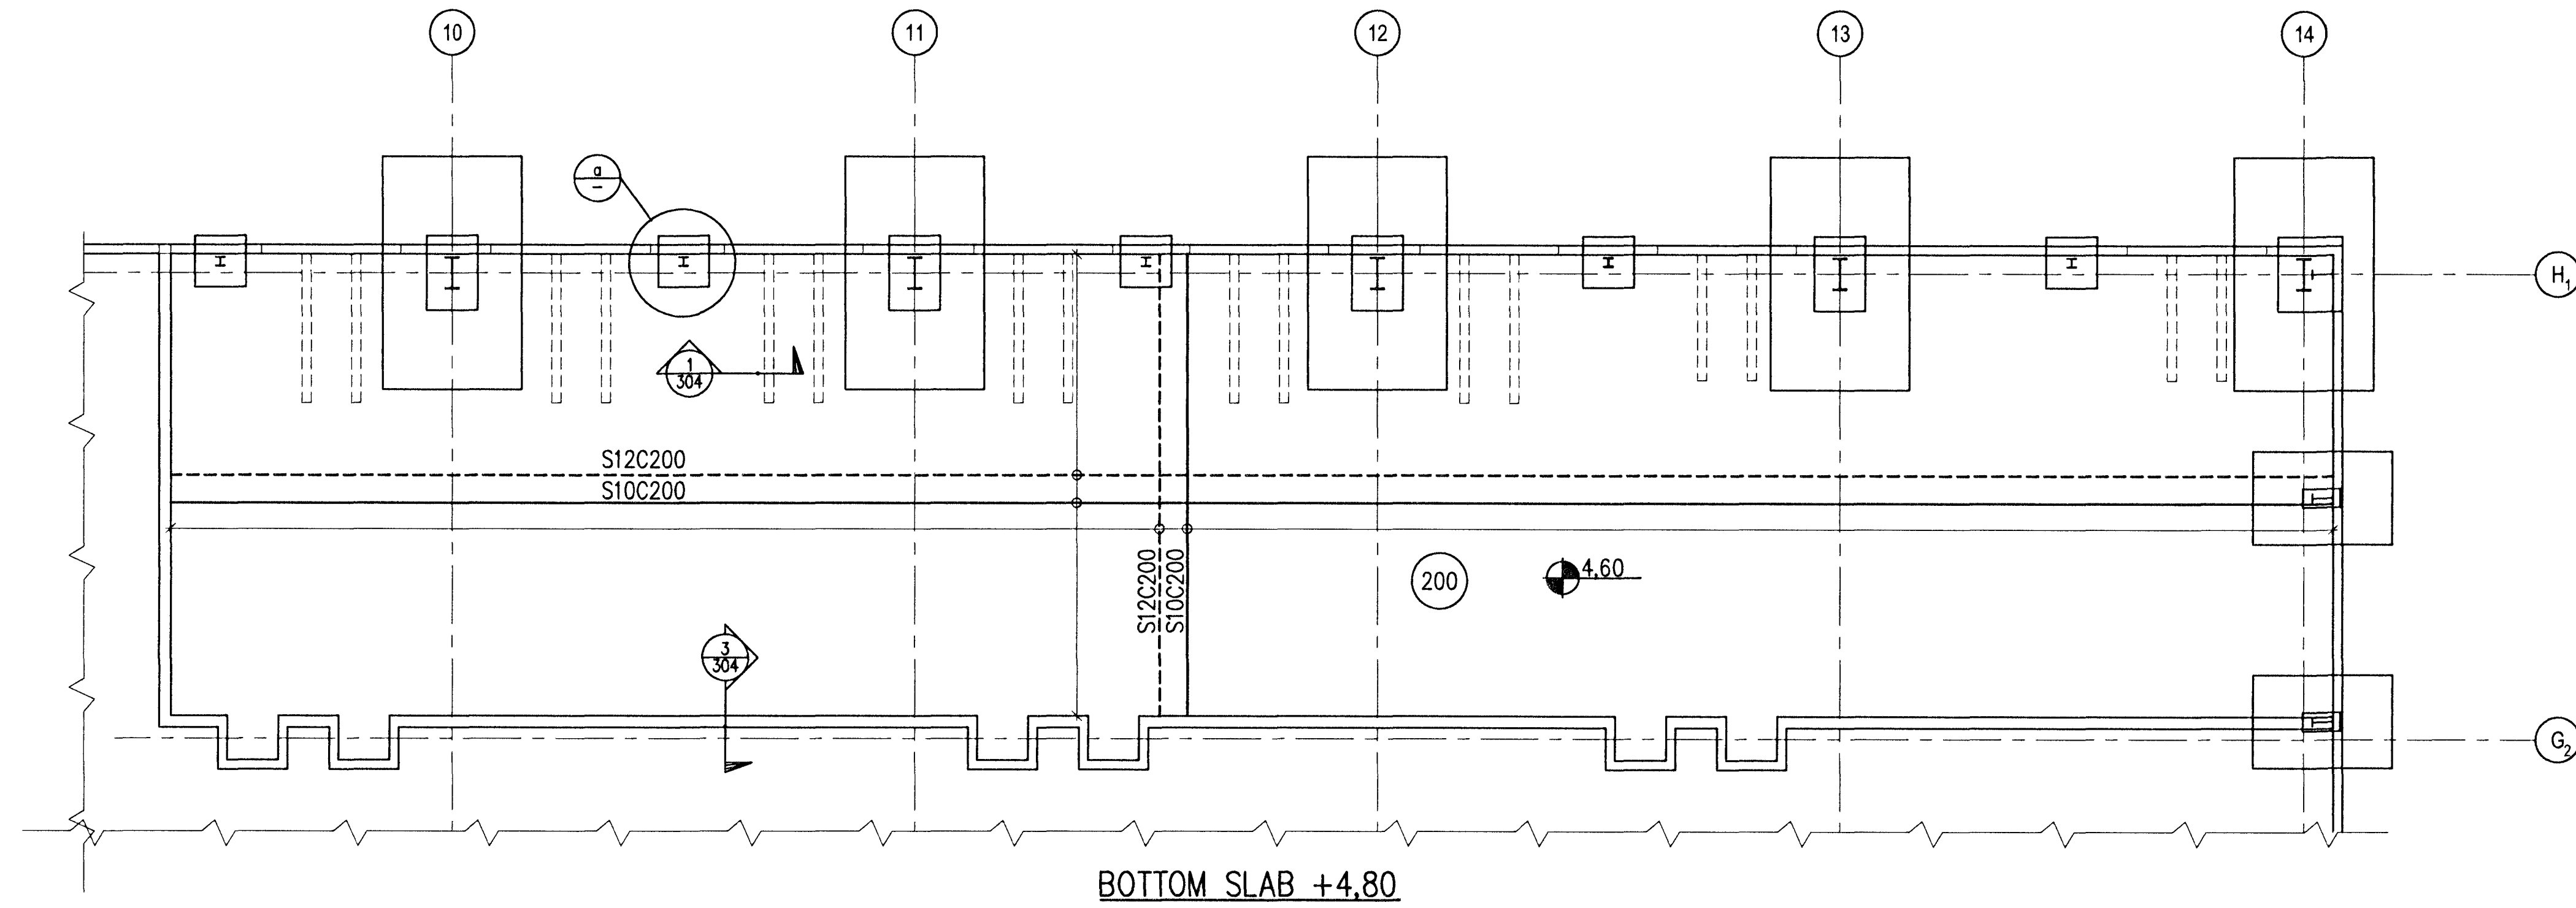
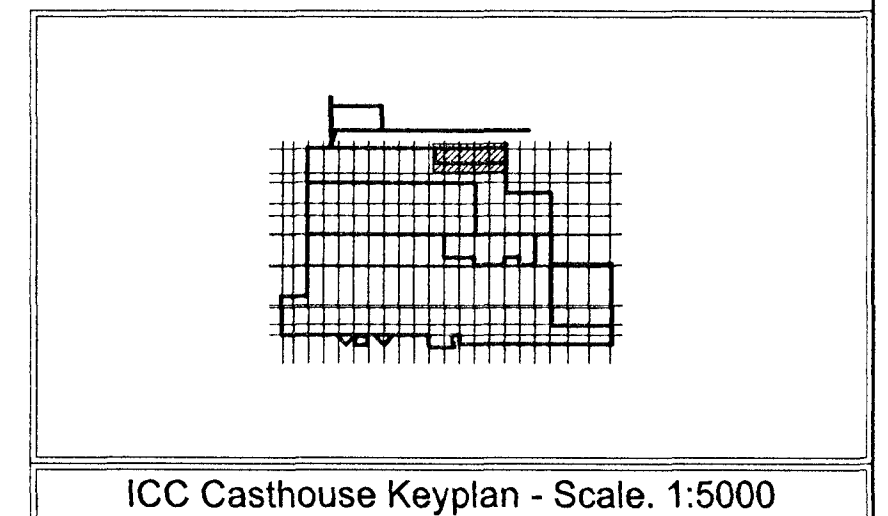


Samþykkt bann
 19 JAN 2011
 Byggingatvörunna / Hafnarfróði
 P.h. Hrólfur S. Gunnlaugsson

Nils Indriðsson

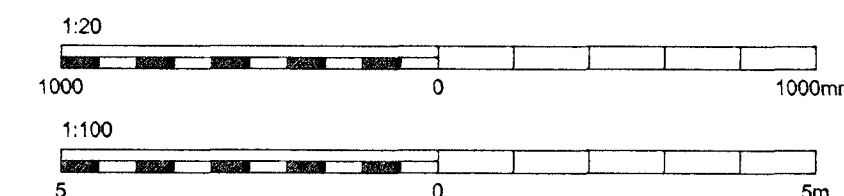

a DETAIL
 1:20

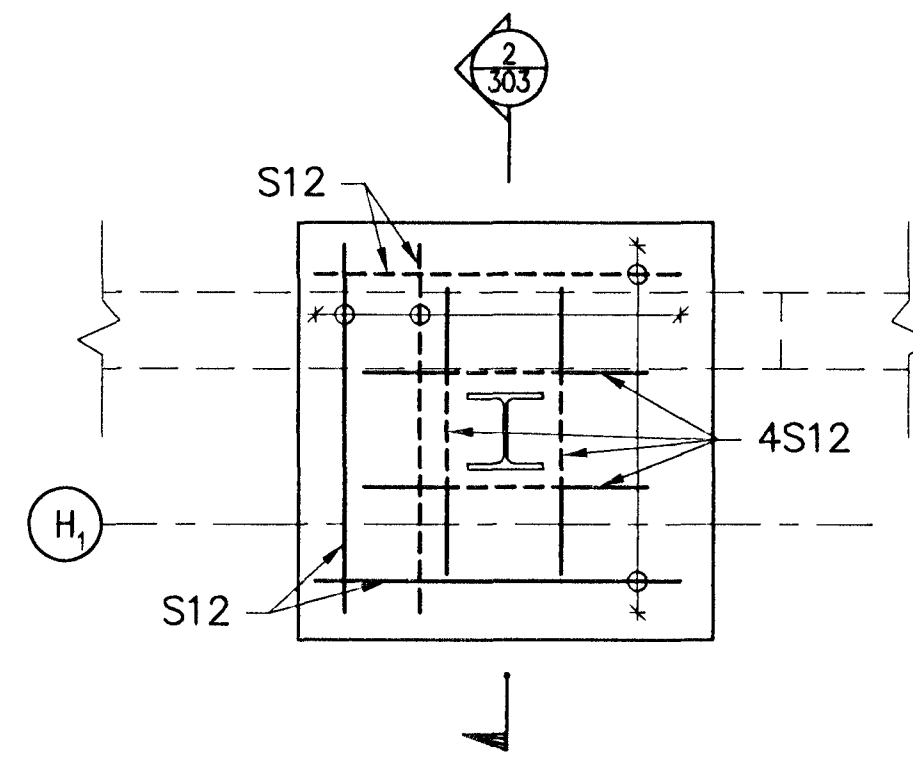

Skýringar:
 Explanations:



This drawing is the property of the Rio Tinto Alcan Iceland Ltd and handed out for personal use only. It may neither be copied nor made available to others without permission of the Rio Tinto Alcan Iceland Ltd. The receiver is liable for any misuse.

Breyt. Rev.		Breyting Revision		Dags. Date		Samþ. Approved		Nefn. heiml. Released	
1		Issued for construction		10.11.24		Kjop			
Tilvælingar nr. ISAL Ref.drawing no. of ISAL		Samsetningar nr. ISAL Assembly drawing no. of ISAL							

Fjöldi stykkja Number of pieces		Málur Object		Atrið Item		Efni Material		Eg. stk. (kg) Byggt Weight		Tölu. í heild / Total in supply		Athugasemdir Remarks	
IV	III	II	I	ICC CASTHOUSE EXTENSION BUILDINGS SUBSTATION 58, REINFORCEMENT BOTTOM SLAB, PLAN		HRV				Stærð / Format A1		Mál. / Scale 1:20/100	
Tilvælingar / Supplier		GMG		2010.11.24		Yfirferð / Checked		NI		Tölu. vörð / Drawn of supply		Breyt. / Rev. C	
Tölu. / Drawn		GMG		2010.11.24		Yfirferð / Checked		NI		Tölu. / Drawn of ISAL / Tölu. / Drawn of ISAL		Breyt. / Rev. C	
Tölu. / Drawn		GMG		2010.11.24		Yfirferð / Checked		NI		Tölu. / Drawn of ISAL / Tölu. / Drawn of ISAL		Breyt. / Rev. C	