
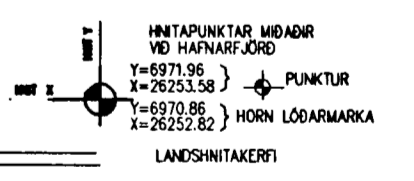
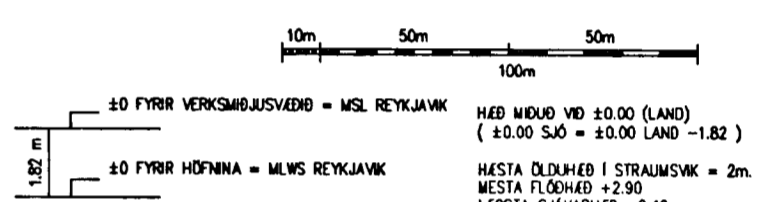


AFSTÖÐUMYND 1:2000

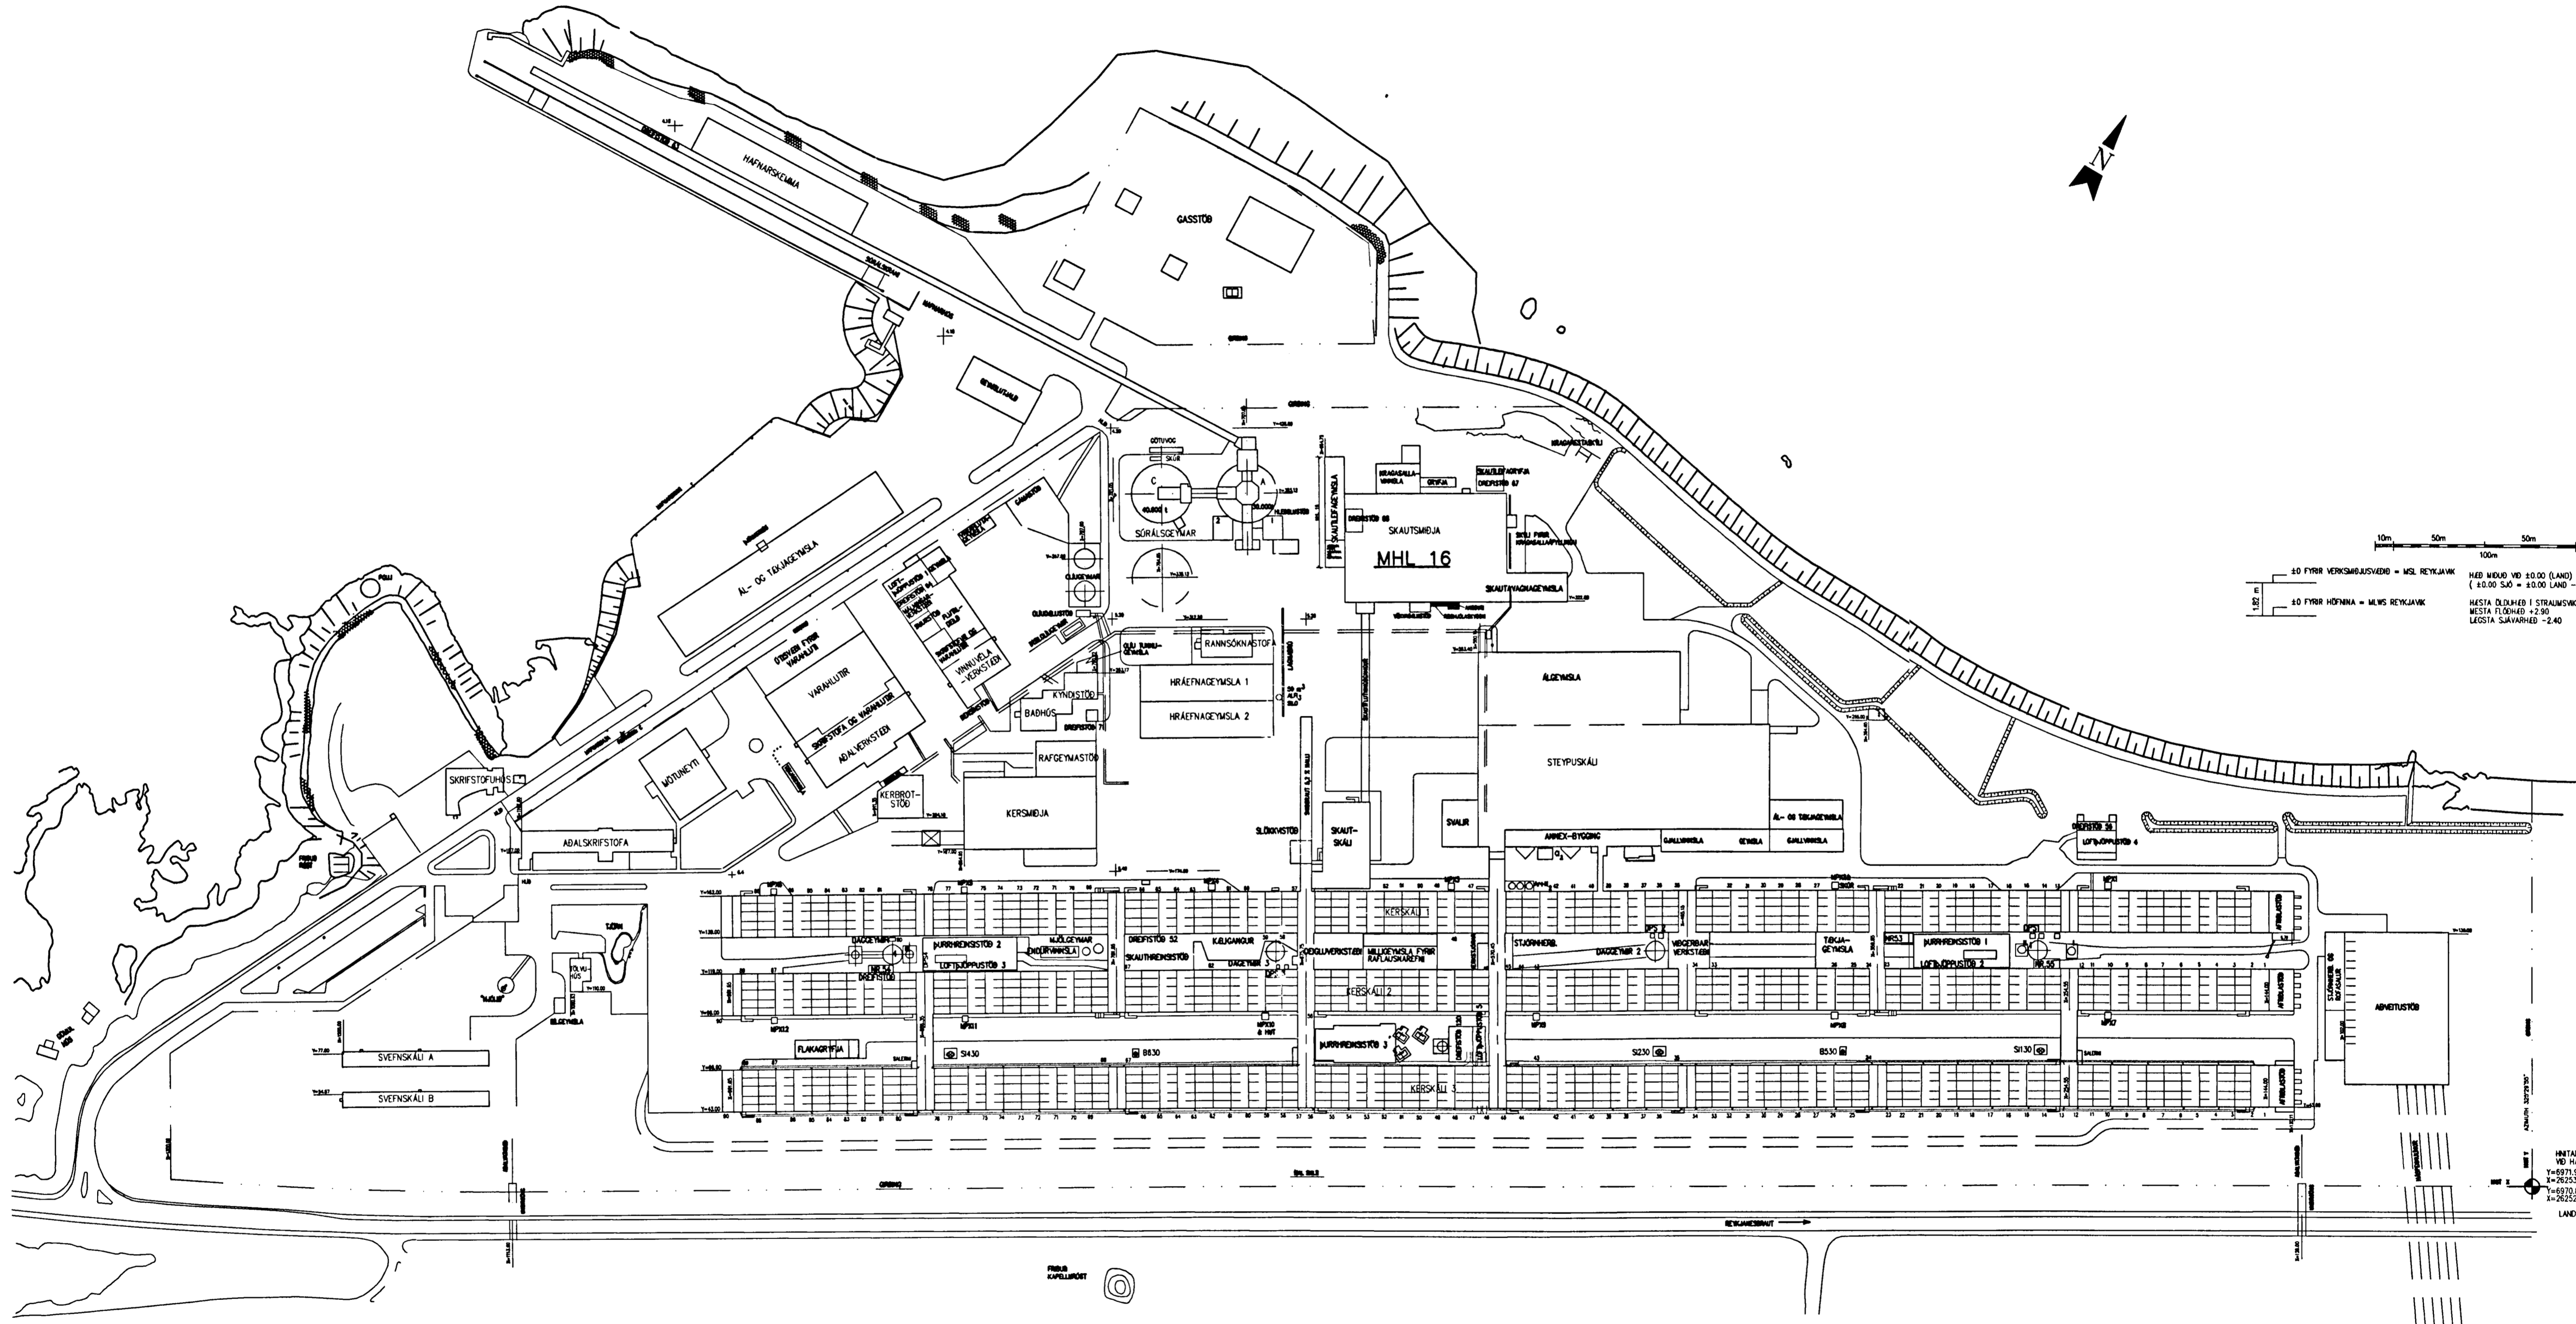

30.07.2004	Matshluti 16 - ANDDYRI/REIÐHJÓLASKYGGNI	BC
26.04.2004	Matshluti 16 - ADSTADA VÉL-OG RAFVIRKJA	BG/HB
ÓTG. DAGS.	BREYTING:	HANNAD SAMP.
ALCAN Á ÍSLANDI HF HAFNARFIRÐI		SKAUTSMÍÐJA, MHL 16 ANDDYRI OG REIÐHJÓLASKYGGNI AFSTÖÐUMYND
		Áritun lögg. hönnuða: Björn Guðafsson Kt: 180550-4889
BÉJARHRAUNI 20+220 HAFNARFJÖRÐUR Heimasíða: www.vsb.is • Netfang: vsb@vsb.is Sími: 585-8600 Fax: 585-8610 • Kt: 710798-2899		Plannd: BG Teiknad: BG Mál: 1:2000 Yfirfarið: BG Dags: 03.08.2004 Nr: 04803-A00/166485