


Samþykkt þann
05 APR. 2004
Byggingufulltrúginn / Hafnarfirði
F.h. Kristján Þórásson

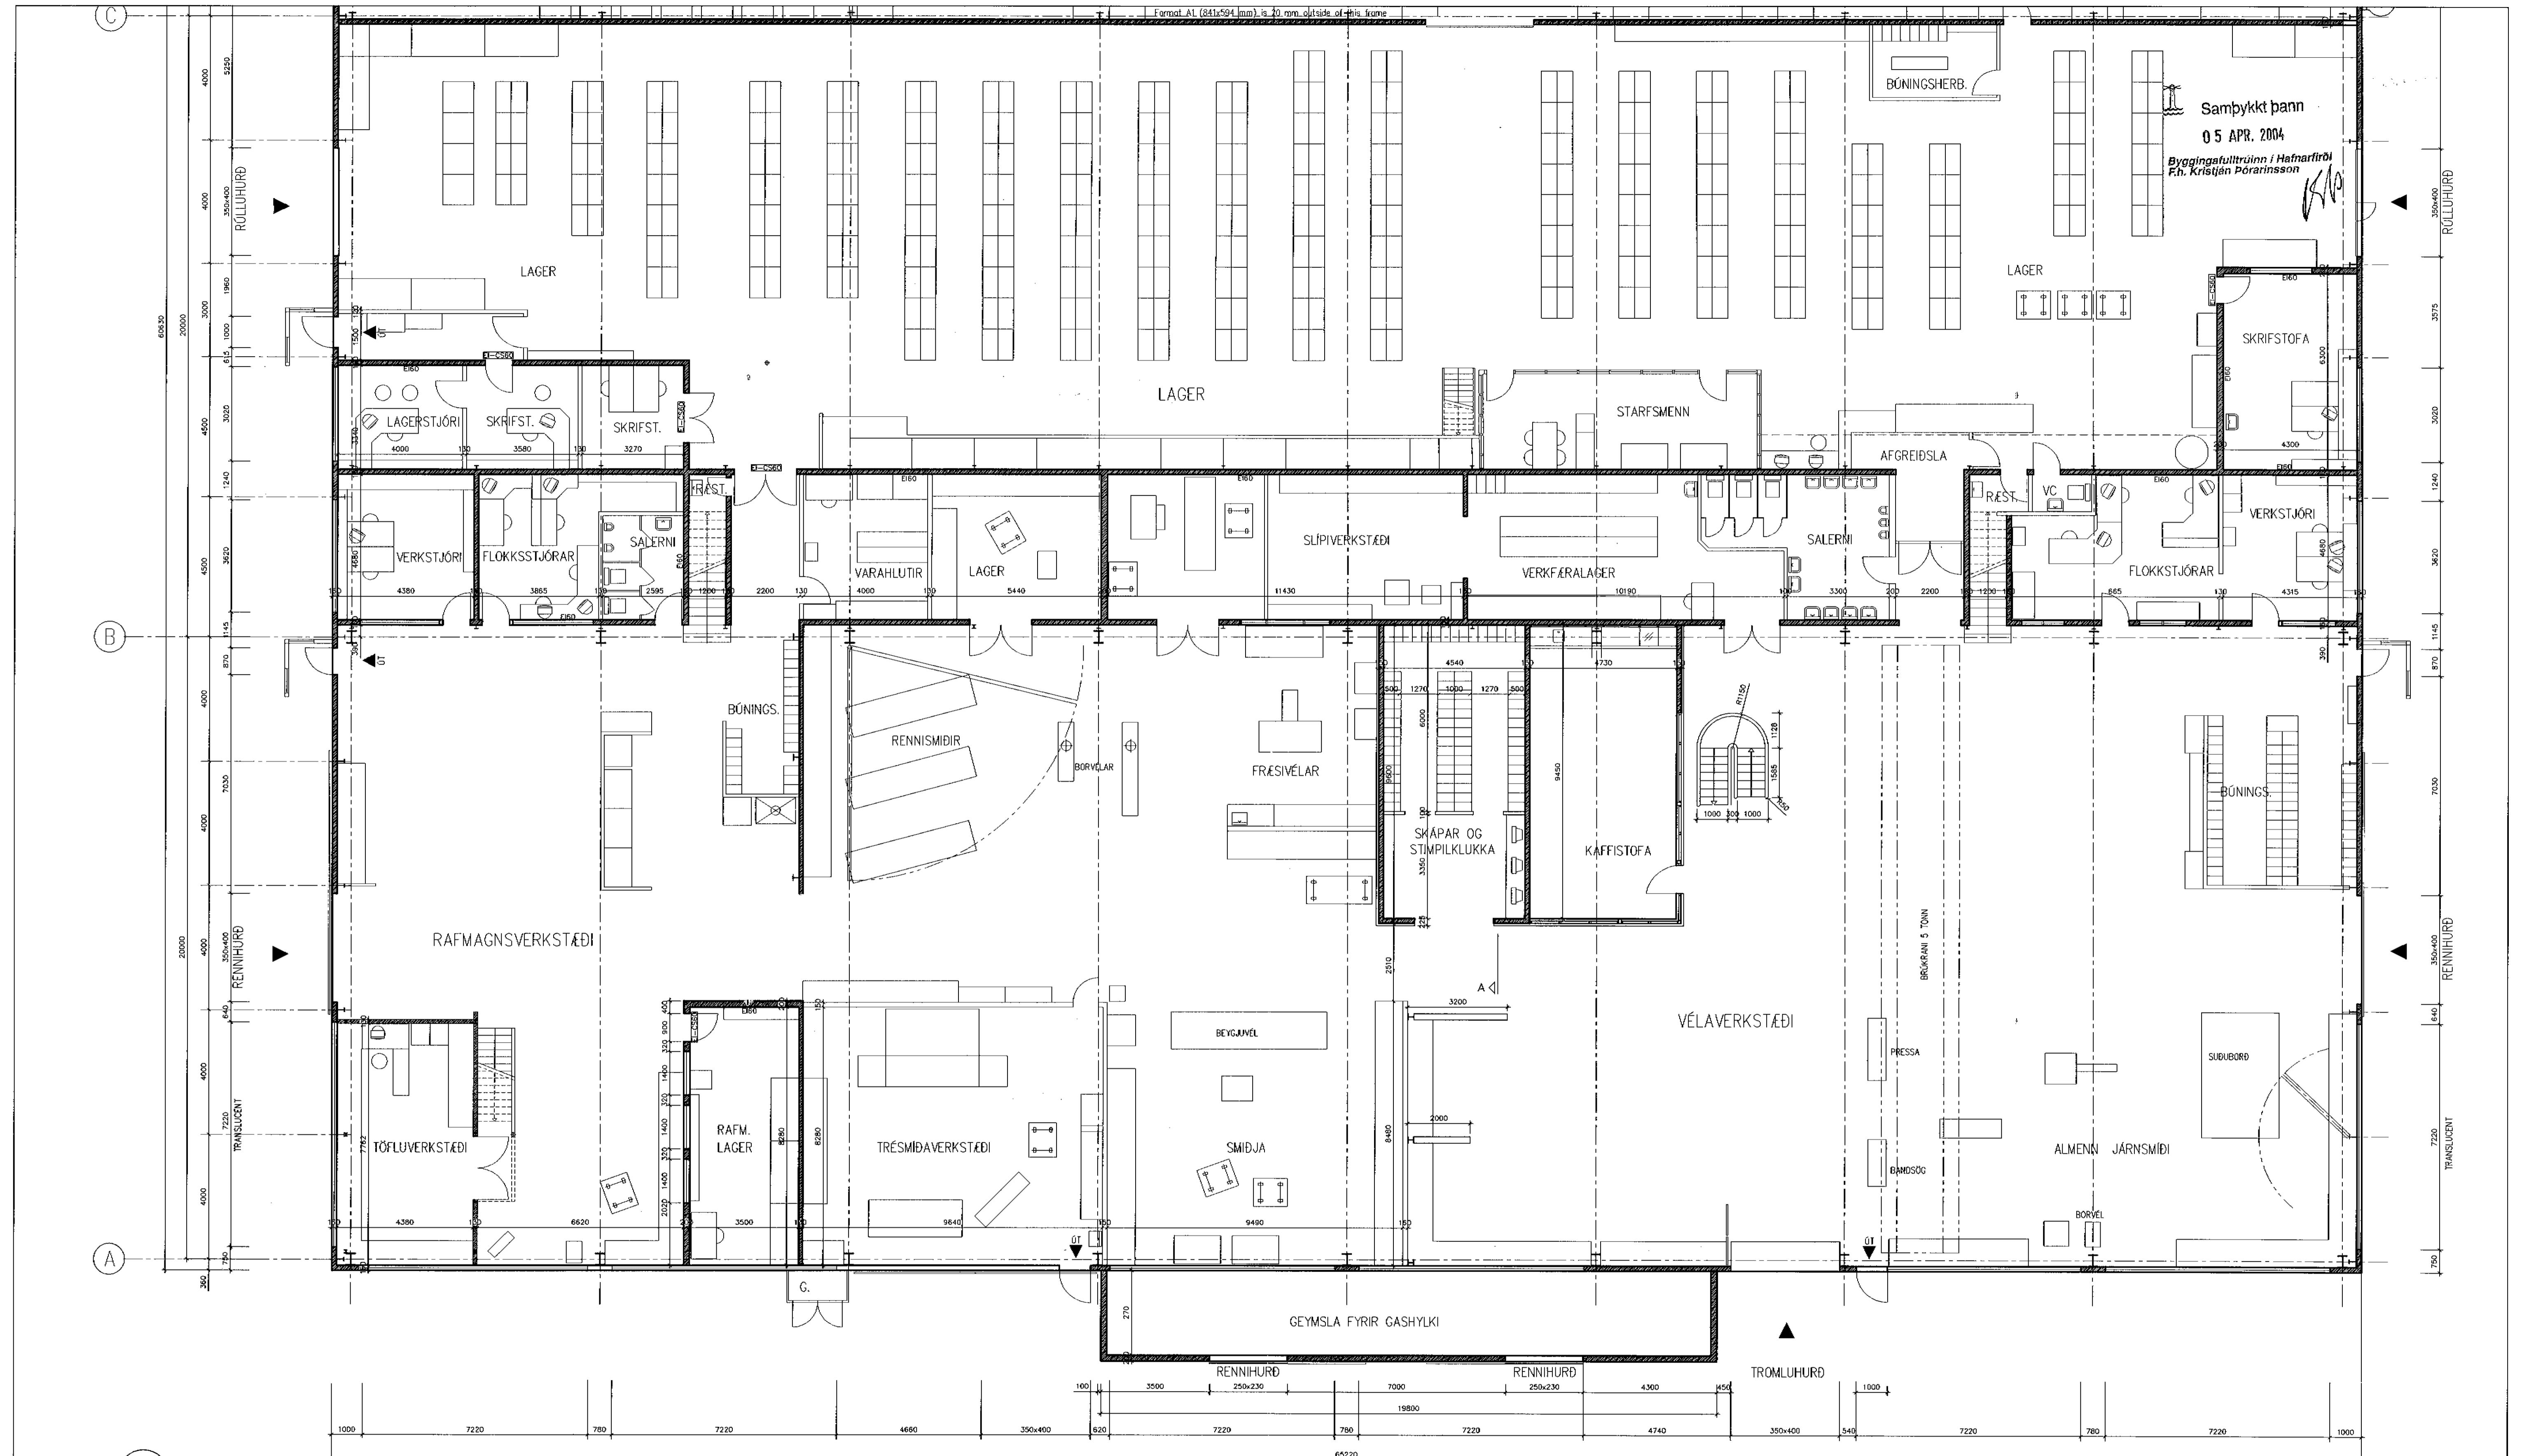

GRUNNMYND 1.HÆÐ
MKV.1:100

Skýringar:
Explanations:

MATSHLUTANÚMÉR: 19



Guðjón Magnússon
Aðskilt FAI FSSA
Kl. 250456-4339

| | | | | |
|---|----------------------|--|-------------------|--------------------------|
| Breyt. Rev. | Breyting Revision | Dagur Date | Samb. Approved | Höf. heimil. Released |
| Til teiknagæti nr. ISAL Ref. drawing no. of ISAL | | Samsetta teikningar nr. ISAL Assembly drawing no. of ISAL | | |

This drawing is the property of the Alcon Iceland Ltd. and handed out for personal use only. It may neither be copied nor made available to others without permission of the Alcon Iceland Ltd. The receiver is liable for any misuse.

| | | | | | | |
|-----------------------------------|--|---------------|------------------|-------------------------|-----------------------------|---|
| Fjöldi stykja Number of pieces | Húfur Object | Atrið Item | Efni Material | ea. stk. Weight (kg) | total í heild Total (kg) | Athugasemdir Remarks |
| IV III II I | ADALVERKSTÆÐI STARFSMANNAAÐSTAÐA GRUNNMYND-1.HÆÐ | | | | | Starð. Formst. Kostnaður - bólar. / Cost - Eq. no. |
| | | | | | | AKS númer 7110 01232 |
| | | | | | | U11 |
| | | | | | | Teiknar, vörðug / Drawn, of supp. / 19-02 |
| | | | | | | 01 |
| | | | | | | Samþykkt Approved |
| | | | | | | Drögn. of ISAL / Drawn. of ISAL |
| | | | | | | 166358 |
| | | | | | | 0 |

ARKFORM-TGM-RÁÐGJÖF-EHF

ALCAN PRIMARY METAL EUROPE
Alcon Iceland Ltd

IS-222 Hafnarfjörður

