


Samþykkt þann
 01 OCT 2012
 Byggingafróðgættinn / Hafnarvegur 1
 F.h. Sigurður Steinar Jónsson

C SECTION
 224

15.08-15.39
 Niels Indriðason
 Kt. 181144-3949 NI


6 SECTION
 -

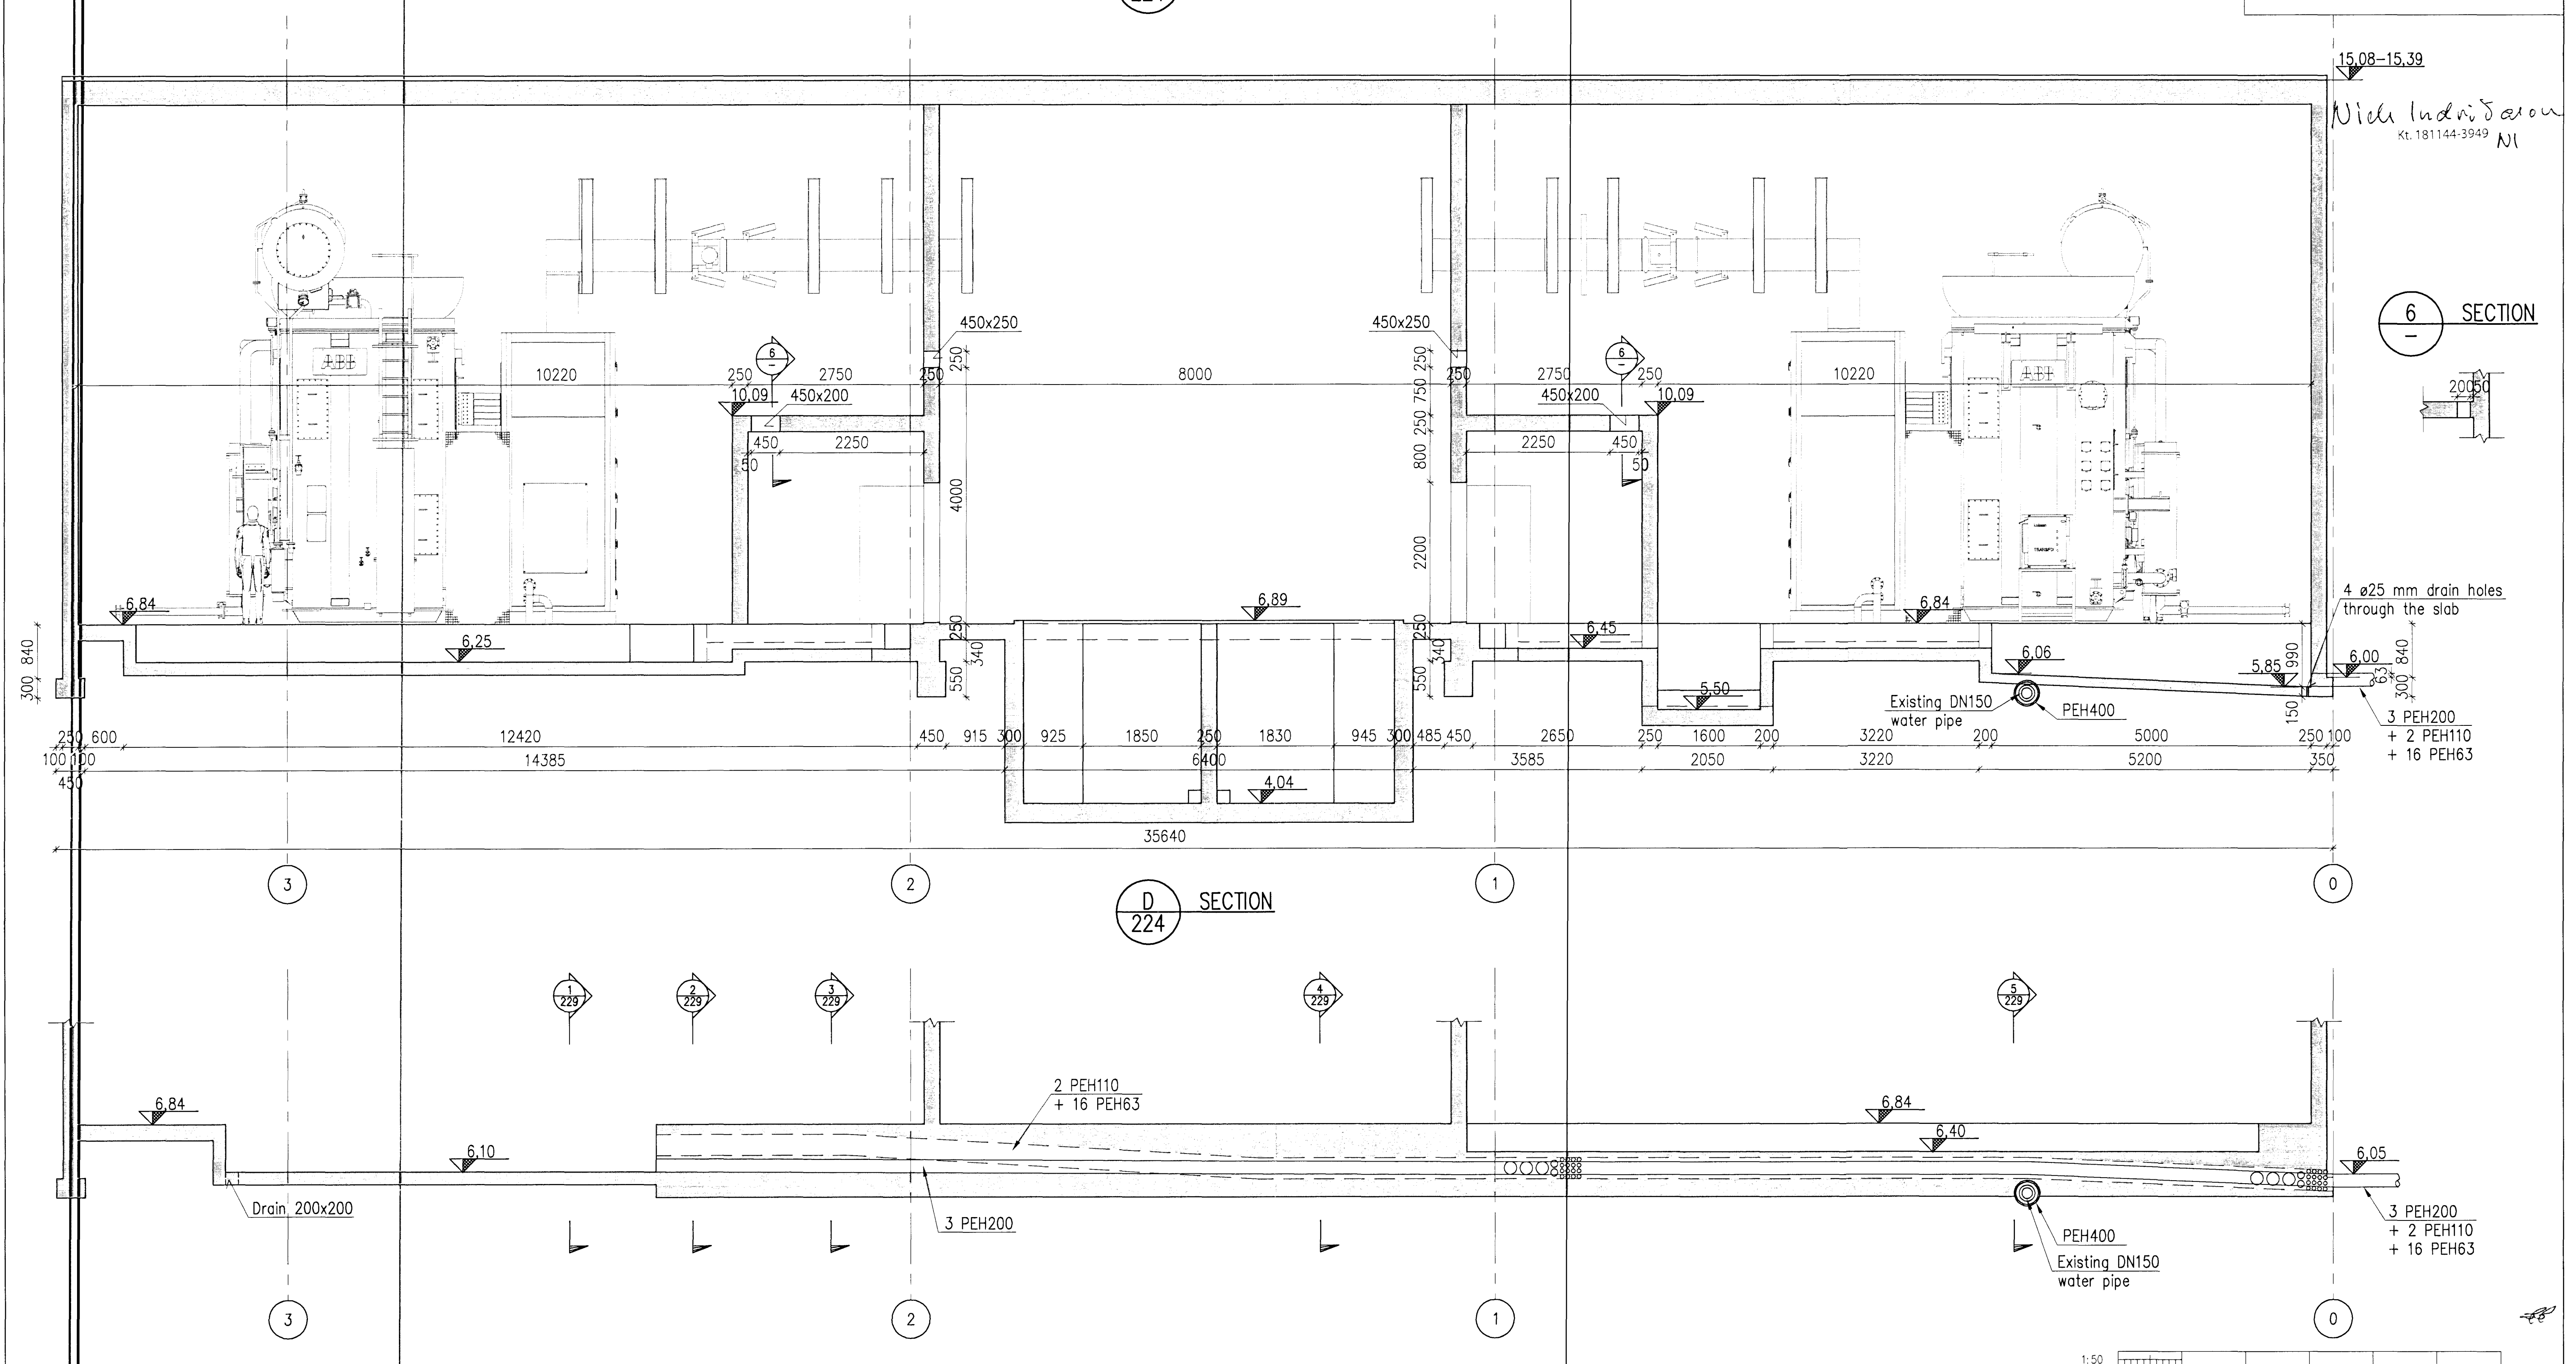

4 ø25 mm drain holes through the slab
 3 PEH200
 + 2 PEH110
 + 16 PEH63

D SECTION
 224

3 PEH200
 + 2 PEH110
 + 16 PEH63

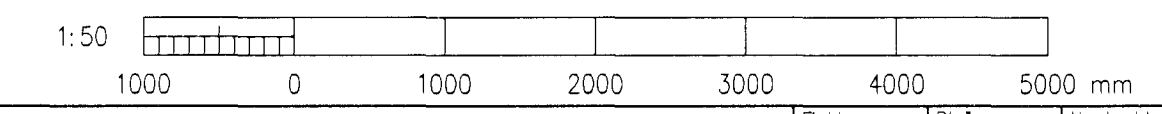

Skýringar Legend:					This drawing is the property of Rio Tinto Alcan Iceland Ltd and handed out for personal use only. It may neither be copied nor made available to others without permission of Rio Tinto Alcan Iceland Ltd. The receiver is liable for any misuse.			Dagsetning / Date 2009.01.22		IPU410-RECTIFIER BUILDINGS		Flokkur nr.:	Blað nr.:	Nasta bl.nr.:	
								Hannað / Designed HS		Tekn. / Drawn LDB		A5/S1 SECTIONS C AND D		Kostn.nr.-Cono. / Blm.nr.-Eq.no 4011 13981	
								Verktaki / Supplier HRV		Teg./teikningar / Dwg. type FORM WORK		AKS UB11			
						Stærkt. / Scale A1 1:50		Tekn.nr.verktaka / Supplier drwno. IDP-410-CA-015-228				ISAL IS-222 Hafnarvegur Iceland		ISAL Tekn.nr. ISAL / Drwno. of ISAL / Breyt./Rev. 251244 A	
						Máli af / Part of:									