
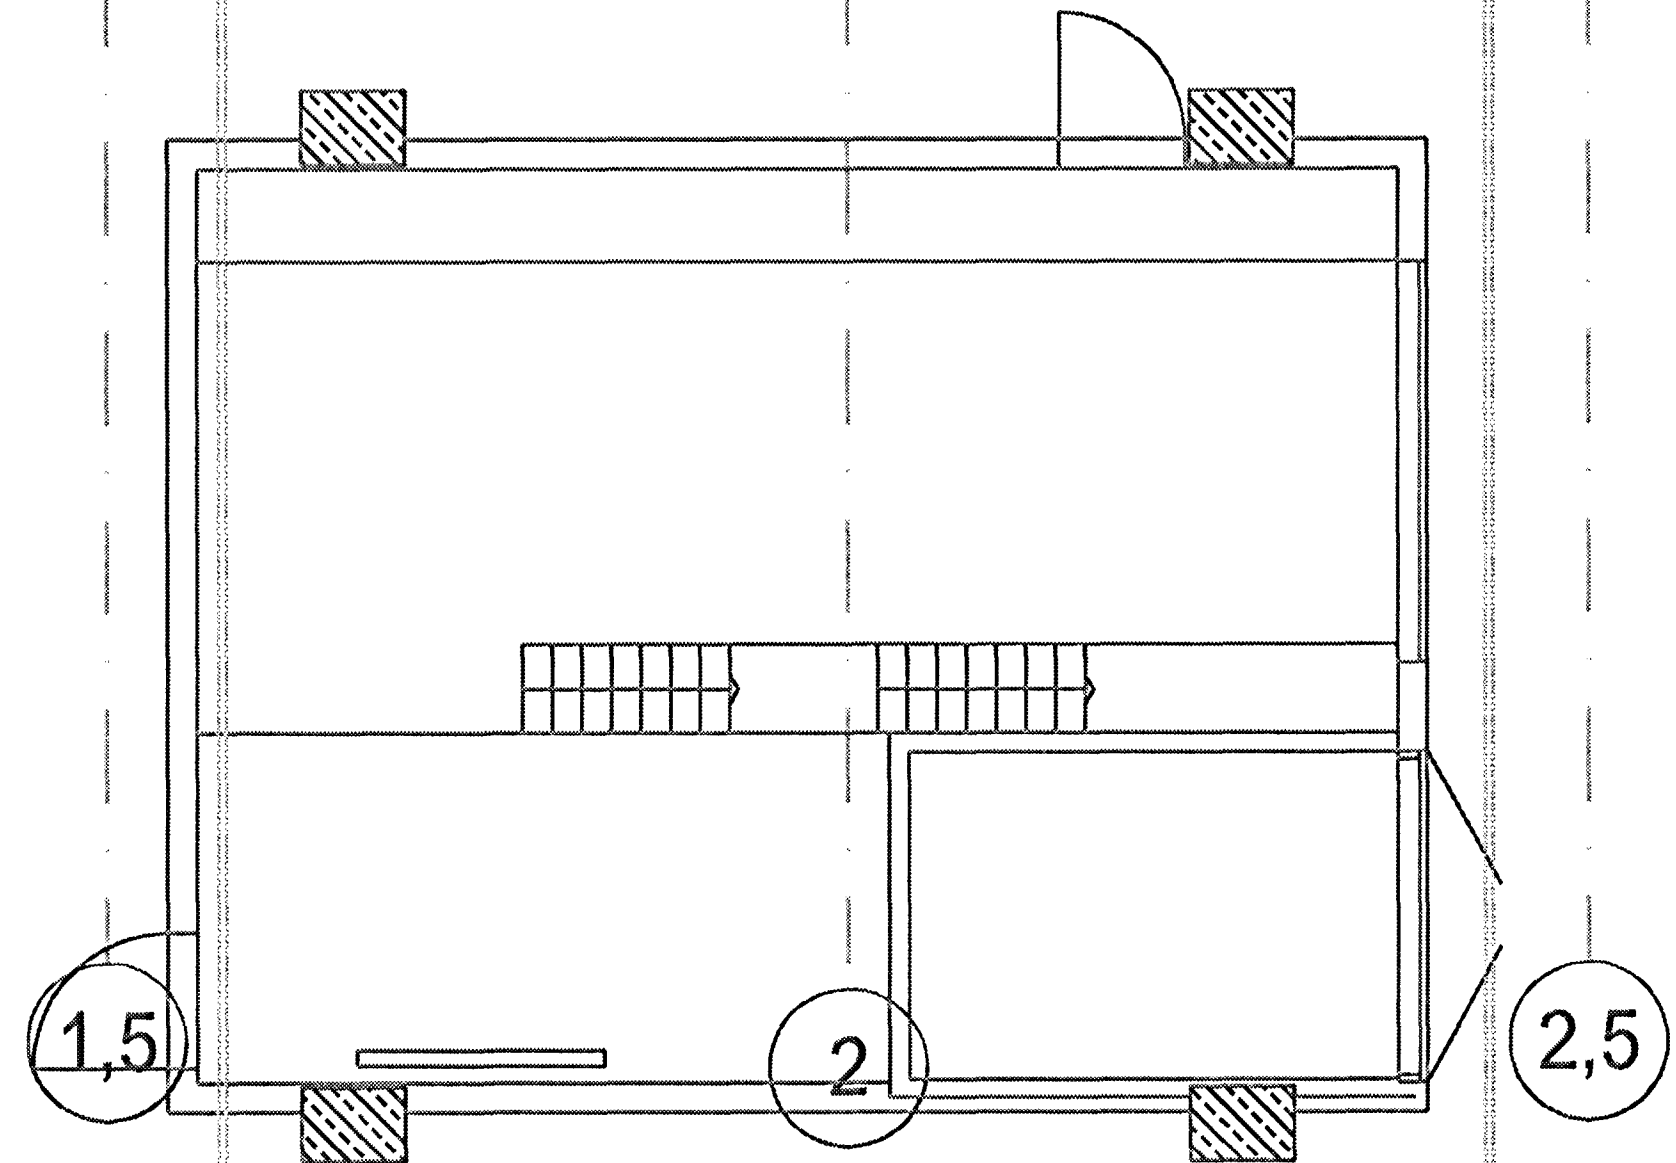



Format A1 (841x594 mm) is 20 mm outside of this frame

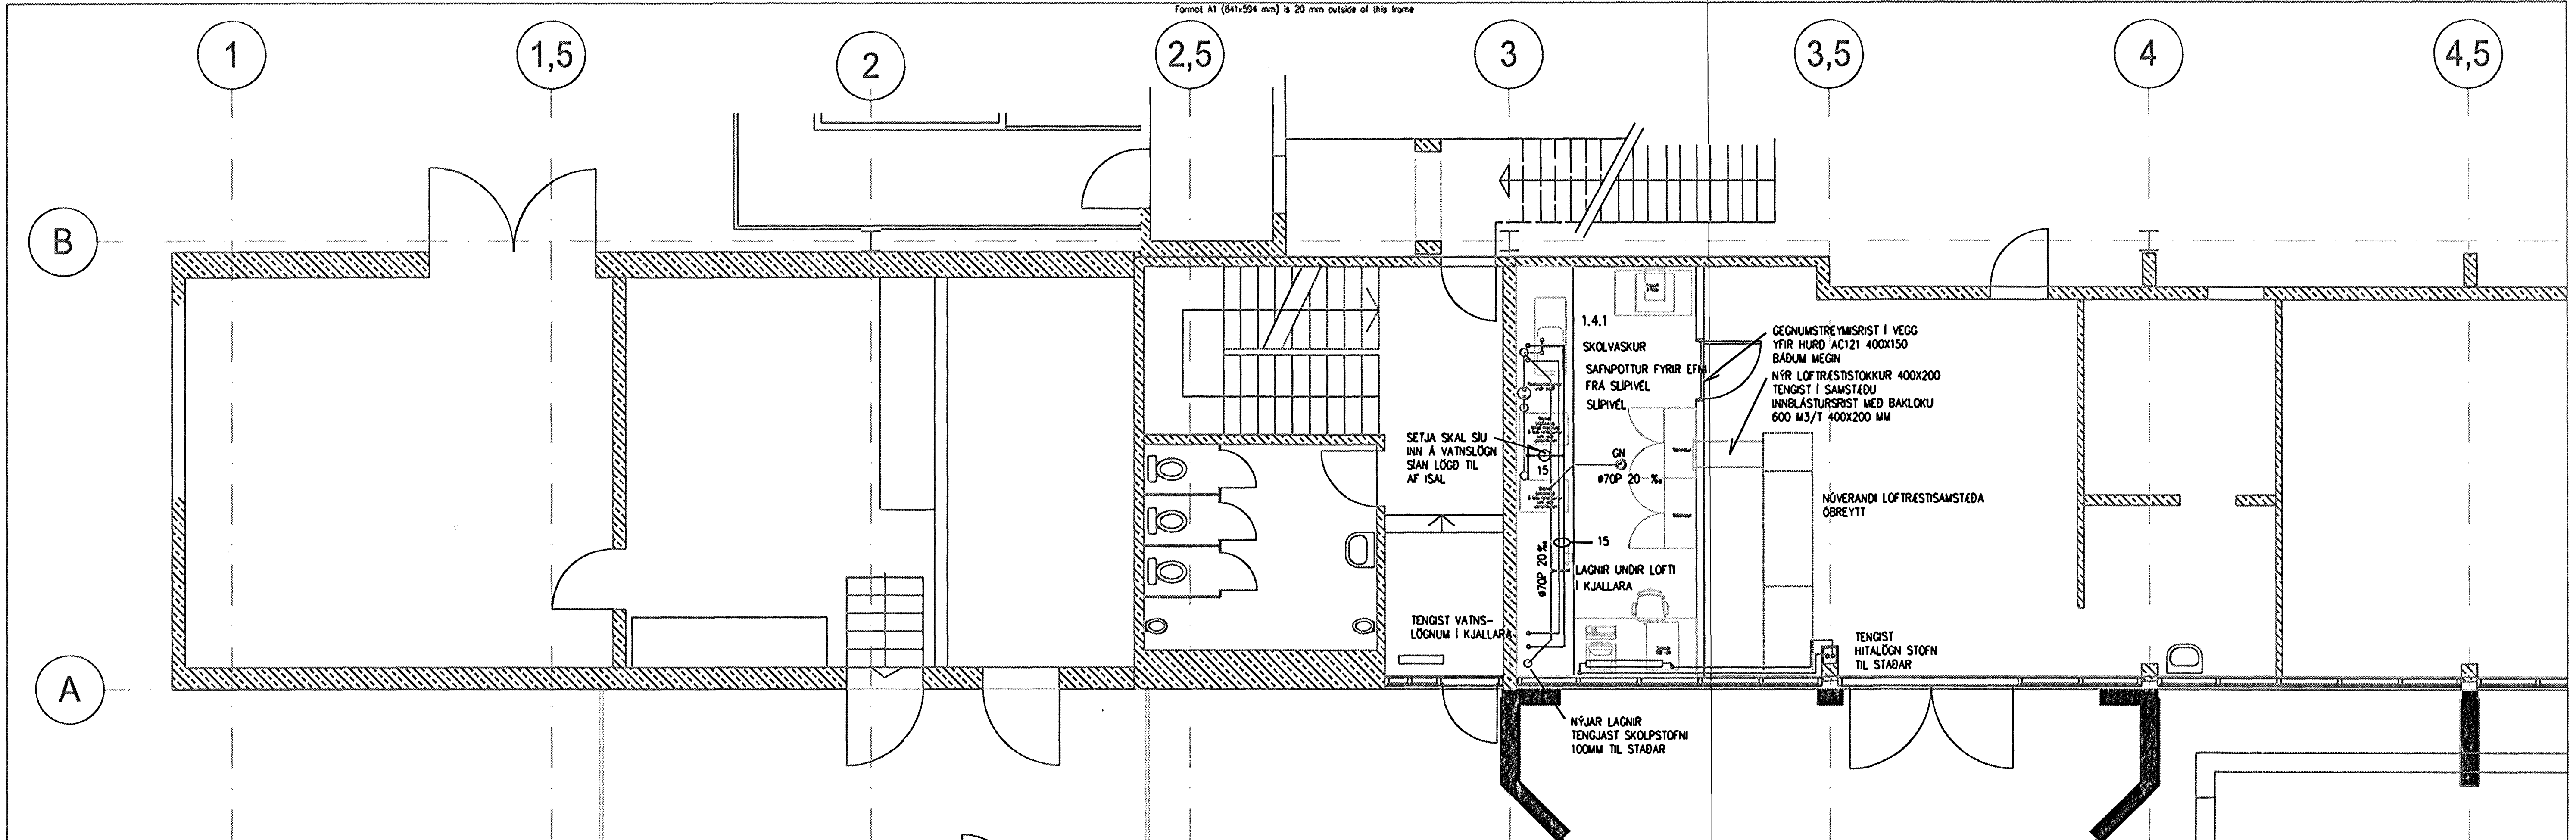

OFNASKRÁ 1. HÆÐ NÝJR OFNAR  
 OFN NR. AFKÖST(W) HÆÐ MM LENGD MM TENGI  
 1.4.1 1450 500 1200 AD  
 VÍÐMÍÐUM TOPPÖFNAR EÐA SAMBÆRILEGT DT 40°  
 ALLAR TENGIANGAR AD ÖFNUM DN 10  
 MED HVERJUM ÖFNI SKAL VERA STILLTÉ LOFTTÆMISKRÖFA  
 OG SJALFVIRKUR ÖFNLOKI SEM STILLIST FRÁ HERBERGSHITA

— OFNAR / ÖFNALAGNIR  
 — FRÆRENNSLISLAGNIR  
 — HEITT VATN  
 — KALT VATN

LYKILMYND

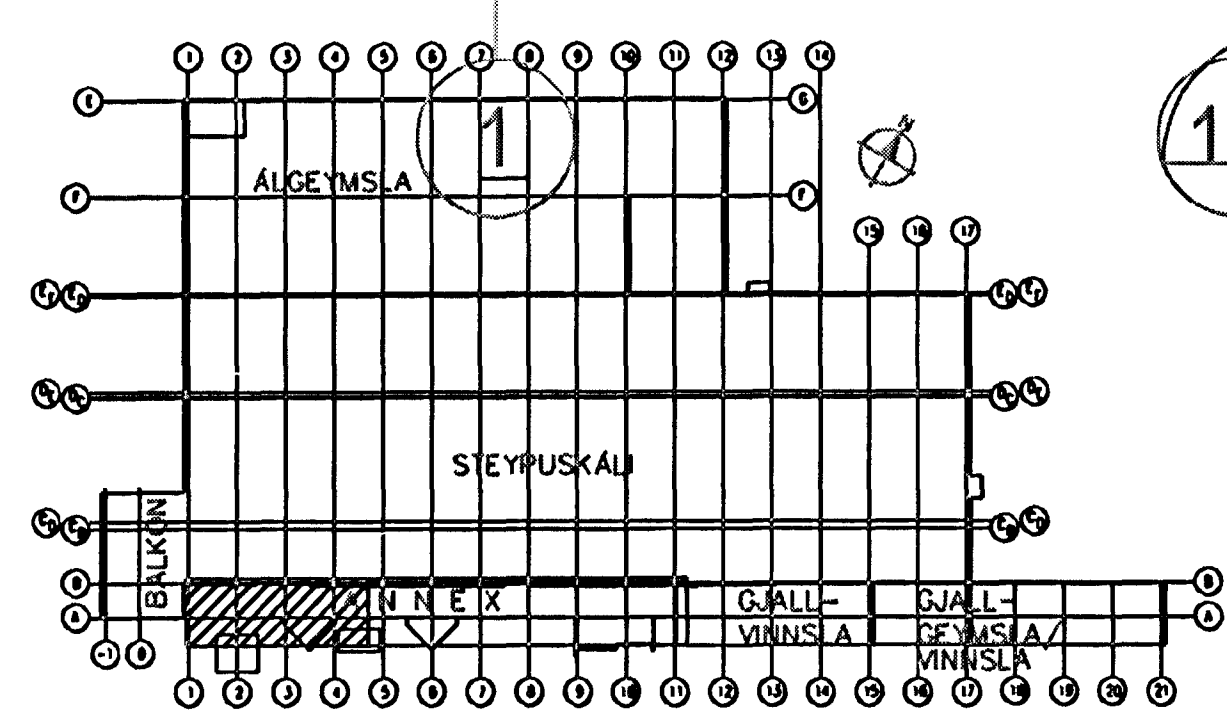

Samþykkt þann  
 03 OKT. 2003  
 Byggingafultrúinn / Hafnarfirði  
 E.h. Sigurbjartur Halldórsson

Skýringar:  
 Explanations:

**rj** **RJ Verkfræðingar**  
 Stangarhyl 1a, 110 Reykjavík  
 Sími: 567-9030, Fax: 567-9015

Rafr Jónsson verkfræðingur  
 Harða Ragnsdóttir verkfræðingur

1	Frómverðulegning	31.01.03	Samb.	Hölk. hönd.	Released
Breyt./ Rev.	Breyting / Revision	Daga / Date	Samb. / Approved	Hölk. hönd. / Released	

Teikning nr. ISAL  
 Redrawing no. of ISAL

Samsætningartekning nr. ISAL  
 Assembly drawing no. of ISAL

This drawing is the property of the Alcon Iceland Ltd. and handed out for personal use only. It may neither be copied nor made available to others without permission of the Alcon Iceland Ltd. The receiver is liable for any misuse.

Fjöld sjáðs Number of pieces	IV	III	II	I
Matur Object	Steypuskóli			
Skala Scale	1:50			
Alhagsmyndir Remarks	Stærð hrunþolm. A1 Öðna-Ektype-Egna 6010BA 1227			
Verktal / Supplier	RJ Verkfræðingar ehf			
Talning Drawn	21101.01			
Alcan Primary Metal Europe ISAL Alcon Ireland Ltd	166275			
Talning Drawn	1			