



Format A1 (841x594 mm) is 20 mm outside of this frame

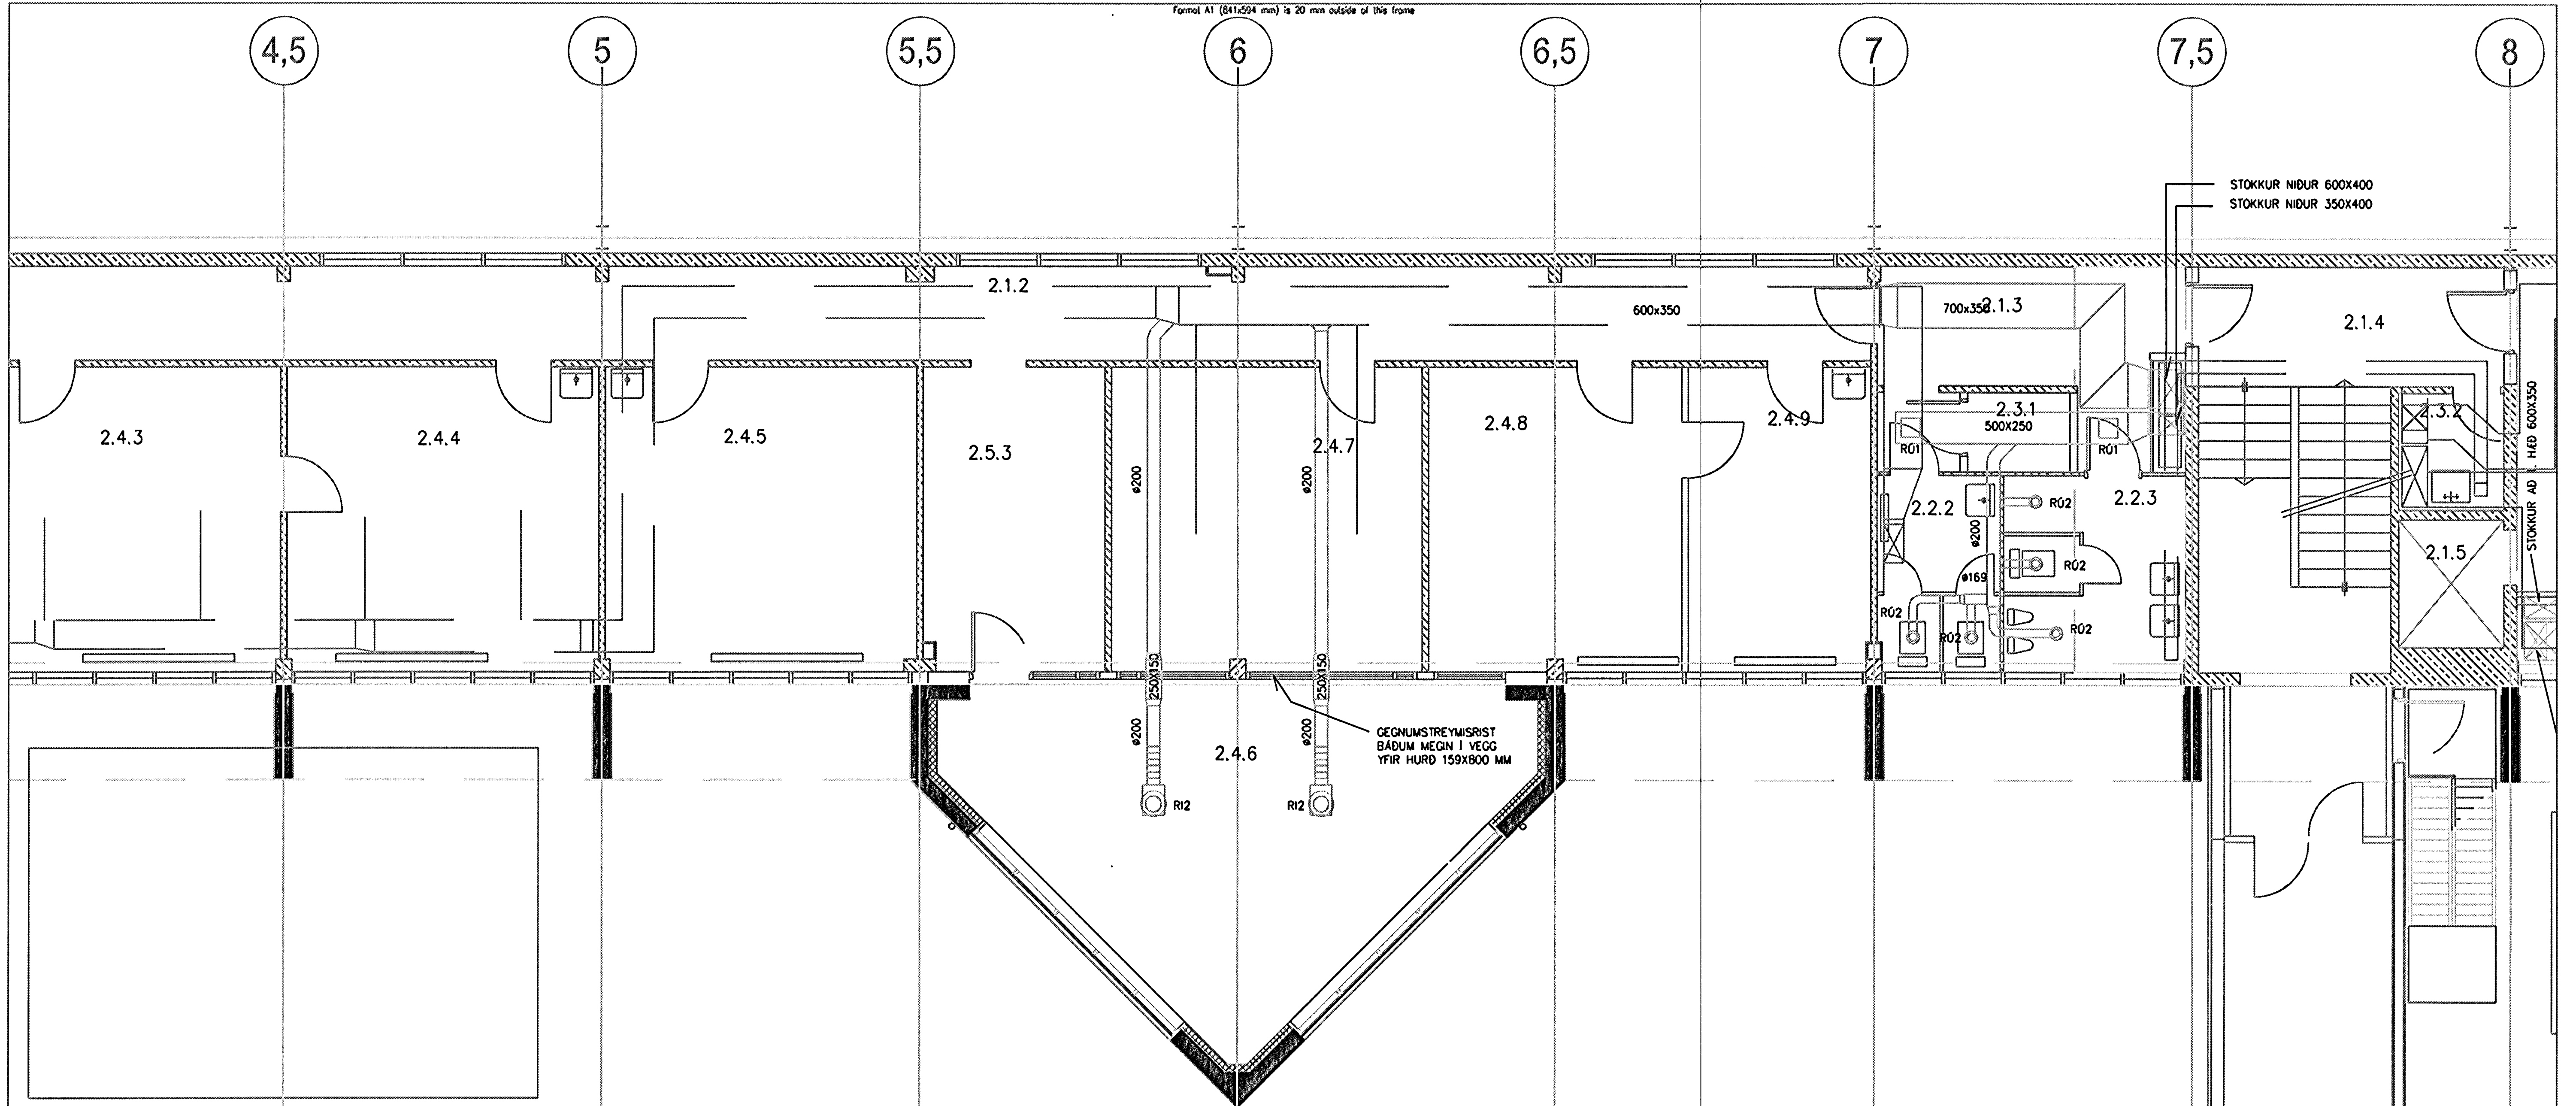

LYKILMYND

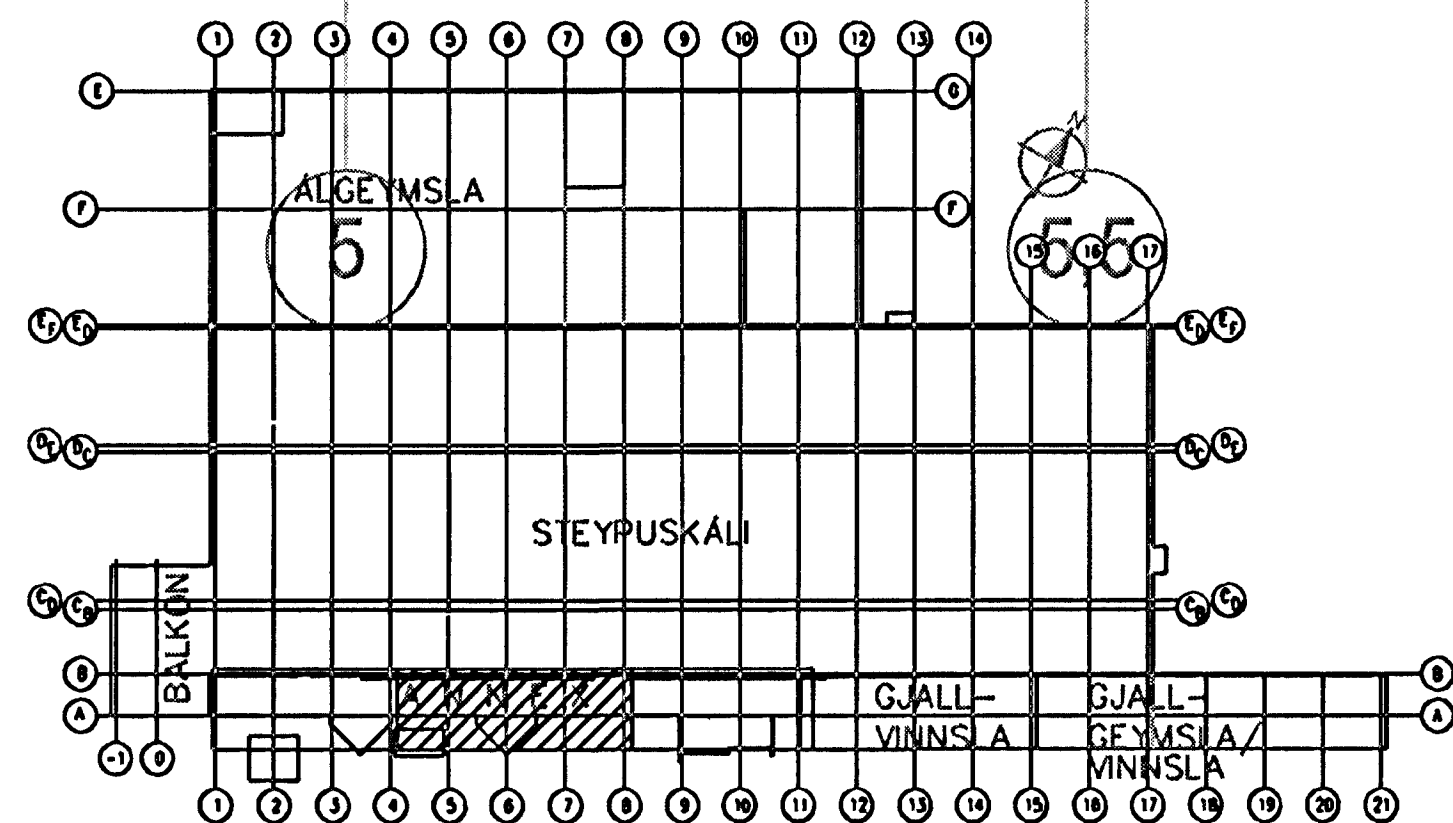

— NYIR LOFTSTOKKAR  
 — STOKKAR NIÐURRIF  
 — GAMLIR STOKKAR

Samþykkt þann  
 03 OKT. 2003  
 Byggingafræðingur / Hafnaráhrifur  
 F.h. Sigurbjartur Halldórsson

Skýringar:  
Explanations:

**rj** **RJ Verkfræðingar**  
 Stangarhyll 1a, 110 Reykjavík  
 Sími: 567-8030, Fax: 567-8015

Rafn Jónsson verkfræðingur  
 Herdís Ráfnadóttir verkfræðingur

1	Frámæðing	31.01.03			
Beyl. / Rev.	Breyting / Revision	Dagur / Date	Samþ. / Approved	St. / Released	

Fjöldi stykja / Number of pieces	Málur / Object	Alnir / Item	Efni / Material	en. stik / Weight (kg)	loft / höld / Type	Alhúsgæmi / Remarks
	Steypuskóli					Stærð / Scale: 1:50
	ANNEX styrkingar / stækkun					Stærð / Scale: A1
	2.Hæð Loftresting					CCra.-Egype-Egno. 6010BA 1227
	RJ Verkfræðingar ehf					21101.04
	ALCAN PRIMARY METAL EUROPE					166278

This drawing is the property of the Alcan Iceland Ltd. and handed out for personal use only. It may neither be copied nor made available to others without permission of the Alcan Iceland Ltd. The receiver is liable for any misuse.

