


LYKILMYND

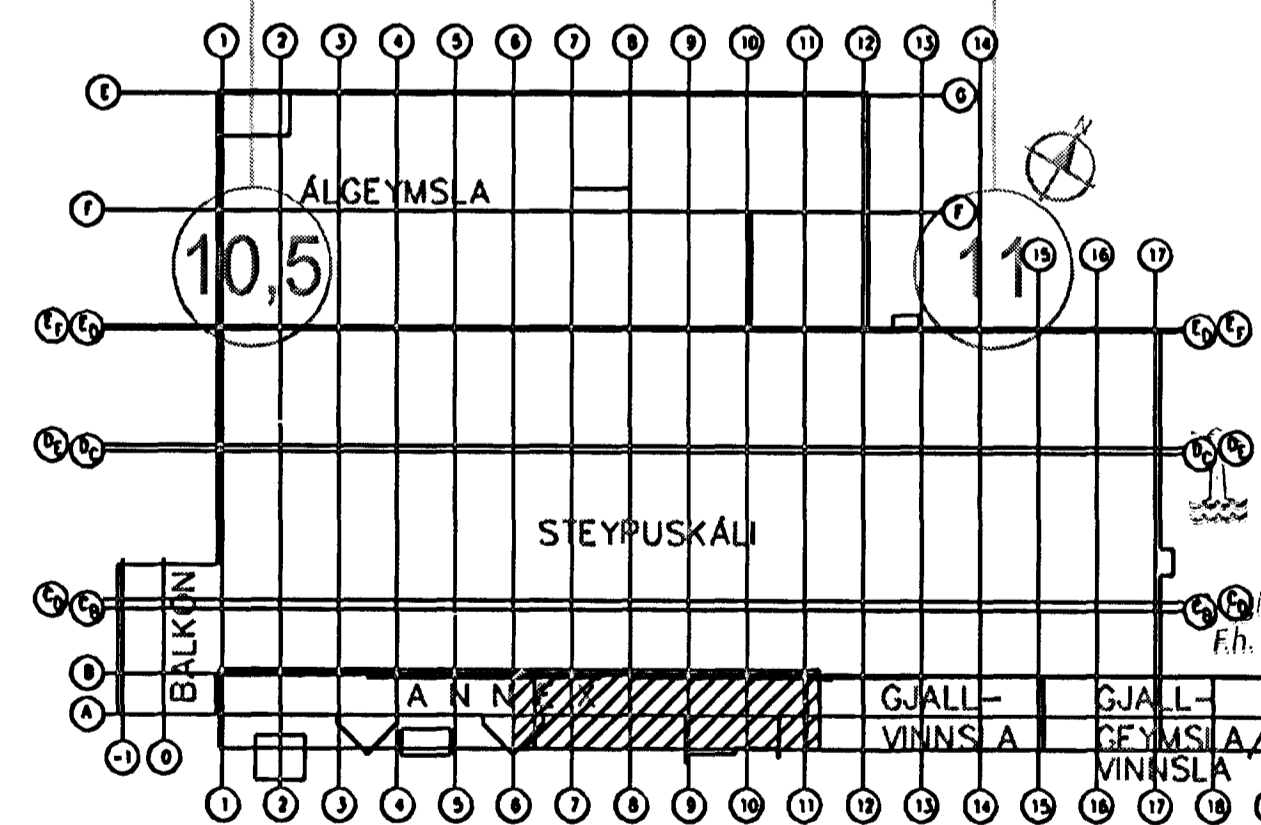

Samþykkt þar til
03 OKT. 2007
Ingafulltrúinn í Hafnarhöfði
F.h. Sigurbjartur Halldórsson

- NÝIR LOFTSTOKKAR
- STOKKAR NIDURRIF
- GAMLIR STOKKAR

Skýringar:
Explanations:

RJ Verkfæðingar
Stangarhlí 1a, 110 Reykjavík
Sími: 587-8030, Fax: 587-8015

Rafn Jónsson verkfræðingur
Herdís Rafnsdóttir verkfræðingur

1	Frömkvæmdateikning	31.01.03			
Revt. / Rev.	Breyting / Revision	Daga / Date	Samt. / Approved	Hátt. / Released	
Tilvísunir / Ref. drawing no. of ISAL		Samsetningur / Assembly drawing no. of ISAL			

This drawing is the property of the Alcan Iceland Ltd. and handed out for personal use only. It may neither be copied nor made available to others without permission of the Alcan Iceland Ltd. The receiver is liable for any misuse.

Fjöldi hluta / Number of pieces	IV III II I	Stærð / Size	1:50
Skilgreining / Description	Steypuskölur / Steepers		
Stærð / Size	ANNEX styrkingar / stækun		
Stærð / Size	2.Hæð Lofttréng		
Stærð / Size	6010BA 1227		
Stærð / Size	21101.05		
Stærð / Size	166279		
Stærð / Size	1		