



Format A1 (541x594 mm) is 20 mm outside of this frame

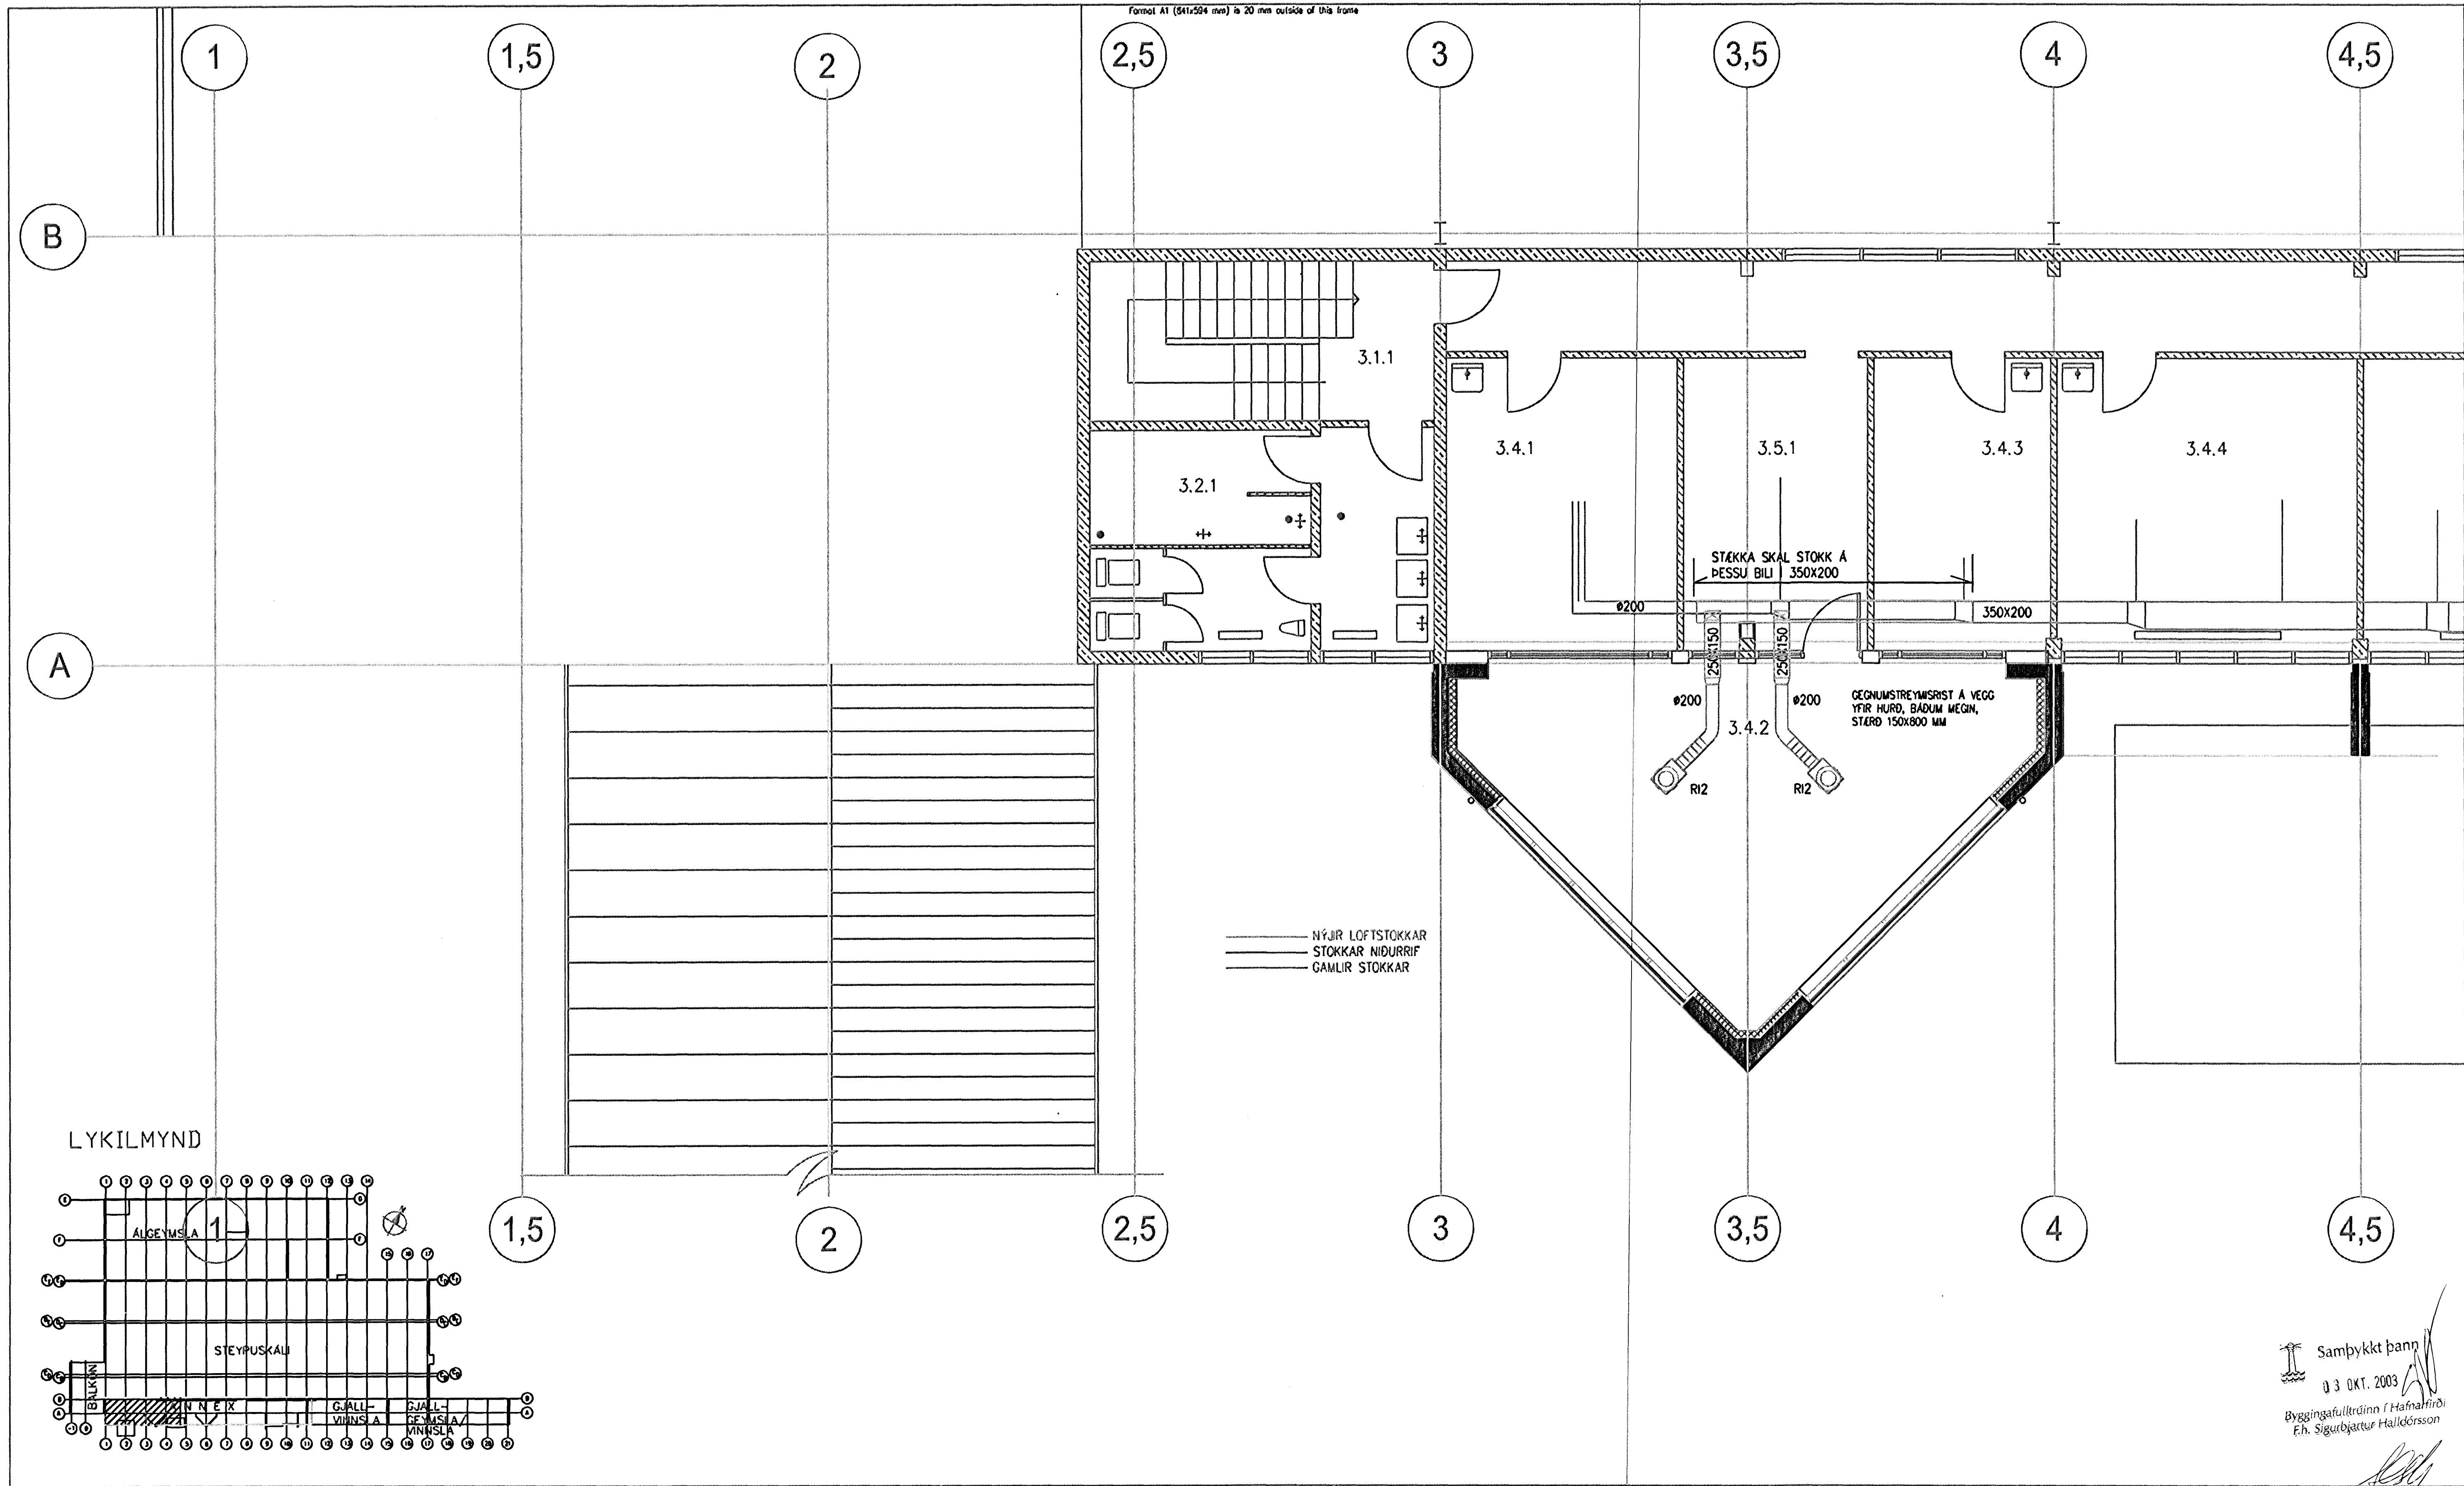

————— NÝJR LOFTSTOKKAR
 ————— STOKKAR NIÐURRIF
 ————— GAMLIR STOKKAR

LYKILMYND

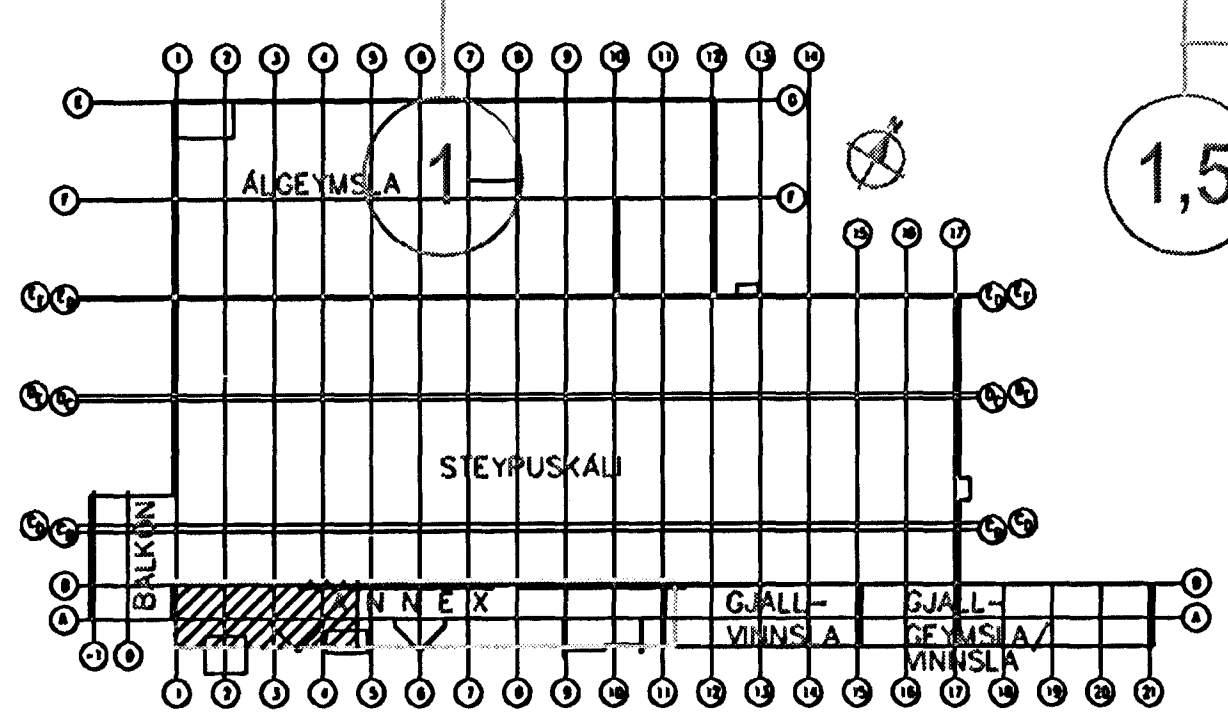

Samþykkt þann
 03 OKT. 2003
 Byggingafulltrúinn í Hafnarfirði
 F.h. Sigurbjartur Halldórsson

Skýringar:
 Explanations:

ry **RJ Verkfæðingar**
 Stangarhlí 1a, 110 Reykjavík
 Sími: 567-8030, Fax: 567-8015
 Rafn Jónsson verkfræðingur
 Harða Rafnsdóttir verkfræðingur

| Þáttur / Item | Stærð / Size | Dagur / Date | Samþ. / Approved | Staða / Status |
|---------------|--------------|--------------|------------------|----------------|
| 1 | Frankvæðing | 31.01.03 | | |
| 2 | | | | |
| 3 | | | | |
| | | | | |
|--|----------------------|---|---|------------------------------|
| This drawing is the property of the Alcan Iceland Ltd. and handed out for personal use only. It may neither be copied nor made available to others without permission of the Alcan Iceland Ltd. The receiver is liable for any misuse. | | Fjöldi stúkja / Number of pieces IV III II I | Matur / Object Steypuskáli ANNEX styrkingar / stökun 3.Hæð Lofttræsting | Málur / Scale 1:50 |
| Tölu / Item 166280 | Tölur / Checked 1 | Tölur / Checked 1 | Tölur / Checked 1 | Tölur / Checked 1 |
| Tölur / Checked 1 | Tölur / Checked 1 | Tölur / Checked 1 | Tölur / Checked 1 | Tölur / Checked 1 |