


Format A1 (841x594 mm) is 20 mm outside of this frame

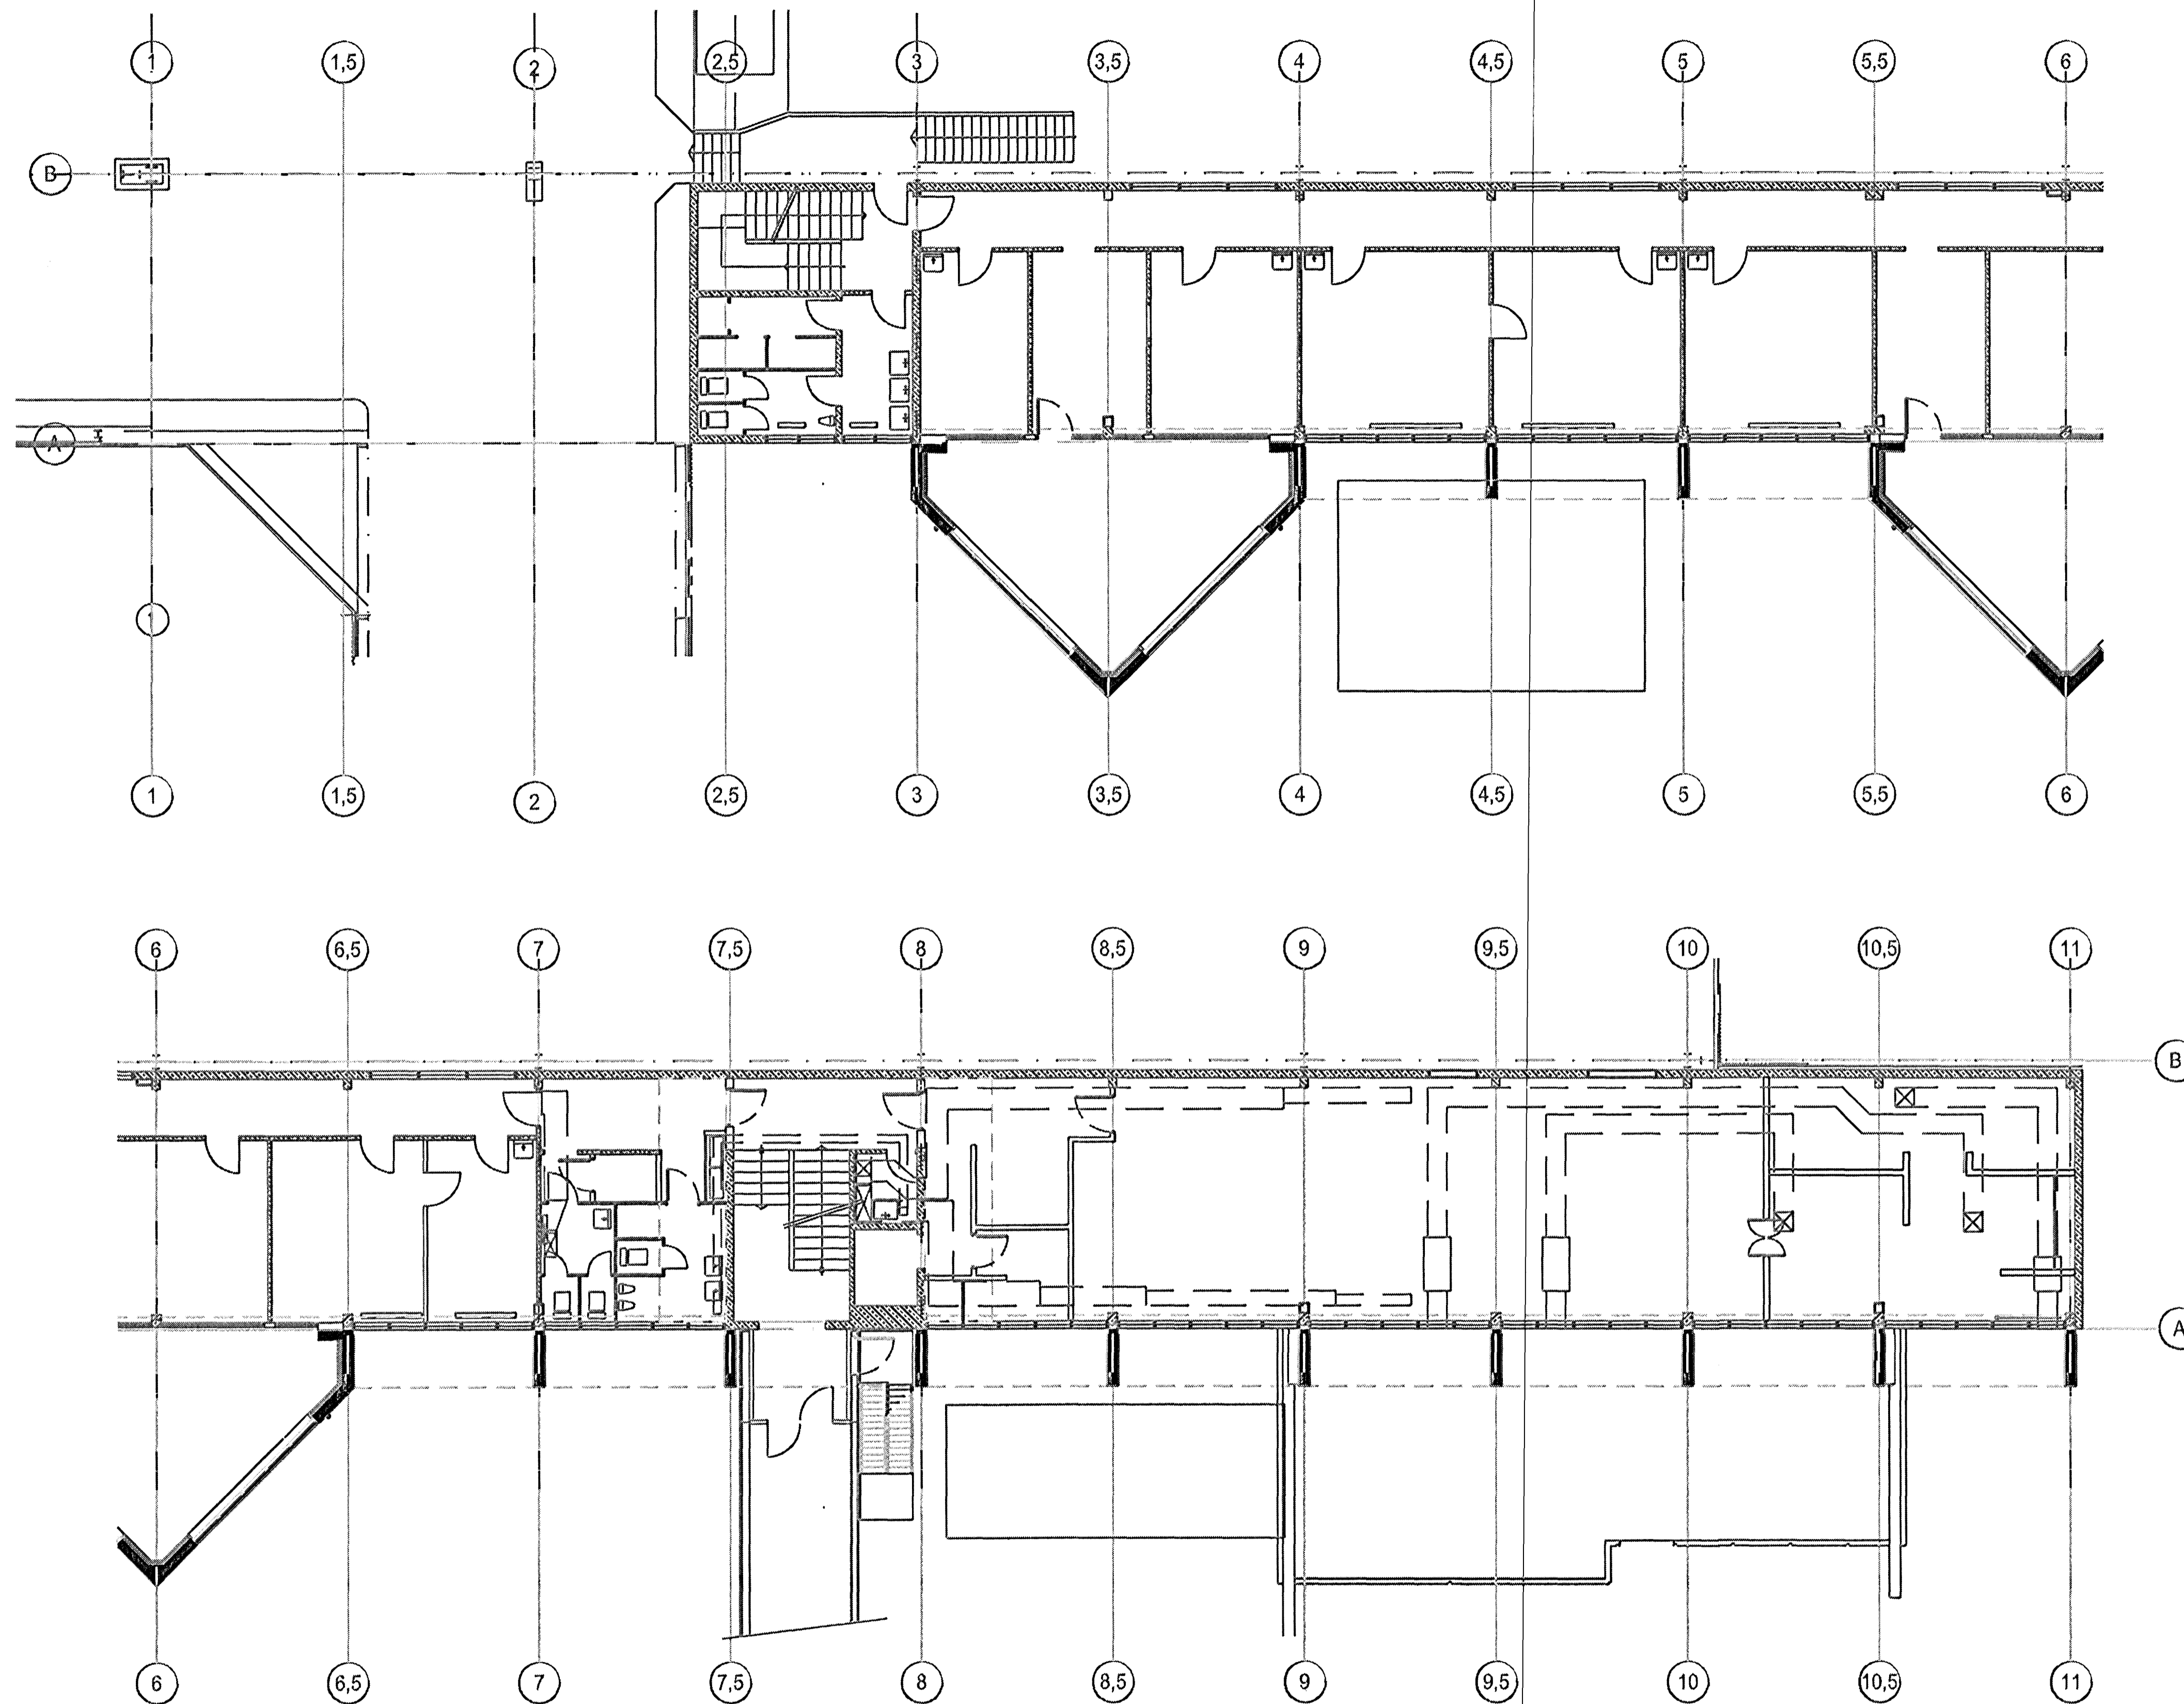

Sambýkt þann
03 OKT. 2003
Byggingafræðingur / H. Hjalmarsson
E.h. Sigurbjartur Halldórsson

Skýringar:
Explanations:

rj **RJ Verkfæðingar**
Stangarhlí 1a, 110 Reykjavík
Sími: 587-8030, Fax: 587-8015

Rafn Jónsson verkfræðingur
Herdís Rafnsdóttir verkfræðingur

Breyt. Rev.	Breyting Revision	Dagur, Date	Samt. Approved	Stk. heimt. Released
1	Frámkvæmdaleiðing	31.01.03		

This drawing is the property of the Alcan Iceland Ltd. and handed out for personal use only. It may neither be copied nor made available to others without permission of the Alcan Iceland Ltd. The receiver is liable for any misuse.

Fjöldi stúkkja Number of pieces	Nafn Object	Alm. ítt Item	Efni Material	eo. stik Weight (kg)	Ítalafélag Type	Athugasemdir Remarks
IV III II I	Steypsukáli					Mæðing Scale 1:100
	ANNEX styrkingar / stækkun					Stærð Form of obj. A1
	Nidurífr stokka 2.Hæ?					CCna.-Eq type-Eq.no. 6010BA 1227
	RJ Verkfæðingar ehf					Dr. of supp. / Eq. no. / Date / Rev. 21101.24
	ALCAN PRIMARY METAL EUROPE					Samt. Approved
	ALCAN Iceland Ltd					166298
						1