


LÓDRÉTT SNID FESTING FYRIR SKYGGNI VID VEGG 1:5

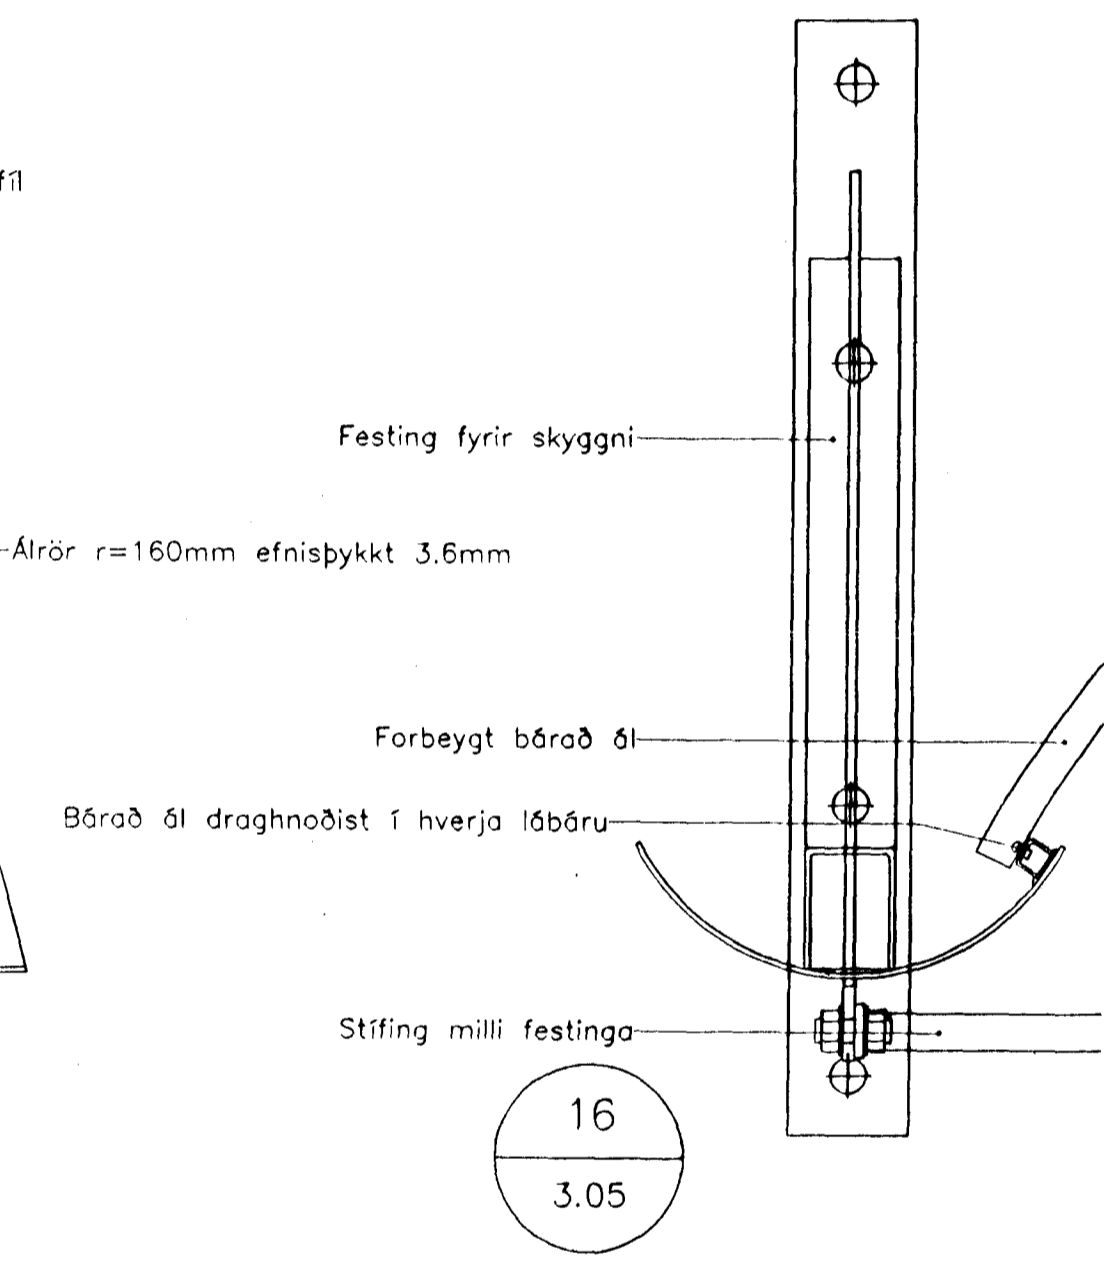

ASÝND FRAMAN Á FESTINGU 1:5

BREYTT: DAGS: LÝSING: BR. AF:

Abalsteinn Skarason arkitekt FAI



HANNAÐ: A.S.
TEIKNAD: A.S.
DAGS: 28.04.1997
MKV: 1.5
VERKNR: 9601

TEIKNISTOFA TÓNGÖTU 3
101 REYKJAVÍK
SÍMI: 5512070 FAX: 5517748

COPYRIGHT © LISTAMÍÐSTÖÐ ARKITEKTA

DEILI 15-16



5.10

ISAL	ICELANDIC ALUMINIUM CO.LTD.
ISAL STRAUMSVÍK BÚNINGSAÐSTÁÐA 1 ANNEXI VID STEYPUKÁLA	185.733 6010- BA 1227