


SNEIÐING A-A

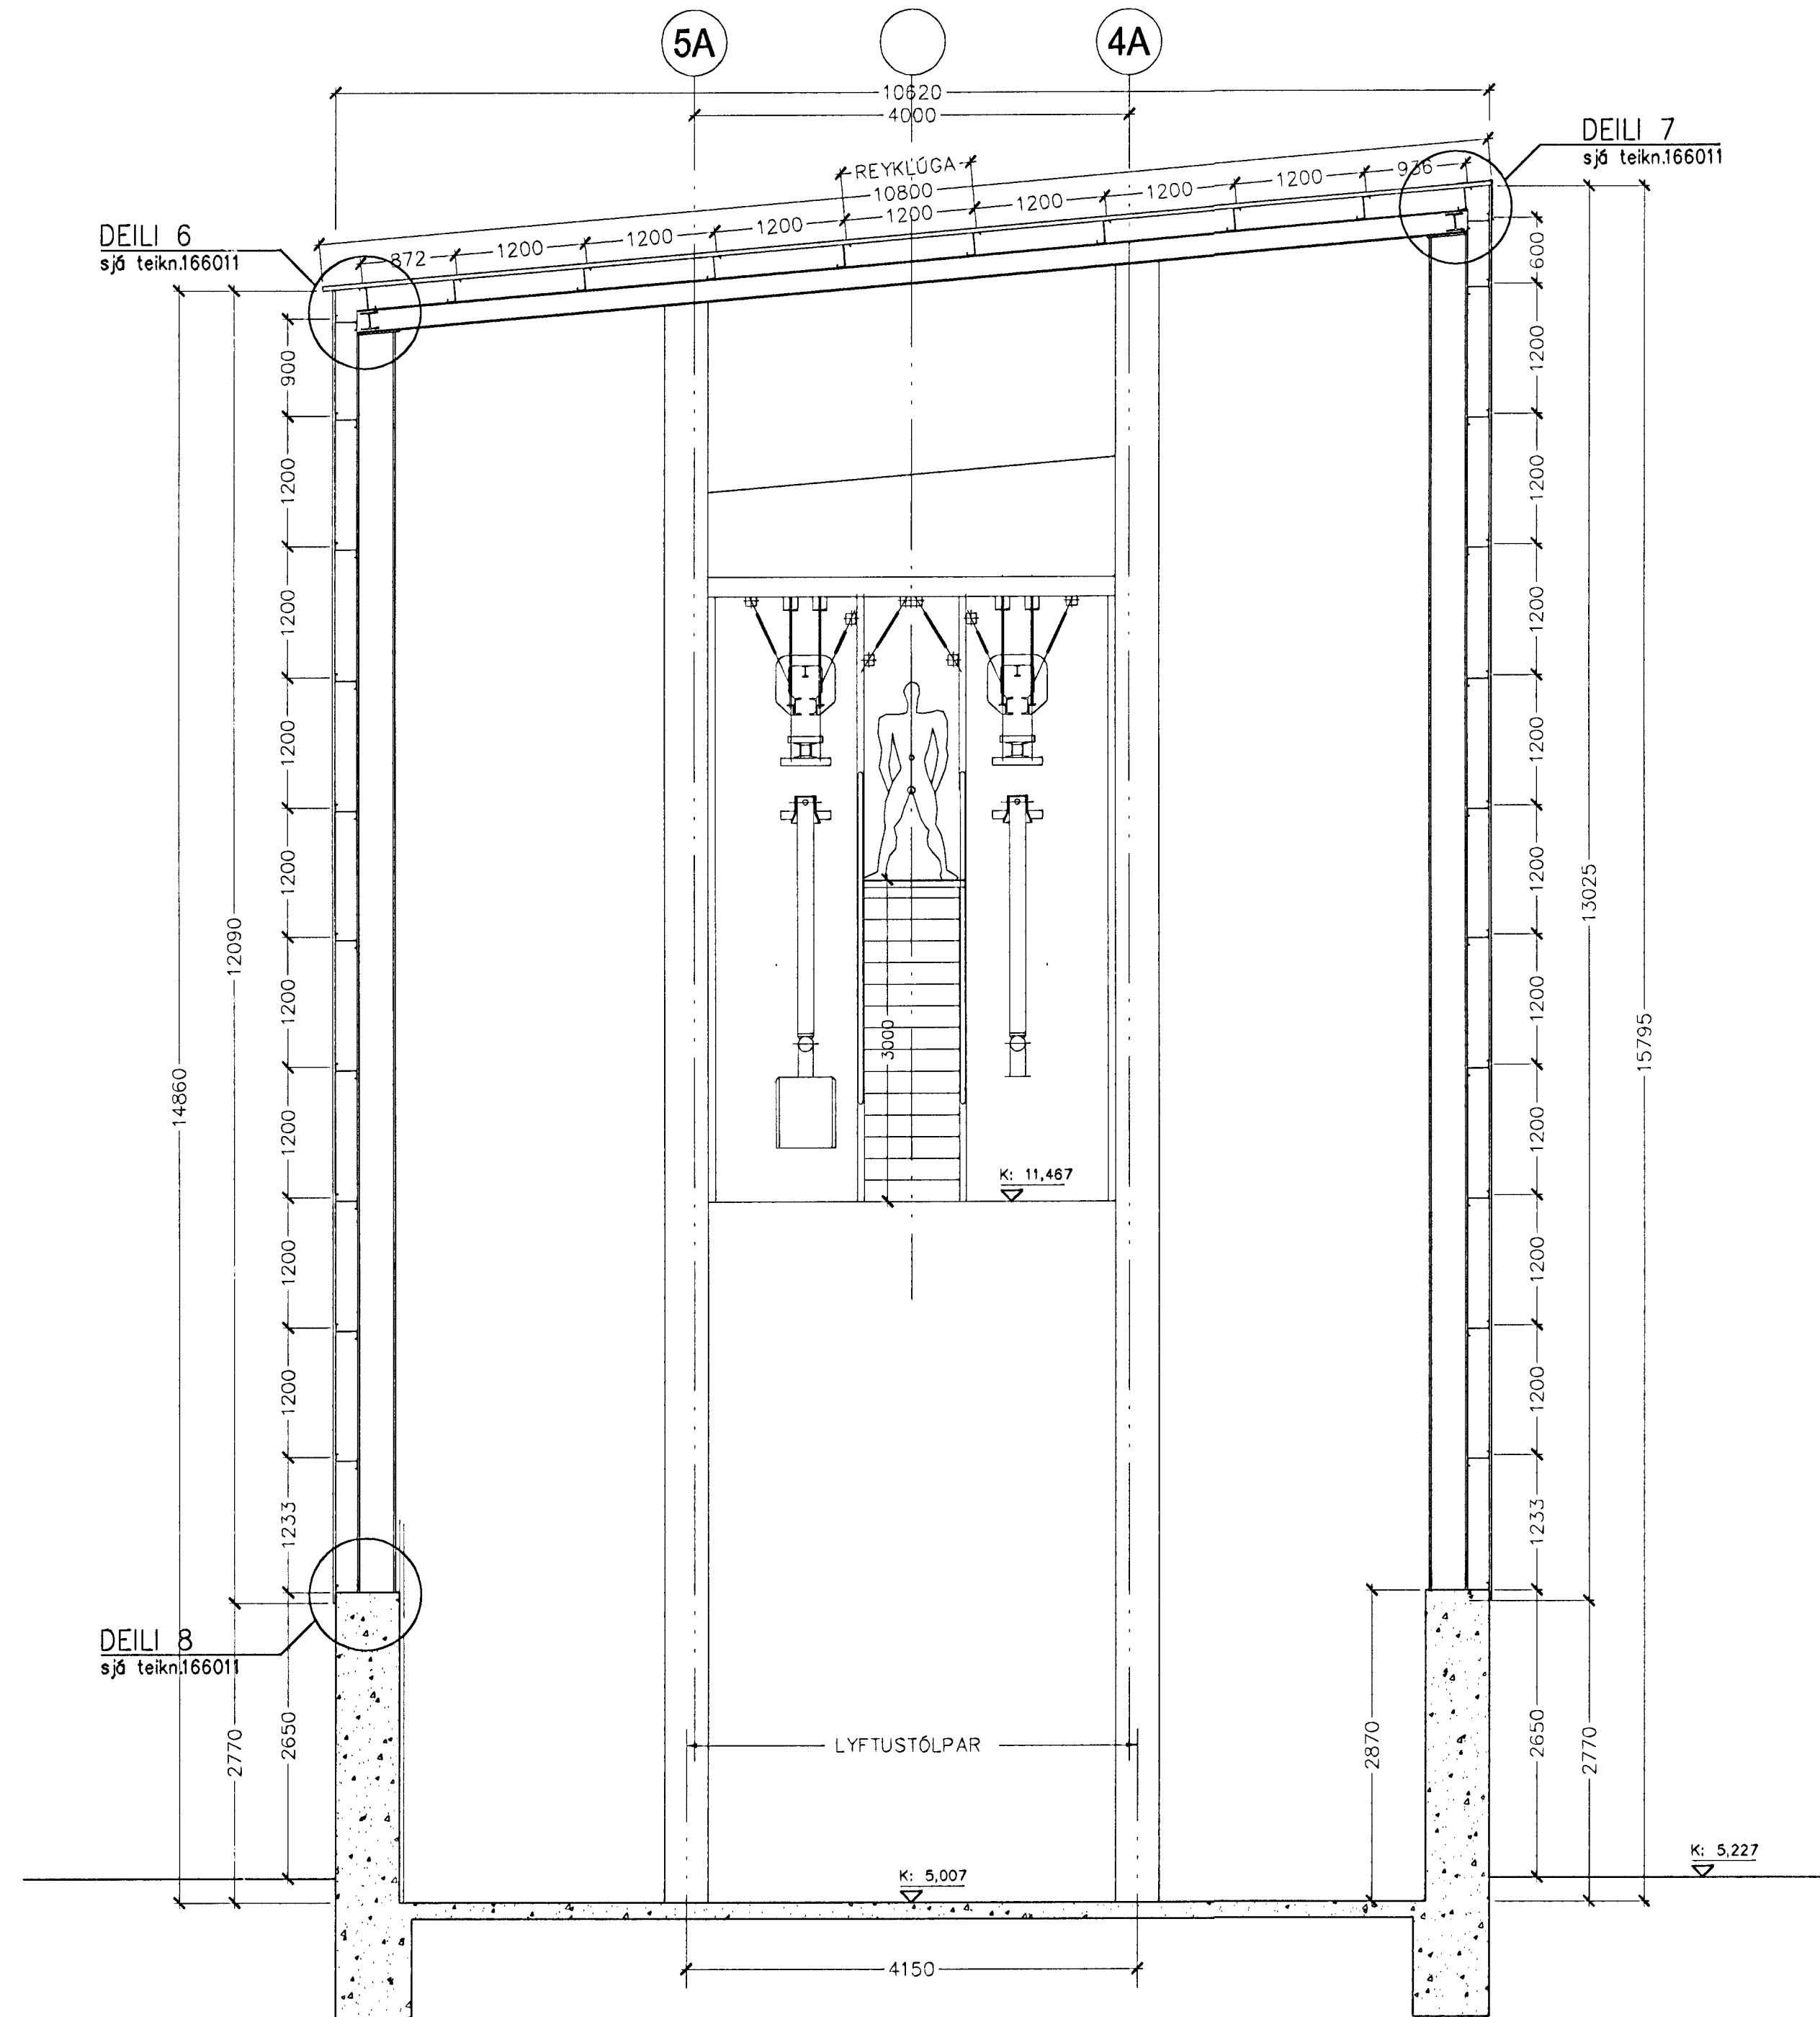

SNEIÐING B-B

Skýringar:
Explanations:

BATTERIÐ
ARKITEKTAR

kt: 621291-1269
Trönuhrauni 1
220 Hafnarfirði
Sími: 54 54 700
Fax: 54 54 701
Netfang: batteri@arkitekt.is
Jón Ólafur Ólafsson FAÍ FSSA
kt: 090668-4099
Sigurður Einarsson FAÍ FSSA
kt: 110467-2789

Breyt. Rev.	Breyting Revision	Dagur Date	Geril af Made by	Sambýkt Approved

Tilteikningar nr. ISAL
Ref.drawing no. of ISAL

Samsetning teikningar nr. ISAL
Assembly drawing no. of ISAL

This drawing is the property of the ICELANDIC ALUMINIUM CO. LTD. and handed out for personal use only. It may neither be copied nor made available to others without permission of the ICELANDIC ALUMINIUM CO. LTD. The receiver is liable for any misuse.

Fjöldi stúkkja Number of pieces	Hlutur Object	Atriði Item	Efni Material	ea. stk. Weight (kg) bygd	Althugsasemdir Remarks
IV III II I	Flutningur Skauta Verkeiðing Sneiðing A-A og B-B				
	BATTERIÐ, ARKITEKTAR				
	algroup alusulsse primary materials				

Scale: 1:50
Start frumteikn. / Format of orig. A1
CDno.-Eq.type-Eq.no. (39)3.02
166006

Sambýkt þann
02 MAÍ 2001
Byggingafræðingur / Architect
Sigurður Halldórsson