


Legend of Brace Anales

- ① - 10AB2 (476 x 76 x 5 x 1200)
- ② - 10AB3 (476 x 76 x 5 x 1080) ^{1/4} (1) 3/8 x 33 A36 BRAC. EA. END (10)
- ③ - 10AB4 (476 x 76 x 3 x 214)
- ④ - 10AB4 (476 x 76 x 5 x 1124)
- ⑤ - 10AB4 (476 x 76 x 5 x 1124)
- ⑥ - 10AB5 (476 x 76 x 5 x 1124)

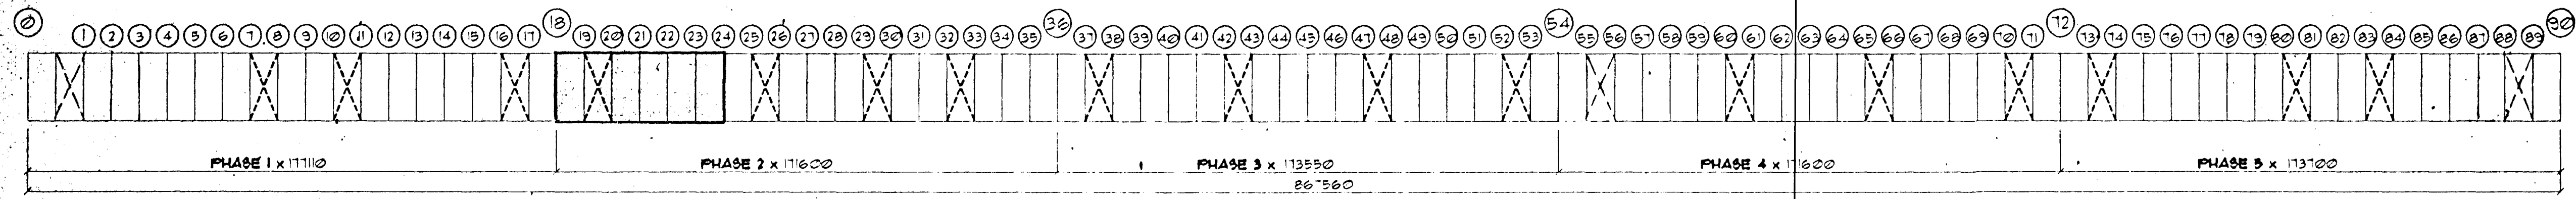


☒ DENOTES BRACED BAY

ERECTOR NOTE:
 ERECT STEEL WITH PIECE MARKS CORRESPONDING TO LOCATION OF PIECE MARKS ON ERECTION DRAWINGS.
 ERECT AND PLUMB BAYS PROGRESSIVELY TO INSURE OVERALL WIDTH AND LENGTH IS MAINTAINED.

BOLT DIAMETER LEGEND		ISSUE	REV. DESCRIPTION	DATE	BY
1/2" = 12.70mm	3/8" = 9.53mm	Δ	APPROVAL		
3/4" = 19.05mm	1" = 25.40mm	0	CONSTRUCTION	5-12-97	JD
1" = 25.40mm	1 1/4" = 31.75mm	Δ	REV. CH. NO. 10 CORR.	5-24-97	

NOTE: ALL CONNECTION BOLTS ARE A307 1/2" x 25mm LONG UNLESS NOTED.

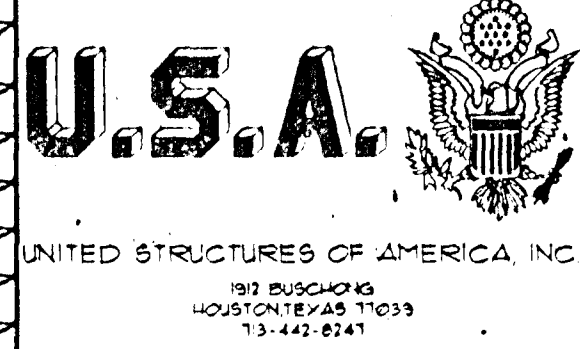

DESCRIPTION: ERECTION PLAN		ISAL DWG. NO. 185.981 5012AP2650	
CUSTOMER: ISTAK HF		LOCATION: STRAUMSVIK, ICELAND	
BUYER NO.:		DATE: 04-29-96	
DRAWING BY: JD/RRN	LOADS: SEE COVER	CHECK BY: [Signature]	DATE: 5/17/96
JOB: 19547	DRAWING: E21	ISSUE: Δ	

DATE: 4-12-97
 UP

FOR CONSTRUCTION