


**ANCHOR BOLT SETTING PLAN  
PHASE 2**

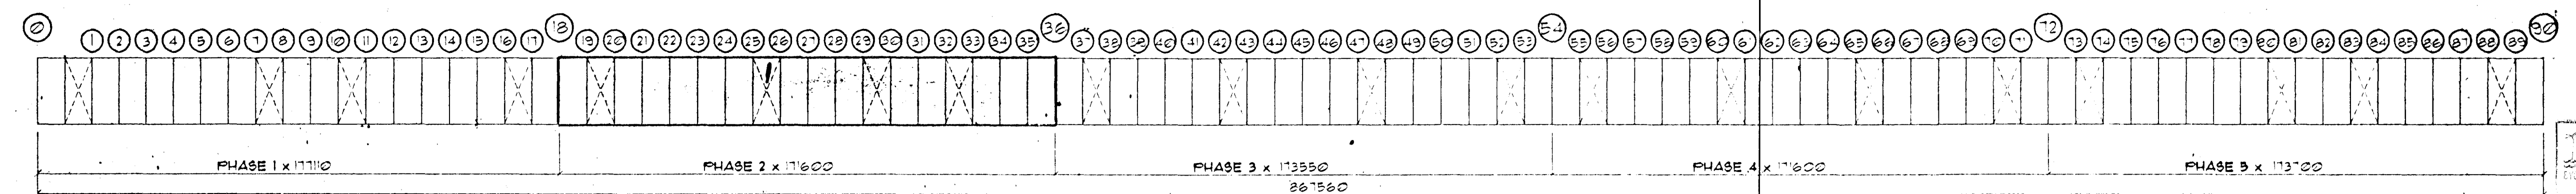


**KEY PLAN**

[Hatched Box] DENOTES BRACED BAY

**NOTE:**  
SEE DRAWING F6 OF 6 FOR REACTIONS,  
BASE PLATE DETAILS AND SECTIONS.

ISAL DWG. NO. 185.995 5012BA2651

ISSUE	REV. DESCRIPTION	DATE	BY	CHKD	DESCRIPTION
A	APPROVAL	03-21-96			ANCHOR BOLT PLAN - PHASE 2
C	CONSTRUCTION	5-14-96			CUSTOMER: ISTAK HF
					LOCATION: STRAUMSVIK, ICELAND
					BUYER NO:
					DRAWING BY: RRN
					DATE: 03-16-96
					CHECK BY: [Signature]
					DATE: 2-14-96
					ISSUE: 0

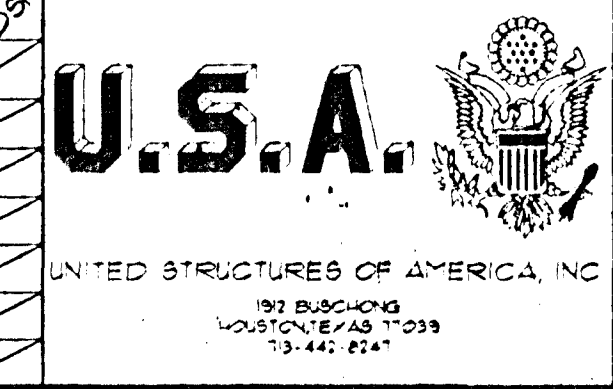

4-12-97  
UP