
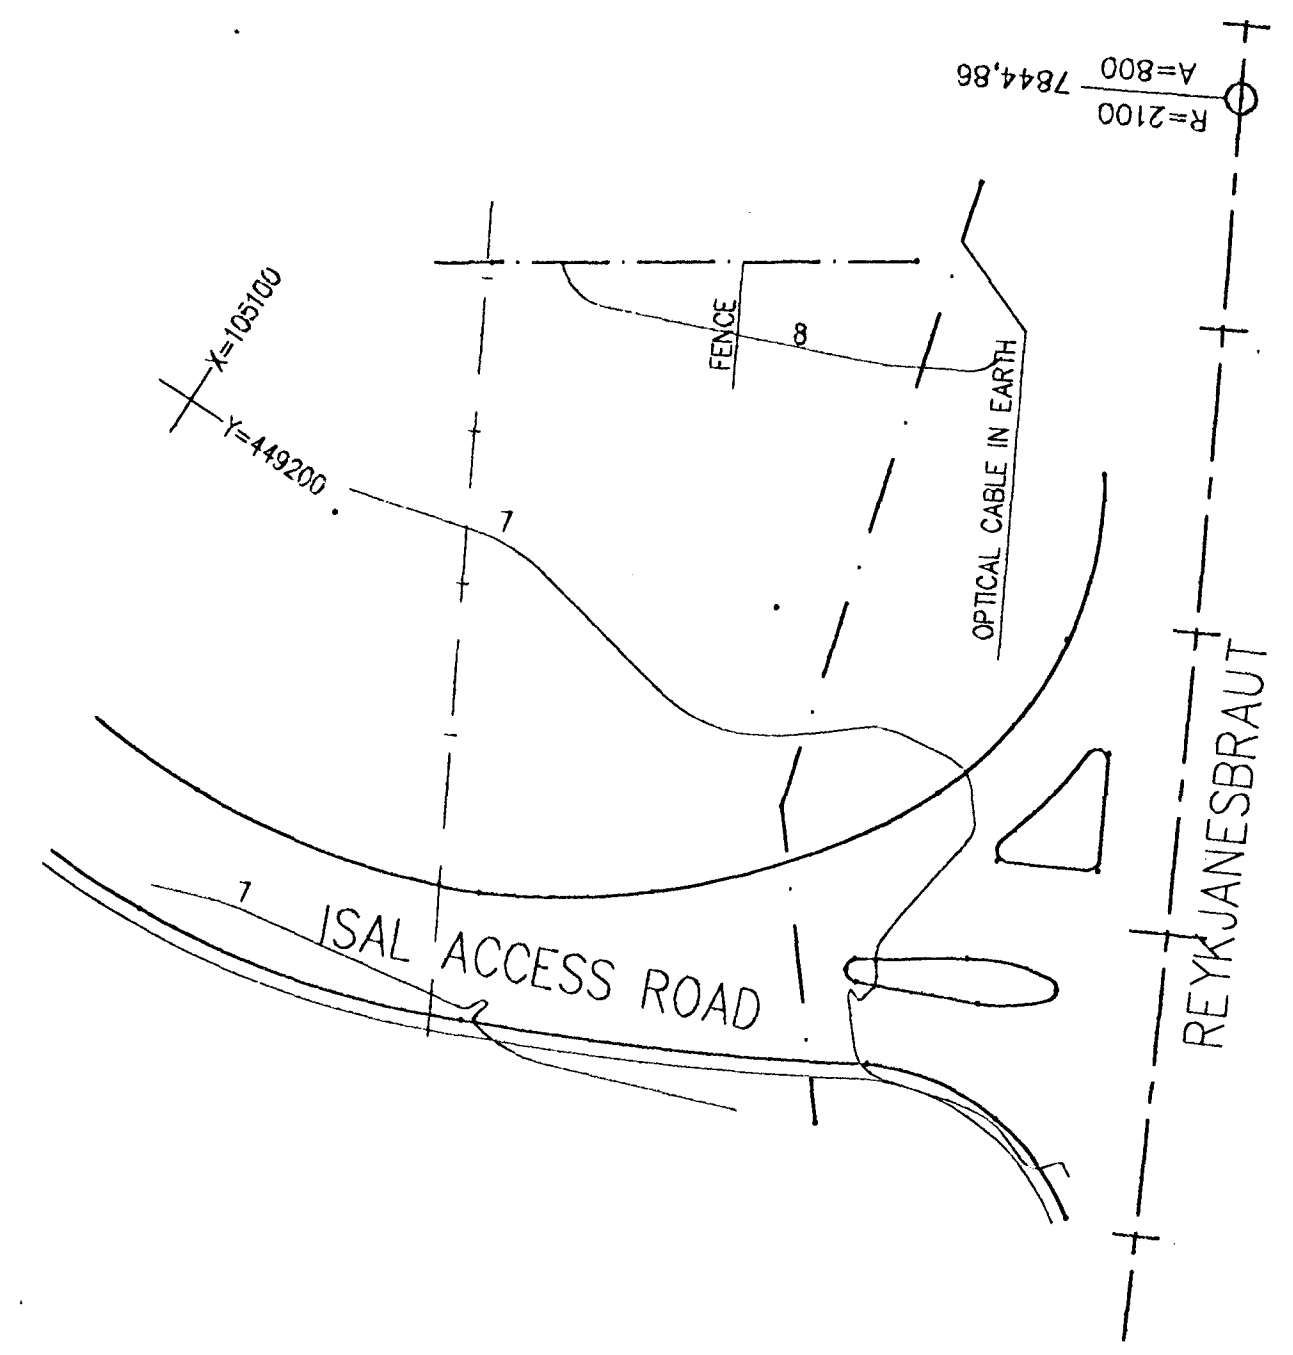



EAST ENTRANCE

WEST ENTRANCE

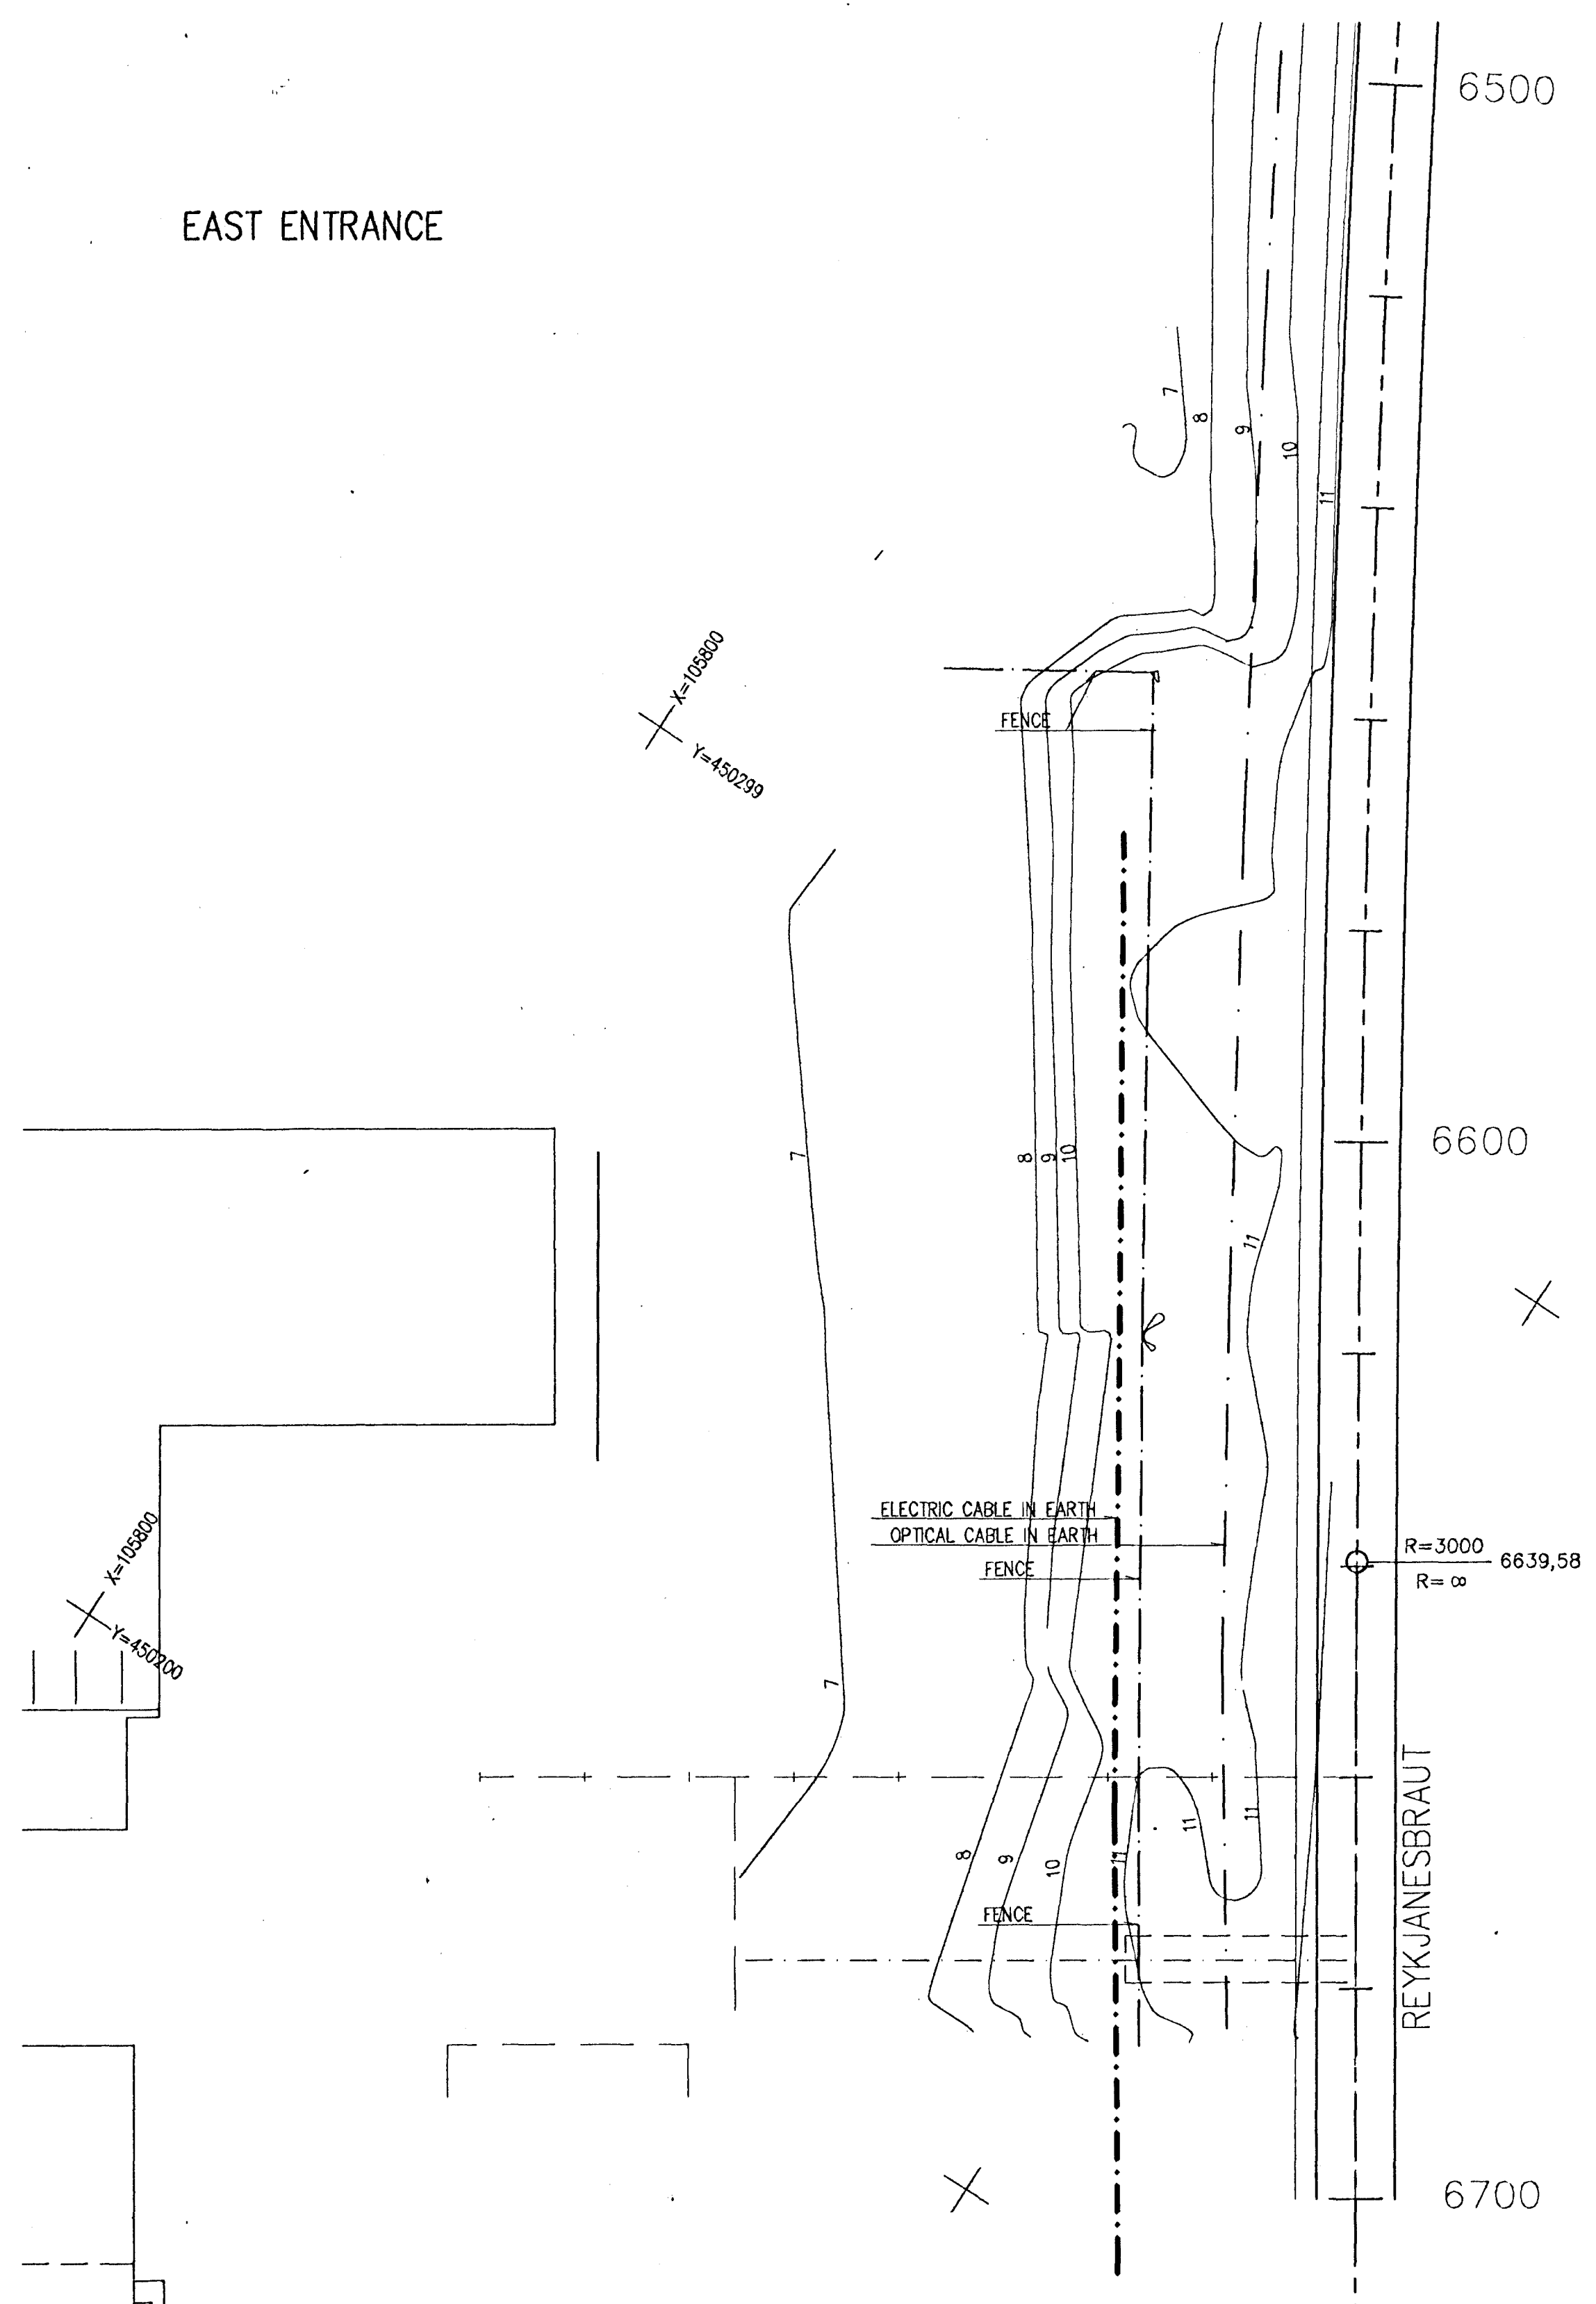

LEGEND

Elevations are in metres in Hafnarfjordur height system.
Coordinates x,y are in metres in a state coordinate system.

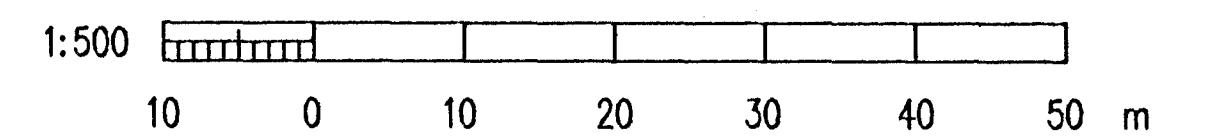

BYGGINGARÁTTÖUVIÐ
20/11/96
RSD

										VST CONSULTING ENGINEERS Ltd. Armula 4 108 Reykjavik Iceland Tel: +354 569 5000 Fax: +354 569 5010		95.120 - 11.123		
										ICELANDIC ALUMINIUM COMPANY LTD.		POTROOM NO. 3 EARTHWORK INTERSECTION AT REYKJANESBRAUT SURVEY		
										ALESSE ALESA ALUSISSE ENGINEERING LTD. ZURICH SWITZERLAND		79000-32023		
										ISAL		ICELANDIC ALUMINIUM CO. LTD		
										186.523		1		
REV. NO.	DATE	REVISION	BY	APP.	REV. NO.	DATE	REVISION	BY	APP.	NOTES	REFERENCE DRAWING	DRAWING NUMBER		
1	23.11.1995	Approved for construction	ÓSS	K.I.										