
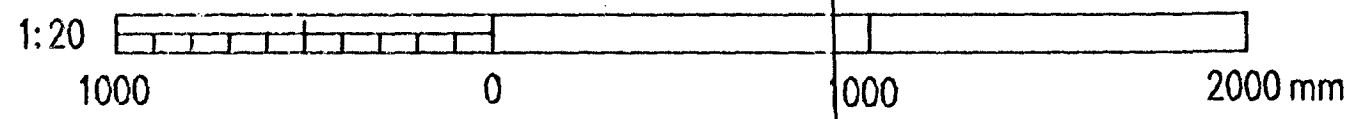


SHOCK BARRIER 32 PIECES

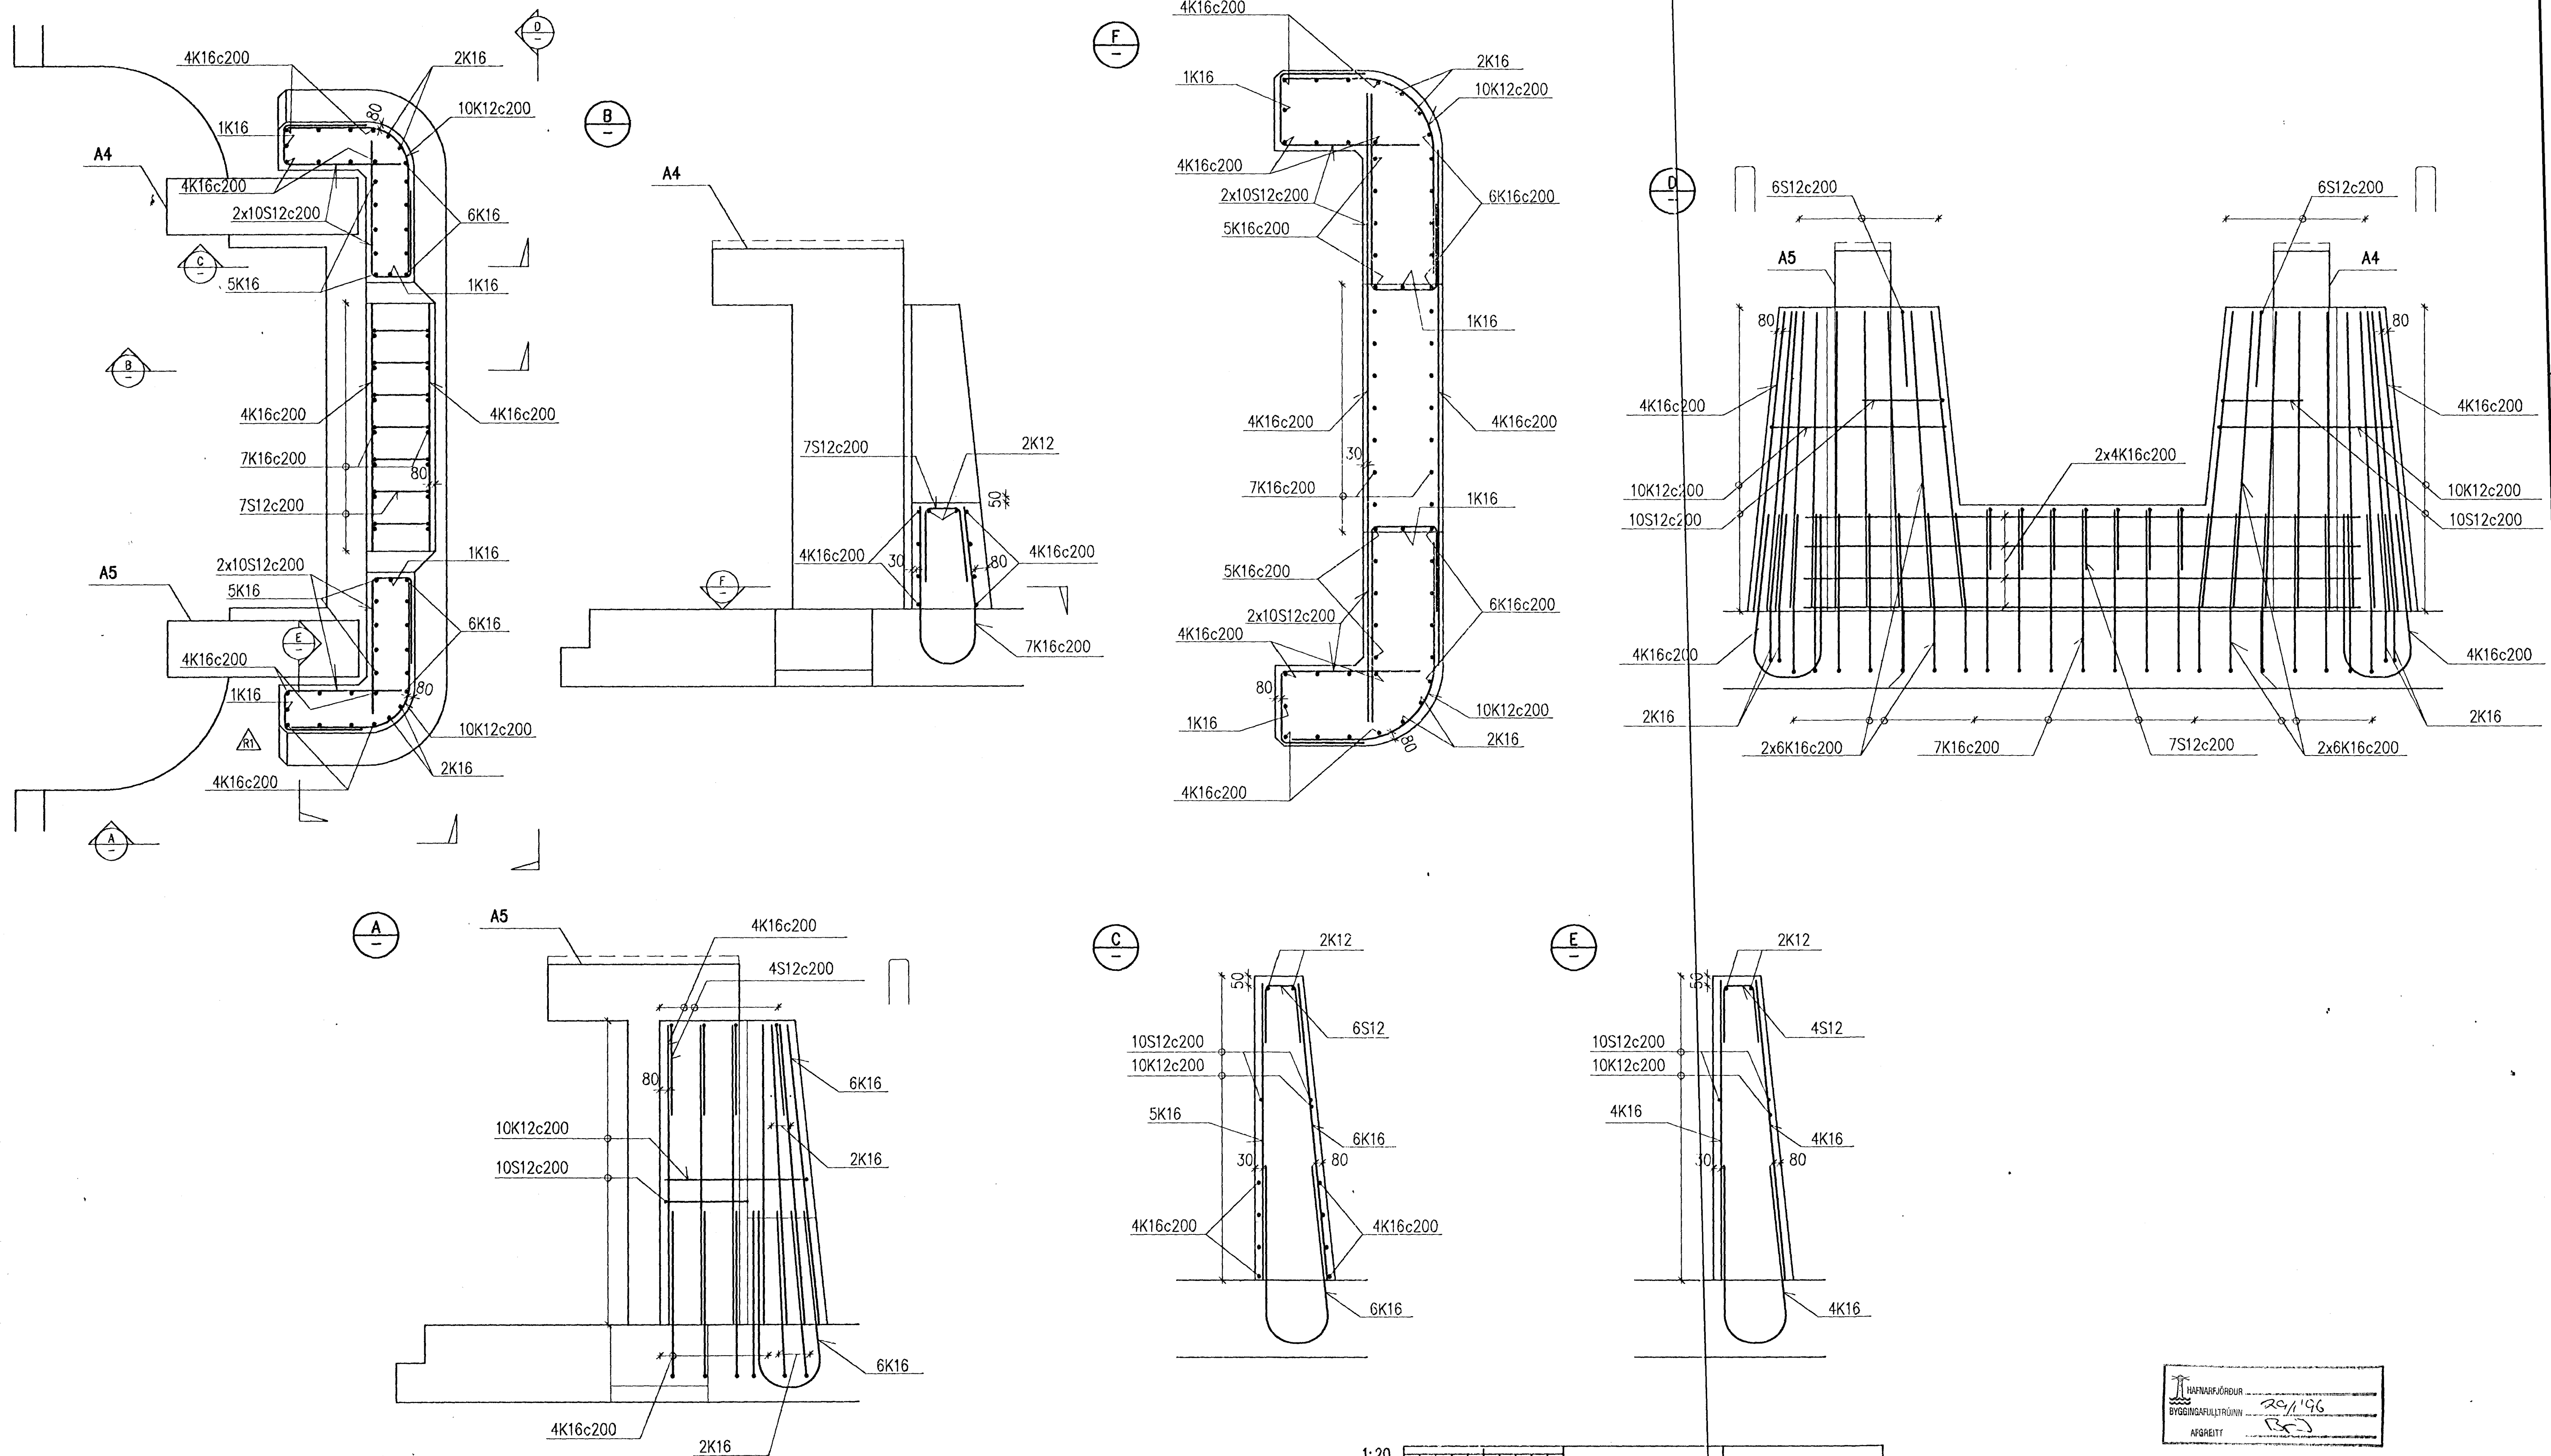

HANNAFJÖRÐUR
 BYGGINGARLITRÚNN
 20/196
 ASGRITT

REV. NO.	DATE	REVISION	BY	APP.	REV. NO.	DATE	REVISION	BY	APP.	NOTES	REFERENCE DRAWING	DRAWING NUMBER
1	1996.01.02	APPROVED FOR CONSTRUCTION	FGS	N.I.								

VST CONSULTING ENGINEERS Ltd. Armúta 4 108 Reykjavík Iceland Tel: +354 569 5000 Fax: +354 569 5010		95.120 - 12.182	
ICELANDIC ALUMINIUM COMPANY LTD.		DRAWN 95.11.30 FGS APPROVED 95.11.30 KGS PROCESS 95.11.30 NI PROJECT 95.11.30 NI	CONCRETE WORK POTROOM NO. 3 SHOCK BARRIER REINFORCEMENT
SCALE 1:20 		ALESA ALUSUISSE ENGINEERING LTD. ZÜRICH SWITZERLAND	79000-32382
ICAL ICAL		ICAL ICAL	186.682