

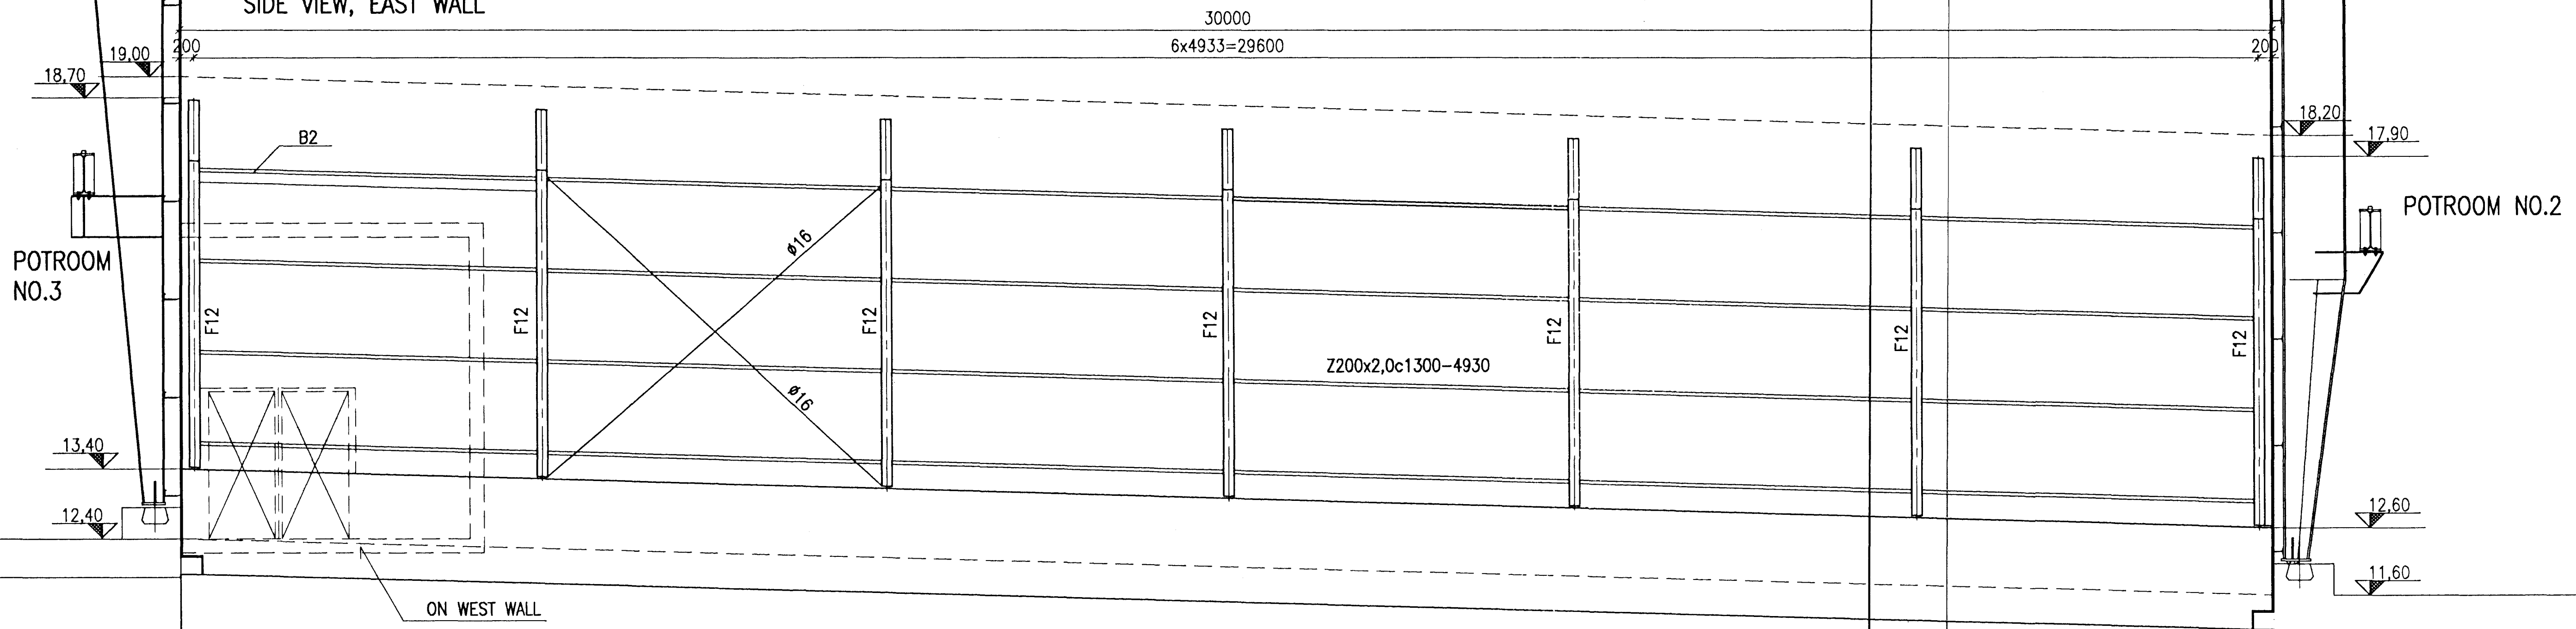


SIDE VIEW, EAST WALL

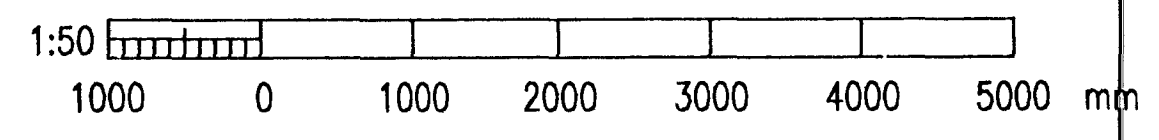

PLAN VIEW, ROOF

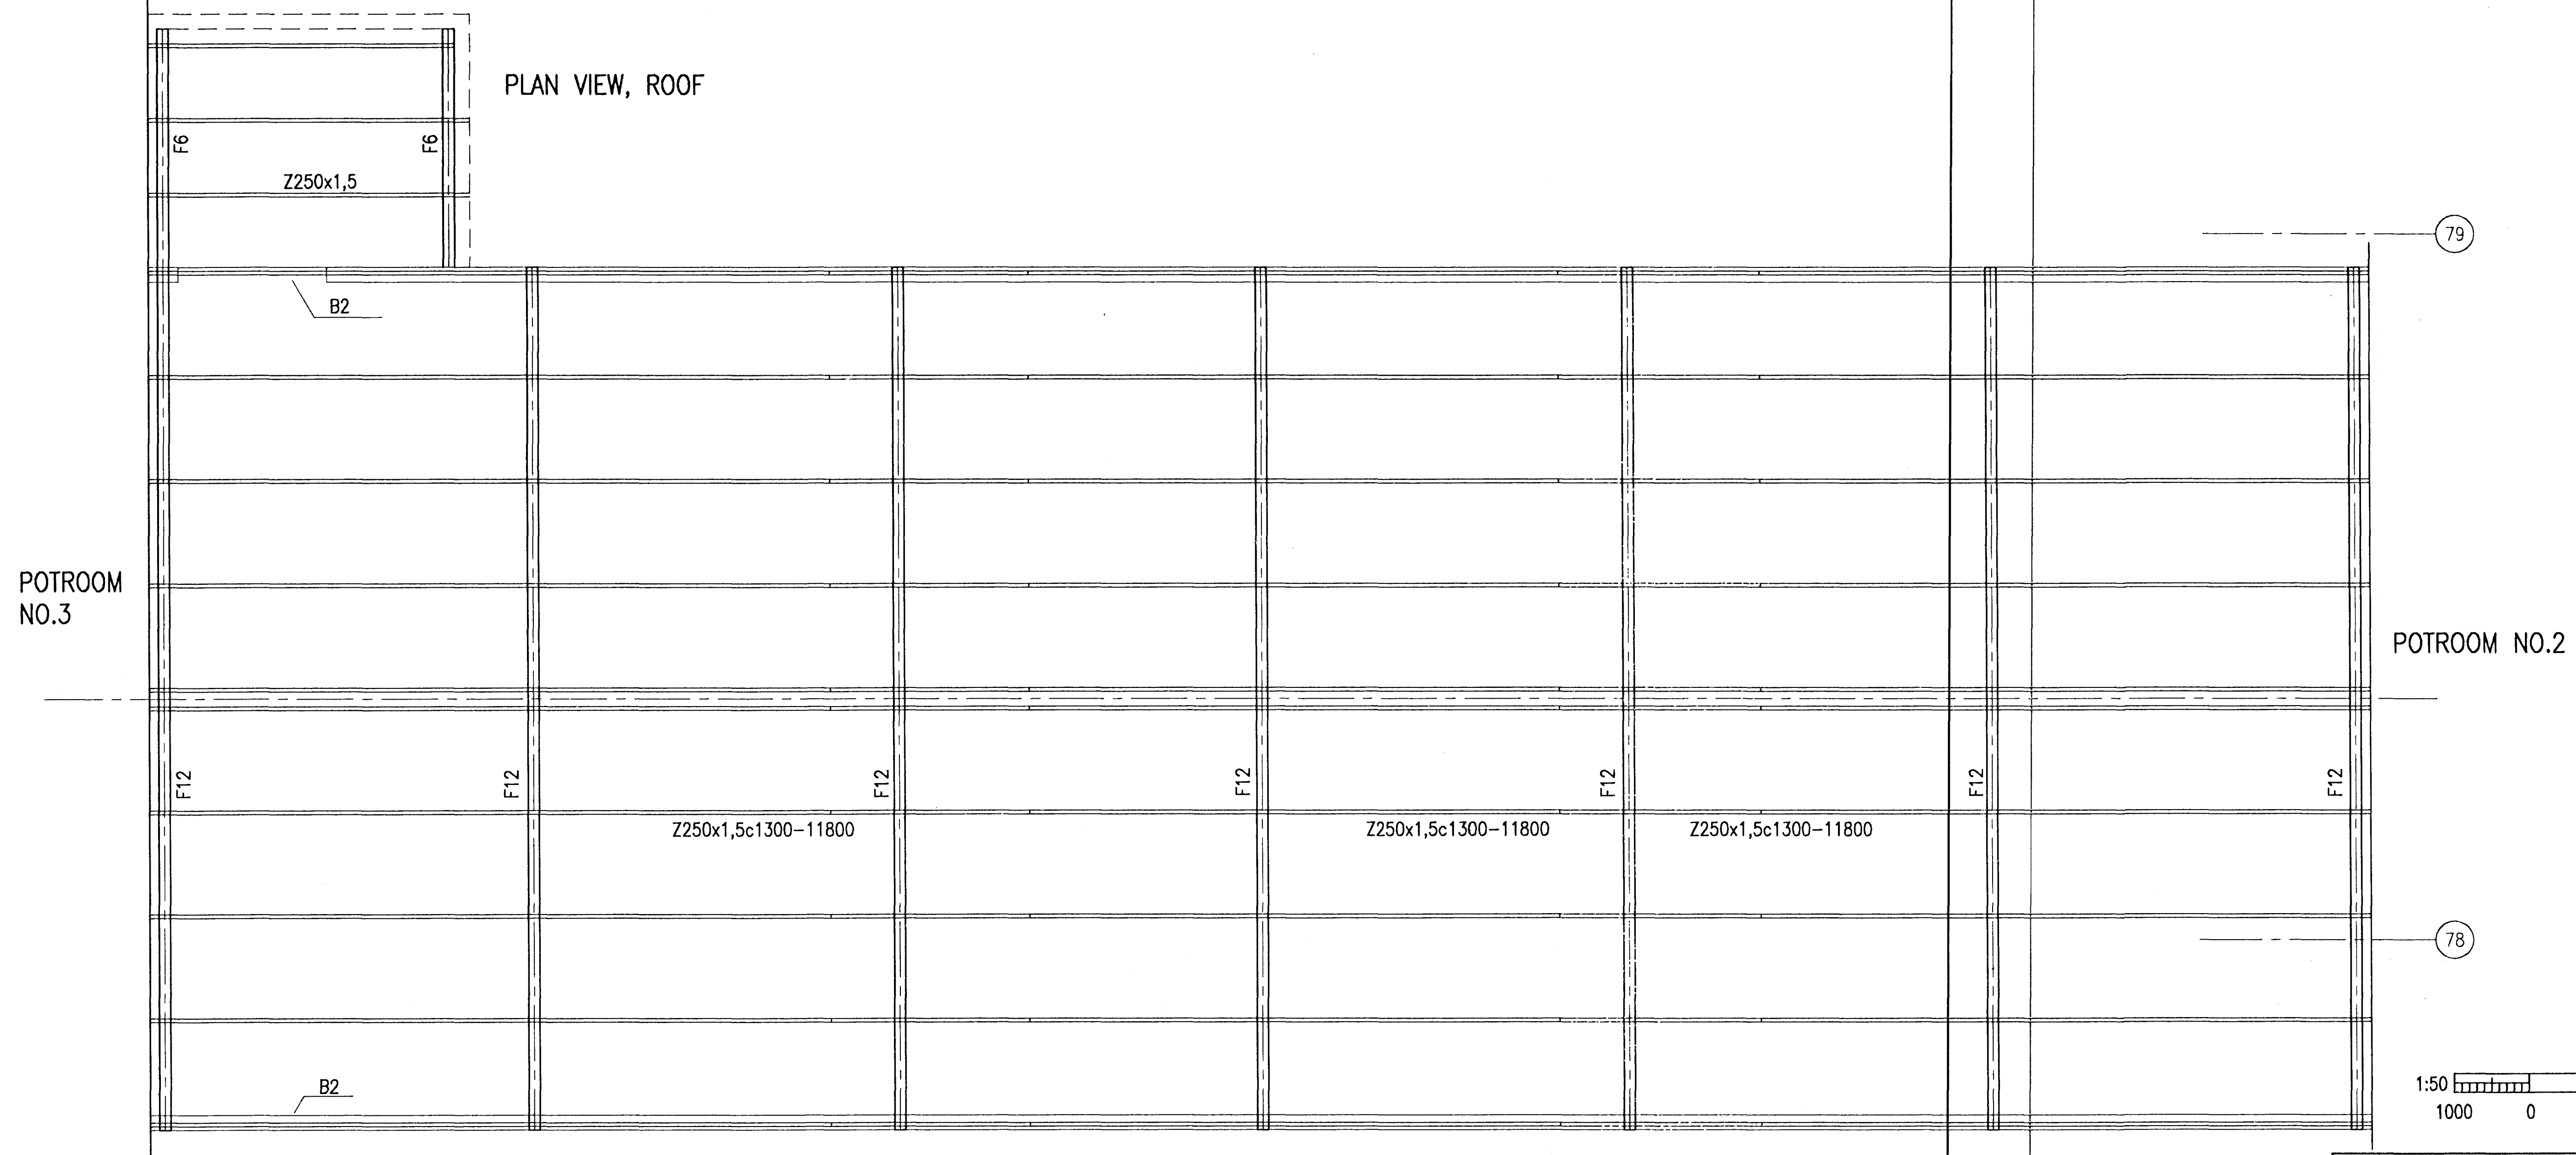

4-12-99
UP

VST CONSULTING ENGINEERS LTD. Armula 4 108 Reykjavik Iceland Tel:+354 569 5000 Fax:+354 569 5010				95.120 - 28.155										
1	1996.08.22	APPROVED FOR CONSTRUCTION	NI	N.I.	REV. NO. DATE REVISION BY APP.	NOTES	REFERENCE DRAWING	DRAWING NUMBER	This drawing is our property and given for personal use only. It may not be copied or made available to others without our permission. The receiver is responsible for any misuse.	ICELANDIC ALUMINUM COMPANY LTD. DRAWN 96.07.11 SQ APPROVED 96.07.11 NI PROCESS 96.07.11 NI PROJECT 96.07.11 NI SCALE 1:50 FORMAT A1		PASSAGEWAY BUILDINGS STRUCTURAL STEEL BUILDING 78-79 SIDE AND PLAN VIEW		PERSON 1
										ALUSUISSE ENGINEERING LTD. ZÜRICH SWITZERLAND		79000-35255		
										ICELANDIC ALUMINUM CO. LTD		188.255		