



FRAME F1

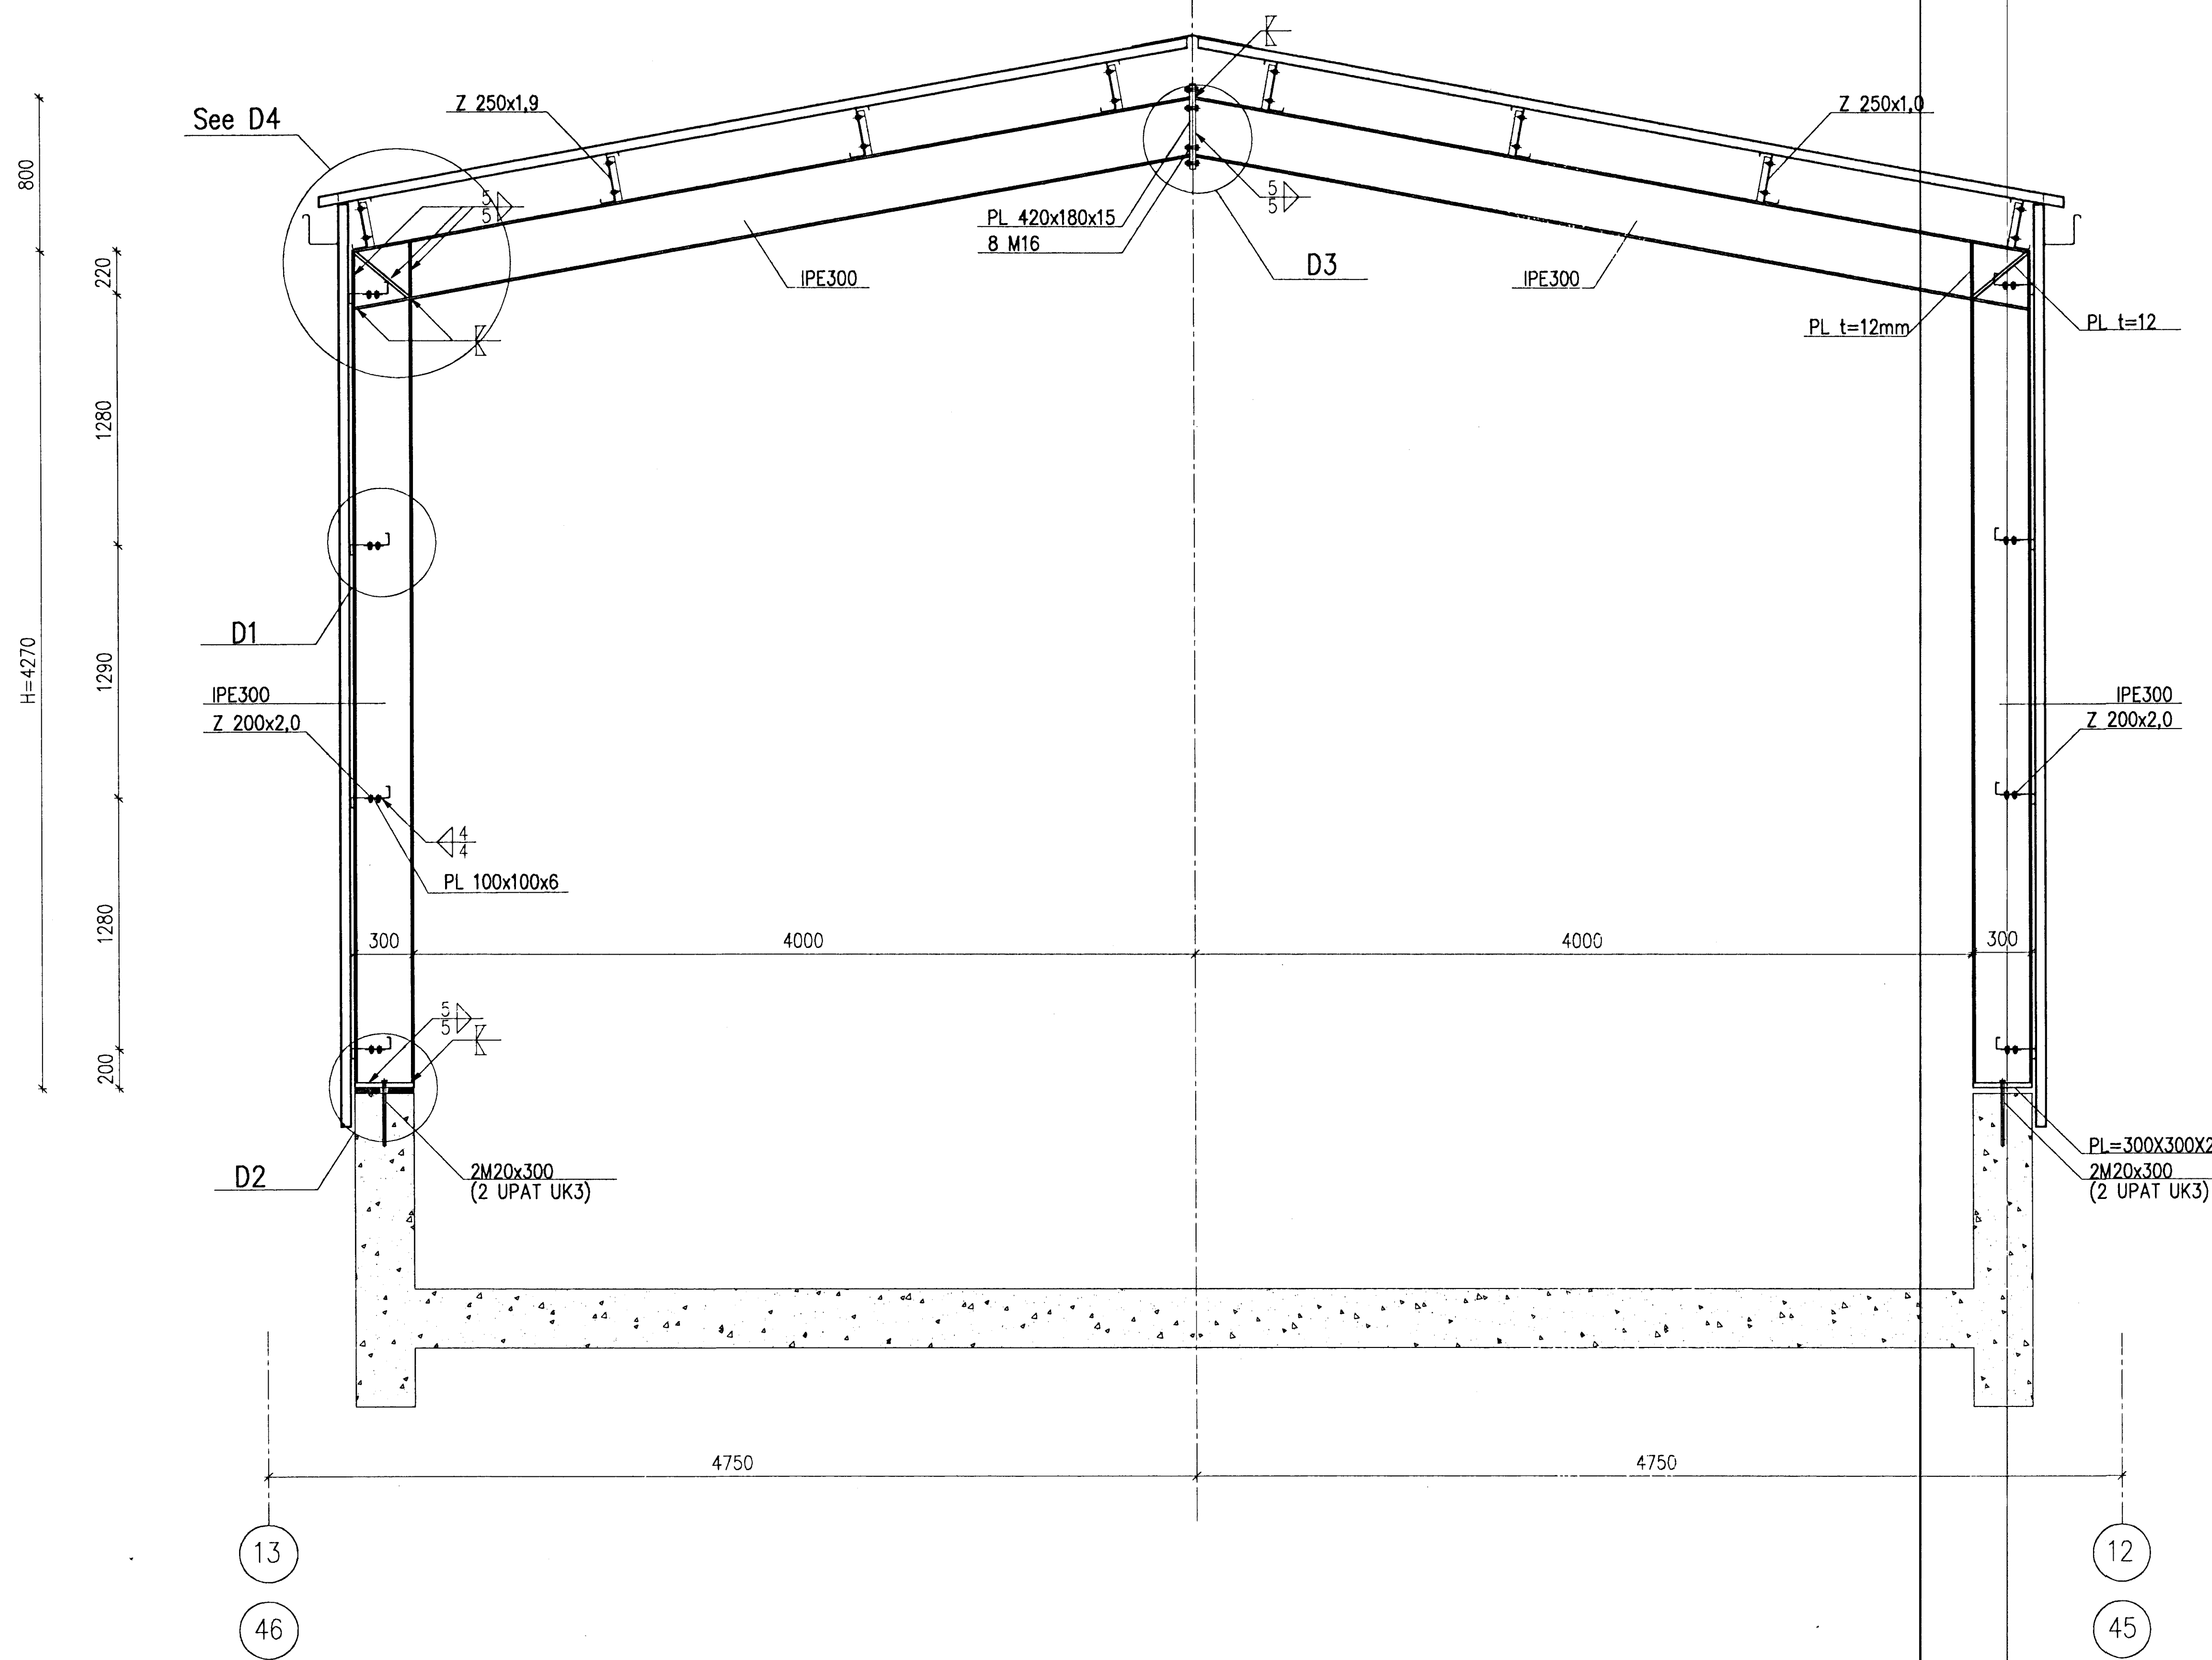

FRAME	H
F1	4270
F2	4430
F3	4640
F4	4850
F5	5060

4-12-97
UP

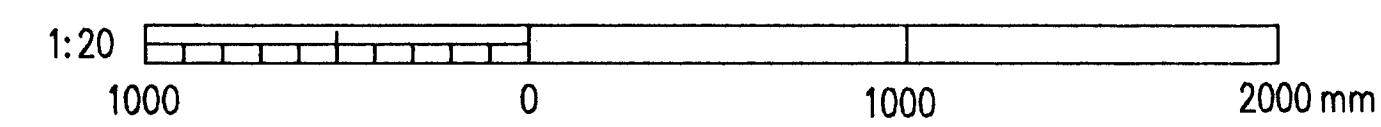

VST CONSULTING ENGINEERS Ltd. Armula 4 108 Reykjavik Iceland Tel: +354 569 5000 Fax: +354 569 5010		95.120 - 28.156	
ICELANDIC ALUMINIUM COMPANY LTD.		PASSAGEWAY BUILDINGS STRUCTURAL STEEL FRAMES F1, F2, F3, F4, F5	
ALUSUISSE ALISA ALUSUISSE ENGINEERING LTD. ZURICH SWITZERLAND		79000-35256	
ICELANDIC ALUMINIUM CO. LTD.		188.256	

This drawing is our property and given for personal use only. It may not be copied or made available to others without our permission. The receiver is responsible for any misuse.

REV. NO.	DATE	REVISION	BY	APP.	REV. NO.	DATE	REVISION	BY	APP.	NOTES	REFERENCE DRAWING	DRAWING NUMBER
1	1996.08.22	APPROVED FOR CONSTRUCTION	NI	N.L.								