



B8 BITI 8, SNID, 1:100

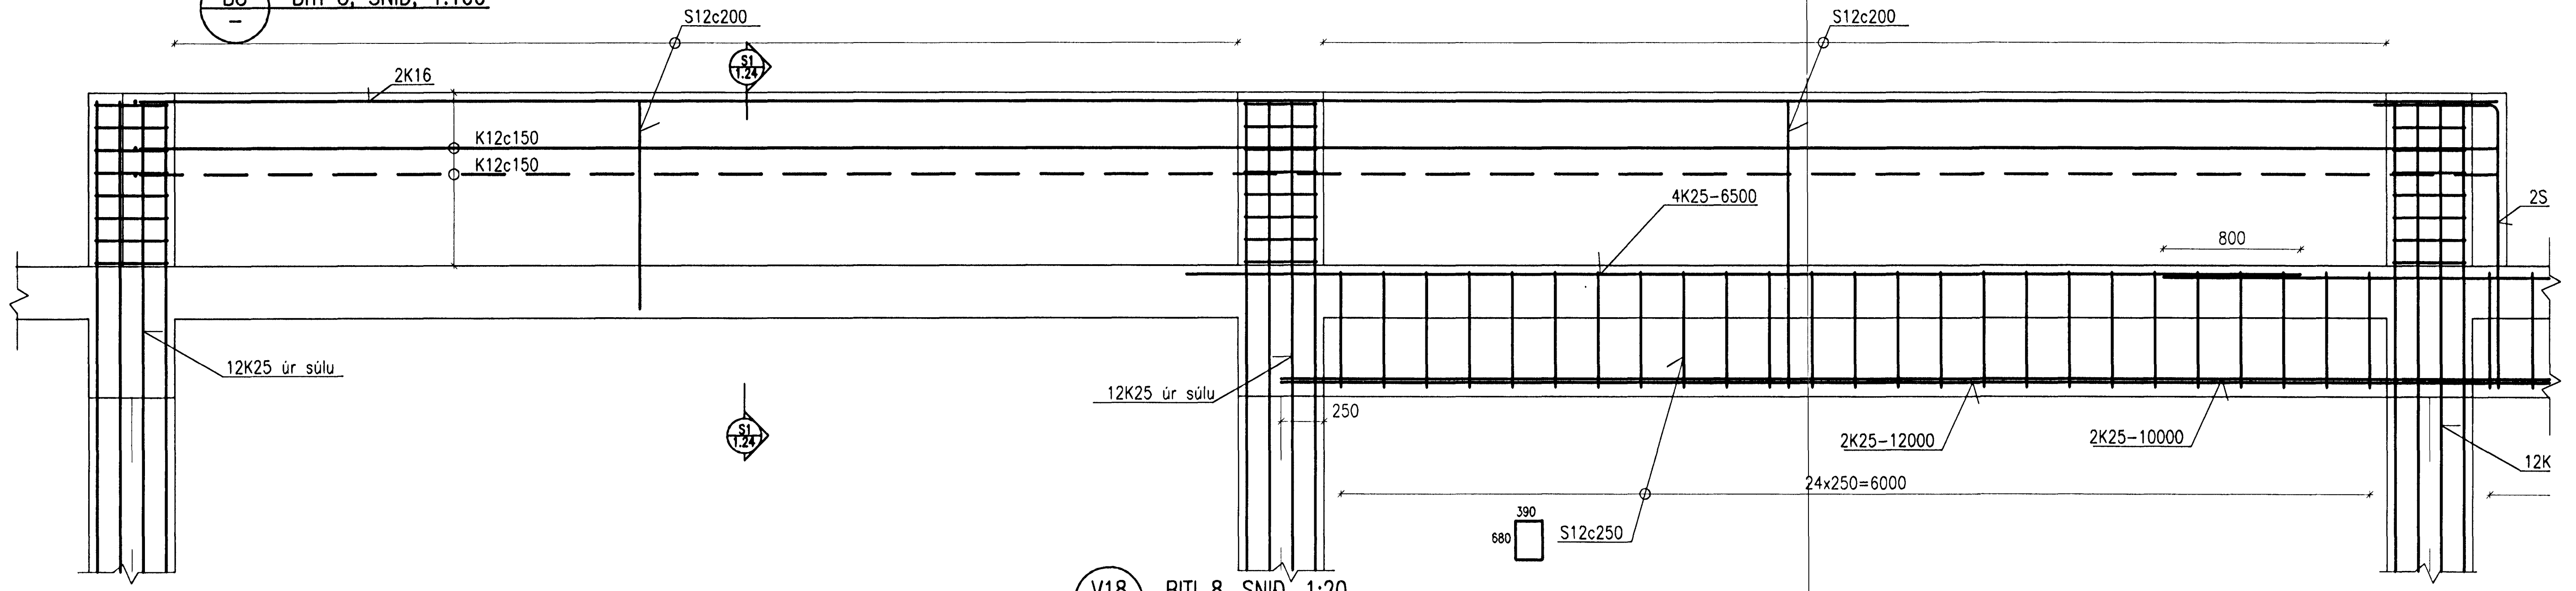

V18 BITI 8, SNID, 1:20

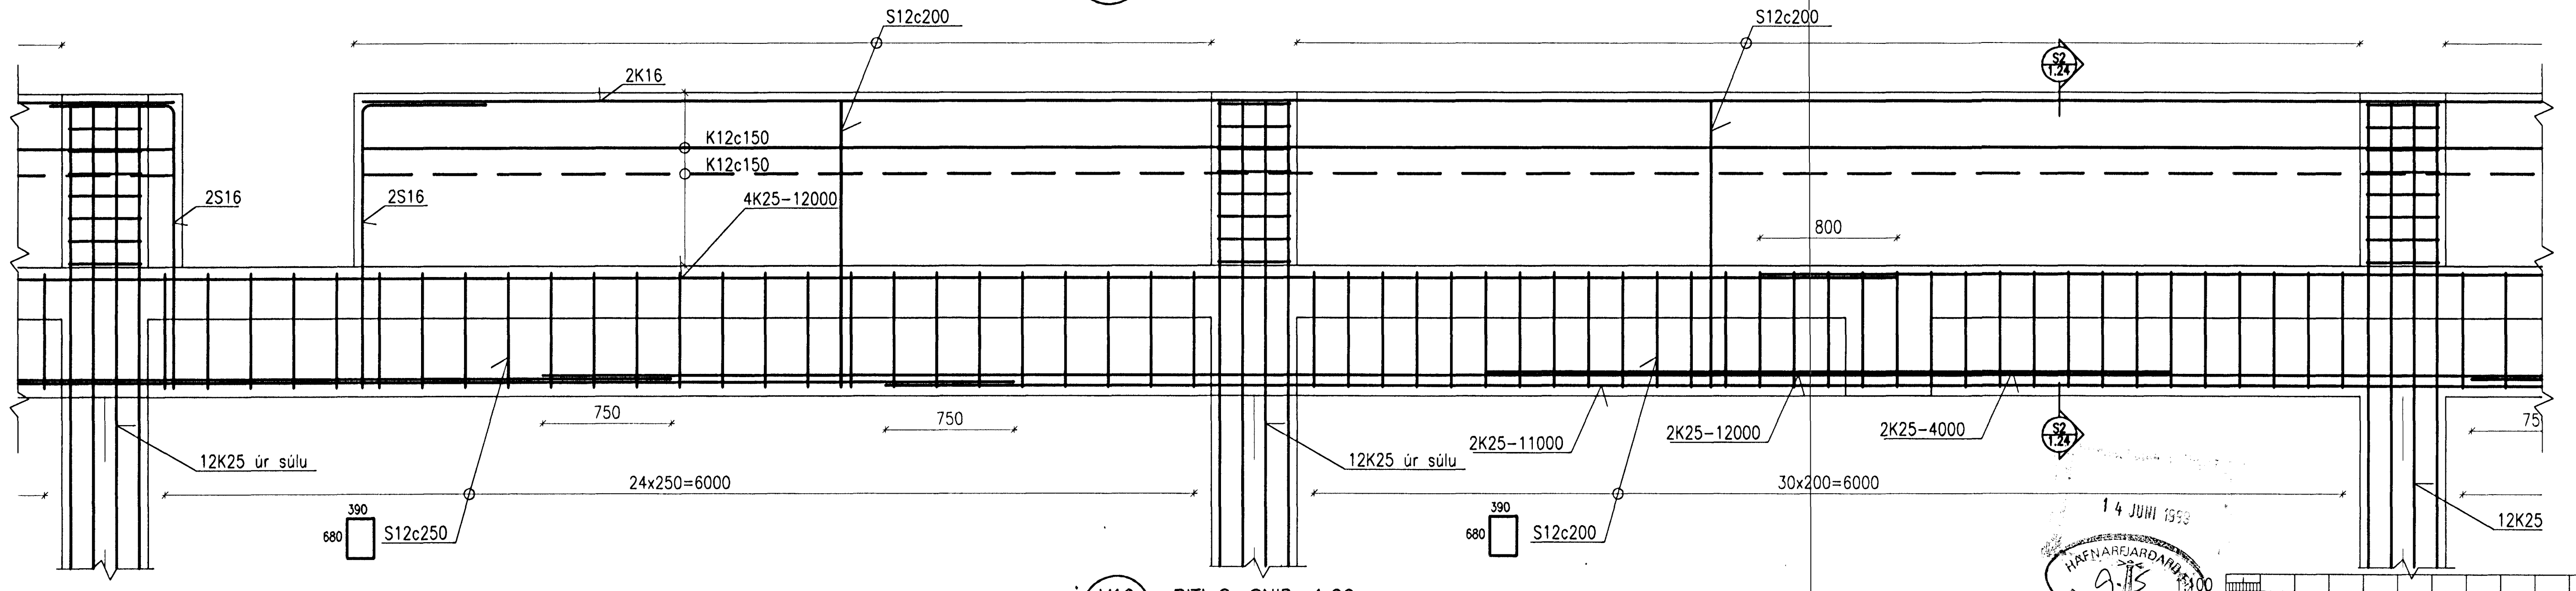

V19 BITI 8, SNID, 1:20

14 JUNI 1999

HAFNARJARDANIR
BYGGINGAÞYRIR
1:20

0 1000 2000 4000 6000 8000 10000 mm

1000 0 1000 2000 mm

Skýringar:
Explanations: Öll mál eru í millimetrum

Steypa: C30/37-38-S2-Ae

This drawing is the property of the ICELANDIC ALUMINIUM CO. LTD. and handed out for personal use only. It may neither be copied nor made available to others without permission of the ICELANDIC ALUMINIUM CO. LTD. The receiver is liable for any misuse.

Fjöldi stúkkja	Hlutur	Alnúmer	Efni	sg. stk	total. í heild	Athugasemdir
Number of pieces	Object	Item	Material	Weight (kg)	Bygnd	Remarks
IV III II I	SKAUTHREINSISTÖÐ					Mækvörð Scale 1:20
	STEYPTIR BITAR, JÄRNBENDING					Slóð frumtekn Format of orig. A1
	BITI 8					Örno.-Eq.Type-Eq.no.
	VST Verkfræðistofa Sveinar Thorgeirsson M. HAFNARJARDANIR Alnúmer: 108 Hafnarvegur, Sími 568 3000 Fax 568 3010					Örno. of Isal / Ref. no. of Isal Breyt./Rev.
Teknað Drawn	HFB/NI JÚNÍ 1999	Yfirfarð Checked	NI	Samb.Ákkt Approved		99.102-01.23
	ICELANDIC ALUMINIUM CO. LTD. Straumsvík, IS-220 Hafnarfjörður, Iceland					Örno. of Isal / Ref. no. of Isal Breyt./Rev.
Teknað Drawn		Yfirfarð Checked		Samb.Ákkt Approved		