



KERSKÁLI 1

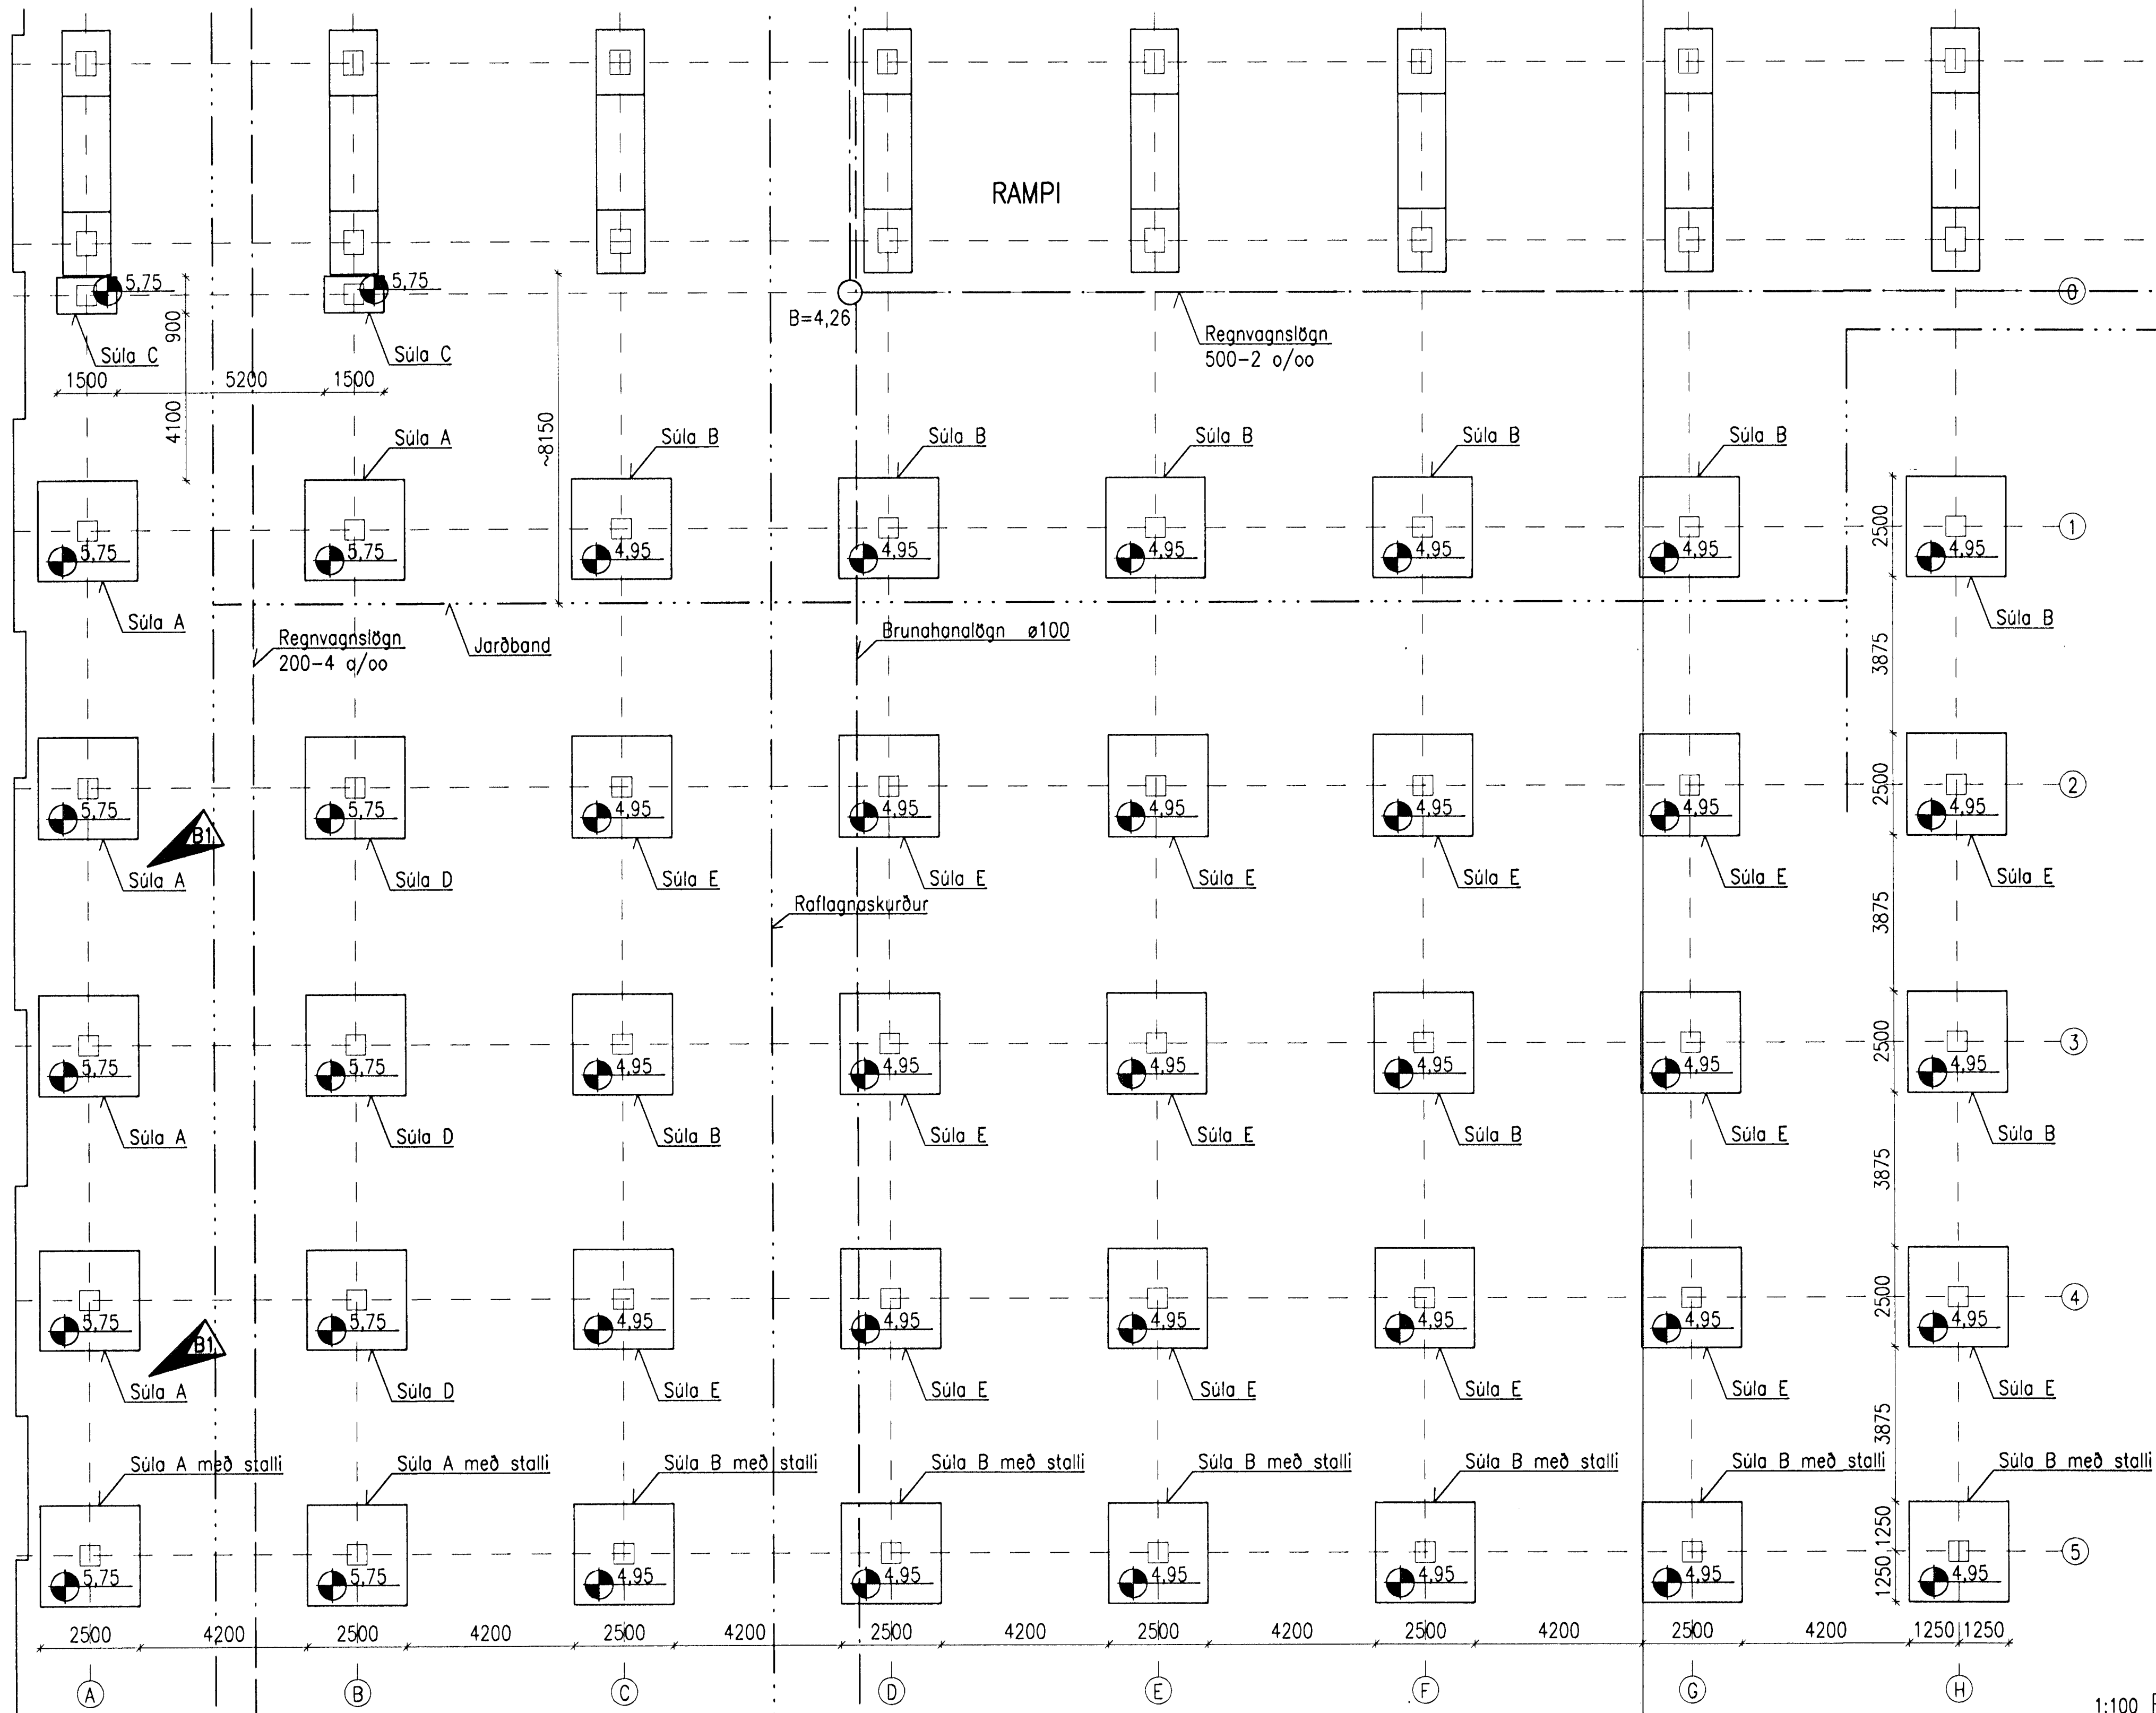

U1 UNDIRSTÖÐUR, PLAN, 1:100

14 JUNI 1999
HAFNAREYRDARBER
BYGGINGARULLTRUI

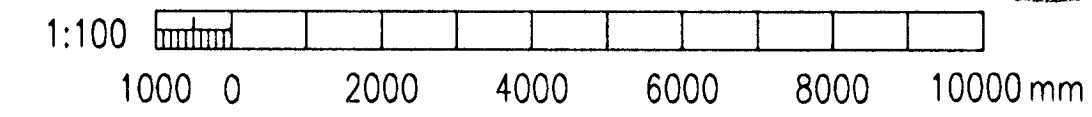

Skýringar:
Explanations:

Öll mál eru í millimetrum, hæðir eru í metrum yfir sjávarmáli.

\\199-1XXI\99102\DWG\STFYPU\VRKI\SL-101.DWG

This drawing is the property of the ICELANDIC ALUMINIUM CO. LTD. and handed out for personal use only. It may neither be copied nor made available to others without permission of the ICELANDIC ALUMINIUM CO. LTD. The receiver is liable for any misuse.

Fjöldi stúka Number of pieces		Mitur Object		Atriði Item		Efni Material		Eg. stk. Weight (kg)		Tölgl. hlið Formal of org.		Athugasemdir Remarks	
IV III II I		SKAUTHREINSISTÖÐ		HFB/NI		MAI 1999		Yfirfarð Checked		Samb.Ákt. Approved		1:100	
Tiltekið Drawn		Tiltekið Drawn		Tiltekið Drawn		Tiltekið Drawn		Tiltekið Drawn		Tiltekið Drawn		Tiltekið Drawn	
Breyt. Rev.		Sölum breytt		08/06/99		HFB		NI		Samb.Ákt. Approved		Breyt./Rev.	
Tiltekið Drawn		Samb.Ákt. Approved		Tiltekið Drawn		Samb.Ákt. Approved		Tiltekið Drawn		Samb.Ákt. Approved		Tiltekið Drawn	

ICELANDIC ALUMINIUM CO. LTD.
Straumsvík, IS-220 Hafnarfjörður, Iceland