
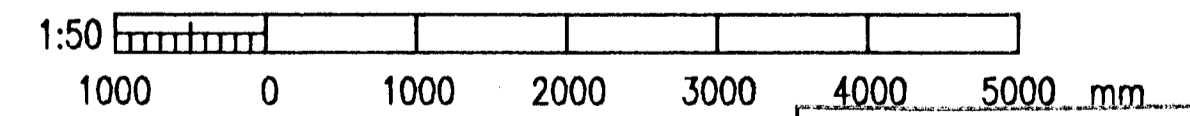


EE
112

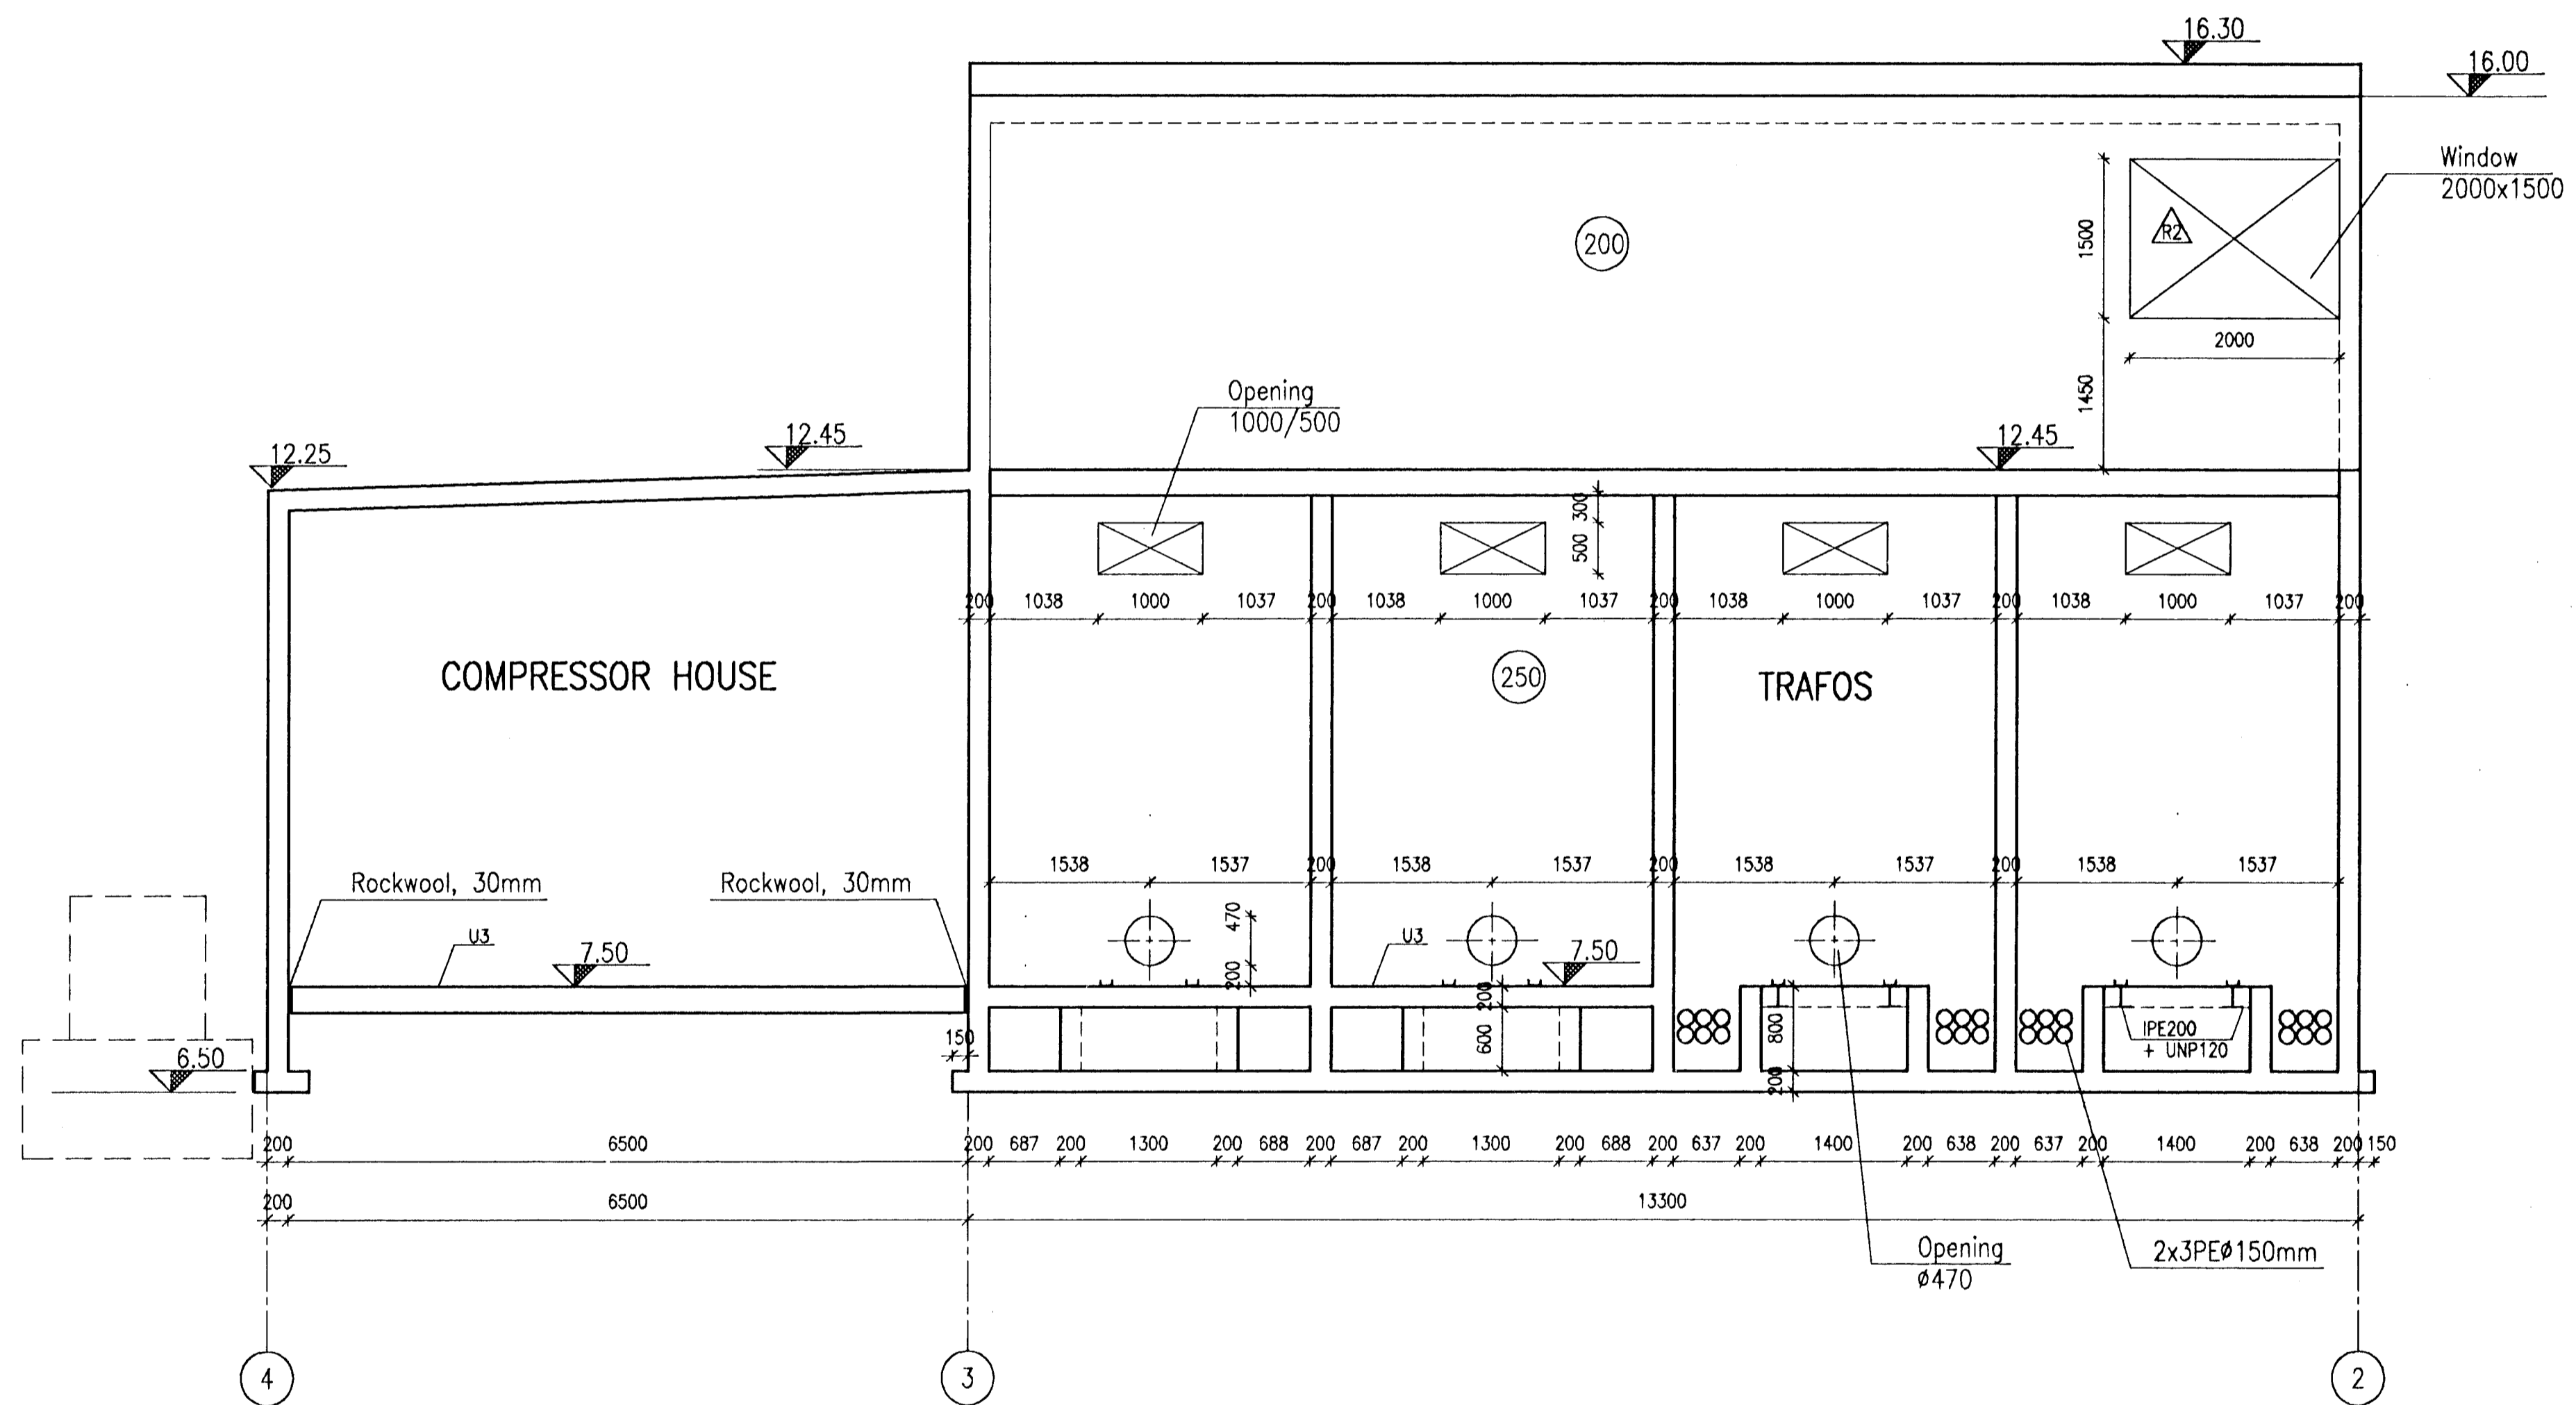

CONCRETE: C30/37-38-S2

HAFMARKJÓRÐUR
BYGGINGARLITLITUN
AFBREITT
1/9/96
R-S

VST VST CONSULTING ENGINEERS Ltd. Armula 4 108 Reykjavík Iceland Tel: +354 569 5000 Fax: +354 569 5010		95.120 - 26.119																
ICELANDIC ALUMINIUM COMPANY LTD.		<table border="1"> <tr><td>DRAWN</td><td>98.04.10</td><td>SGI</td></tr> <tr><td>APPROVED</td><td>98.04.10</td><td>FGS</td></tr> <tr><td>PROCESS</td><td>98.04.10</td><td>NI</td></tr> <tr><td>PROJECT</td><td>98.04.10</td><td>NI</td></tr> <tr><td>SCALE</td><td>1:50</td><td>FORMWORK</td></tr> </table>	DRAWN	98.04.10	SGI	APPROVED	98.04.10	FGS	PROCESS	98.04.10	NI	PROJECT	98.04.10	NI	SCALE	1:50	FORMWORK	SUBSTATION 120 CONCRETE WORK SECTION EE FORMWORK
DRAWN	98.04.10	SGI																
APPROVED	98.04.10	FGS																
PROCESS	98.04.10	NI																
PROJECT	98.04.10	NI																
SCALE	1:50	FORMWORK																
ALUSUISSE ALUSA ALUSUISSE ENGINEERING LTD. ZÜRICH SWITZERLAND		79000-35419	2															
ISAL ICELANDIC ALUMINIUM CO. LTD		188-419																

REV. NO.	DATE	REVISION	BY	APP.	REV. NO.	DATE	REVISION	BY	APP.	NOTES	REFERENCE DRAWING	DRAWING NUMBER
2	1996.08.30	ELEVATION OF WINDOW	FGS	N.I.								
1	1996.07.18	APPROVED FOR CONSTRUCTION	FGS	N.I.								

This drawing is our property and given for personal use only. It may not be copied or made available to others without our permission. The receiver is responsible for any misuse.