



C
131

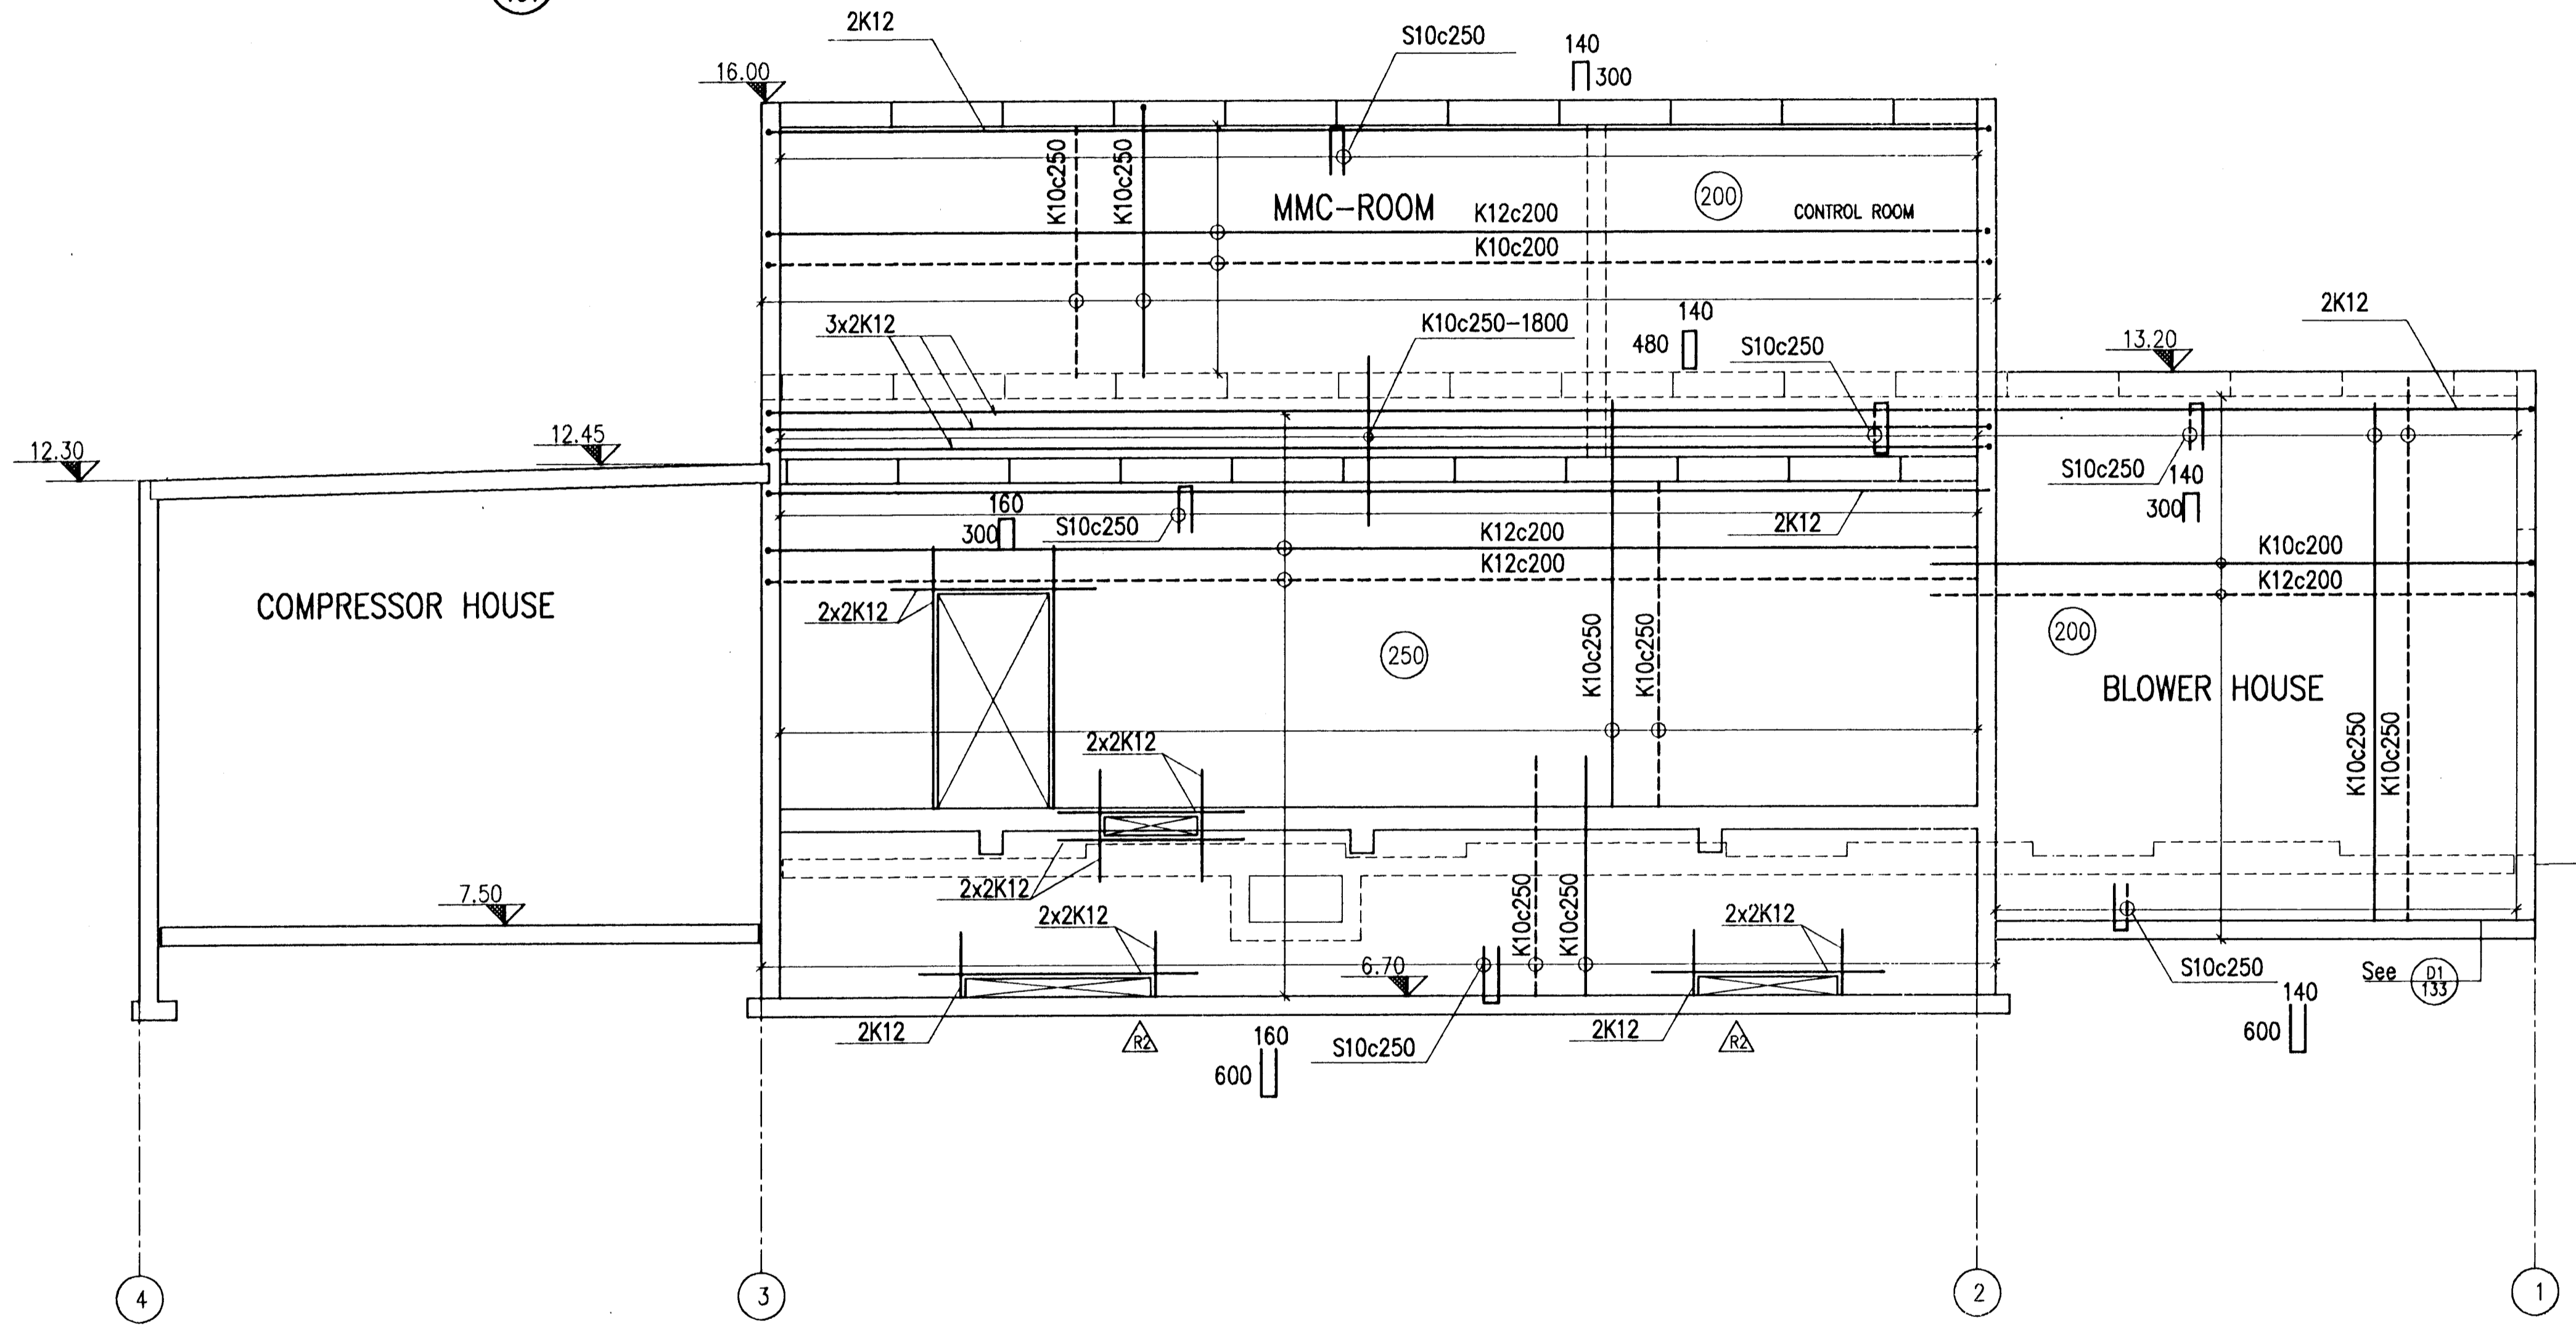

HAFNARFJÓRÐUR
BYGGINGAÐRÁTTIÐ
AFREITT

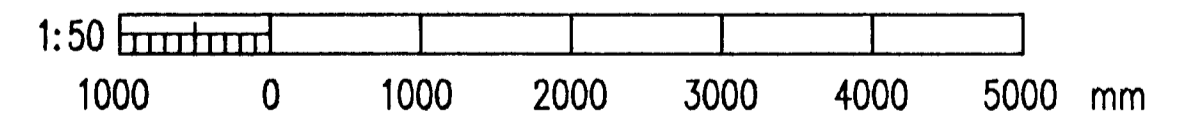

CONCRETE: C30/37-38-S2

VST VST CONSULTING ENGINEERS Ltd.
Armula 4 108 Reykjavik Iceland
Tel: +354 569 5000 Fax: +354 569 5010

95.120 - 26.134

ICELANDIC ALUMINIUM COMPANY LTD.

95.120 - 26.134
SUBSTATION 120
CONCRETE WORK
WALLS, SECTION C
REINFORCEMENT

ALUSUISSE ALESA
ISAL

ALUSUISSE ENGINEERING LTD.
ZURICH SWITZERLAND
79000-35434
188.434

REV. NO.	DATE	REVISION	BY	APP.	REV. NO.	DATE	REVISION	BY	APP.	NOTES	REFERENCE DRAWING	DRAWING NUMBER
2	1996.08.09	MINOR REVISION. OPENINGS.	FGS	N.I.								
1	1996.07.18	APPROVED FOR CONSTRUCTION	FGS	N.I.								

This drawing is our property and given for personal use only. It may not be copied or made available to others without our permission. The receiver is responsible for any misuse.

