


CONCRETE: C30/37/-38-52 inwalls  
C40/50-10-52 between precast elements

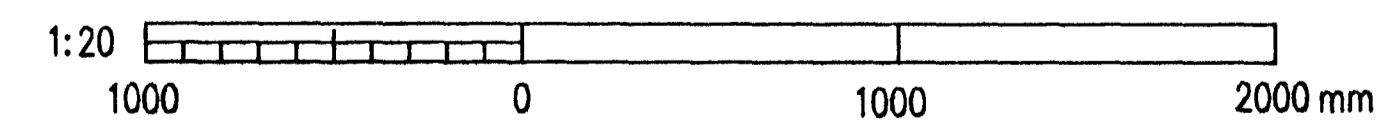

BYGGINGAÞRÖÐUR  
BYGGINGAÞRÖÐURIN  
AFGREITT

**VST** VST CONSULTING ENGINEERS Ltd.  
Armula 4, 108 Reykjavik, Iceland  
Tel: +354 569 5000 Fax: +354 569 5010

**ICELANDIC ALUMINIUM COMPANY LTD.**

DRAWN	98.05.15	SGI	SUBSTATION 120 CONCRETE WORK SECTIONS II REINFORCEMENT
APPROVED	98.05.15	FGS	
PROCESS	98.05.15	NI	
PROJECT	98.05.15	NI	
SCALE	1:20	FORWART AT	

ALUSUISSE ALESA  
ALUSUISSE ALESA  
ALUSUISSE ALESA

ALUSUISSE ALESA  
ZÜRICH SWITZERLAND

ICELANDIC ALUMINIUM CO. LTD

REV. NO.	DATE	REVISION	BY	APP.	REV. NO.	DATE	REVISION	BY	APP.	NOTES	REFERENCE DRAWING	DRAWING NUMBER
1	1998.07.18	APPROVED FOR CONSTRUCTION	FGS	N.L.								

95.120 - 26.141

79000-35441

188.441