
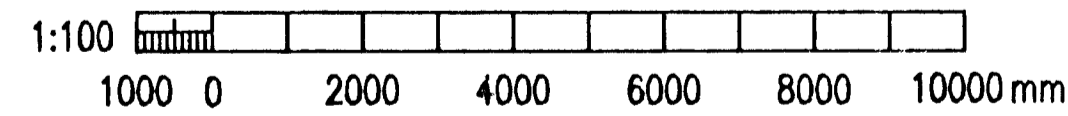


POTROOM 2

Y=96.000

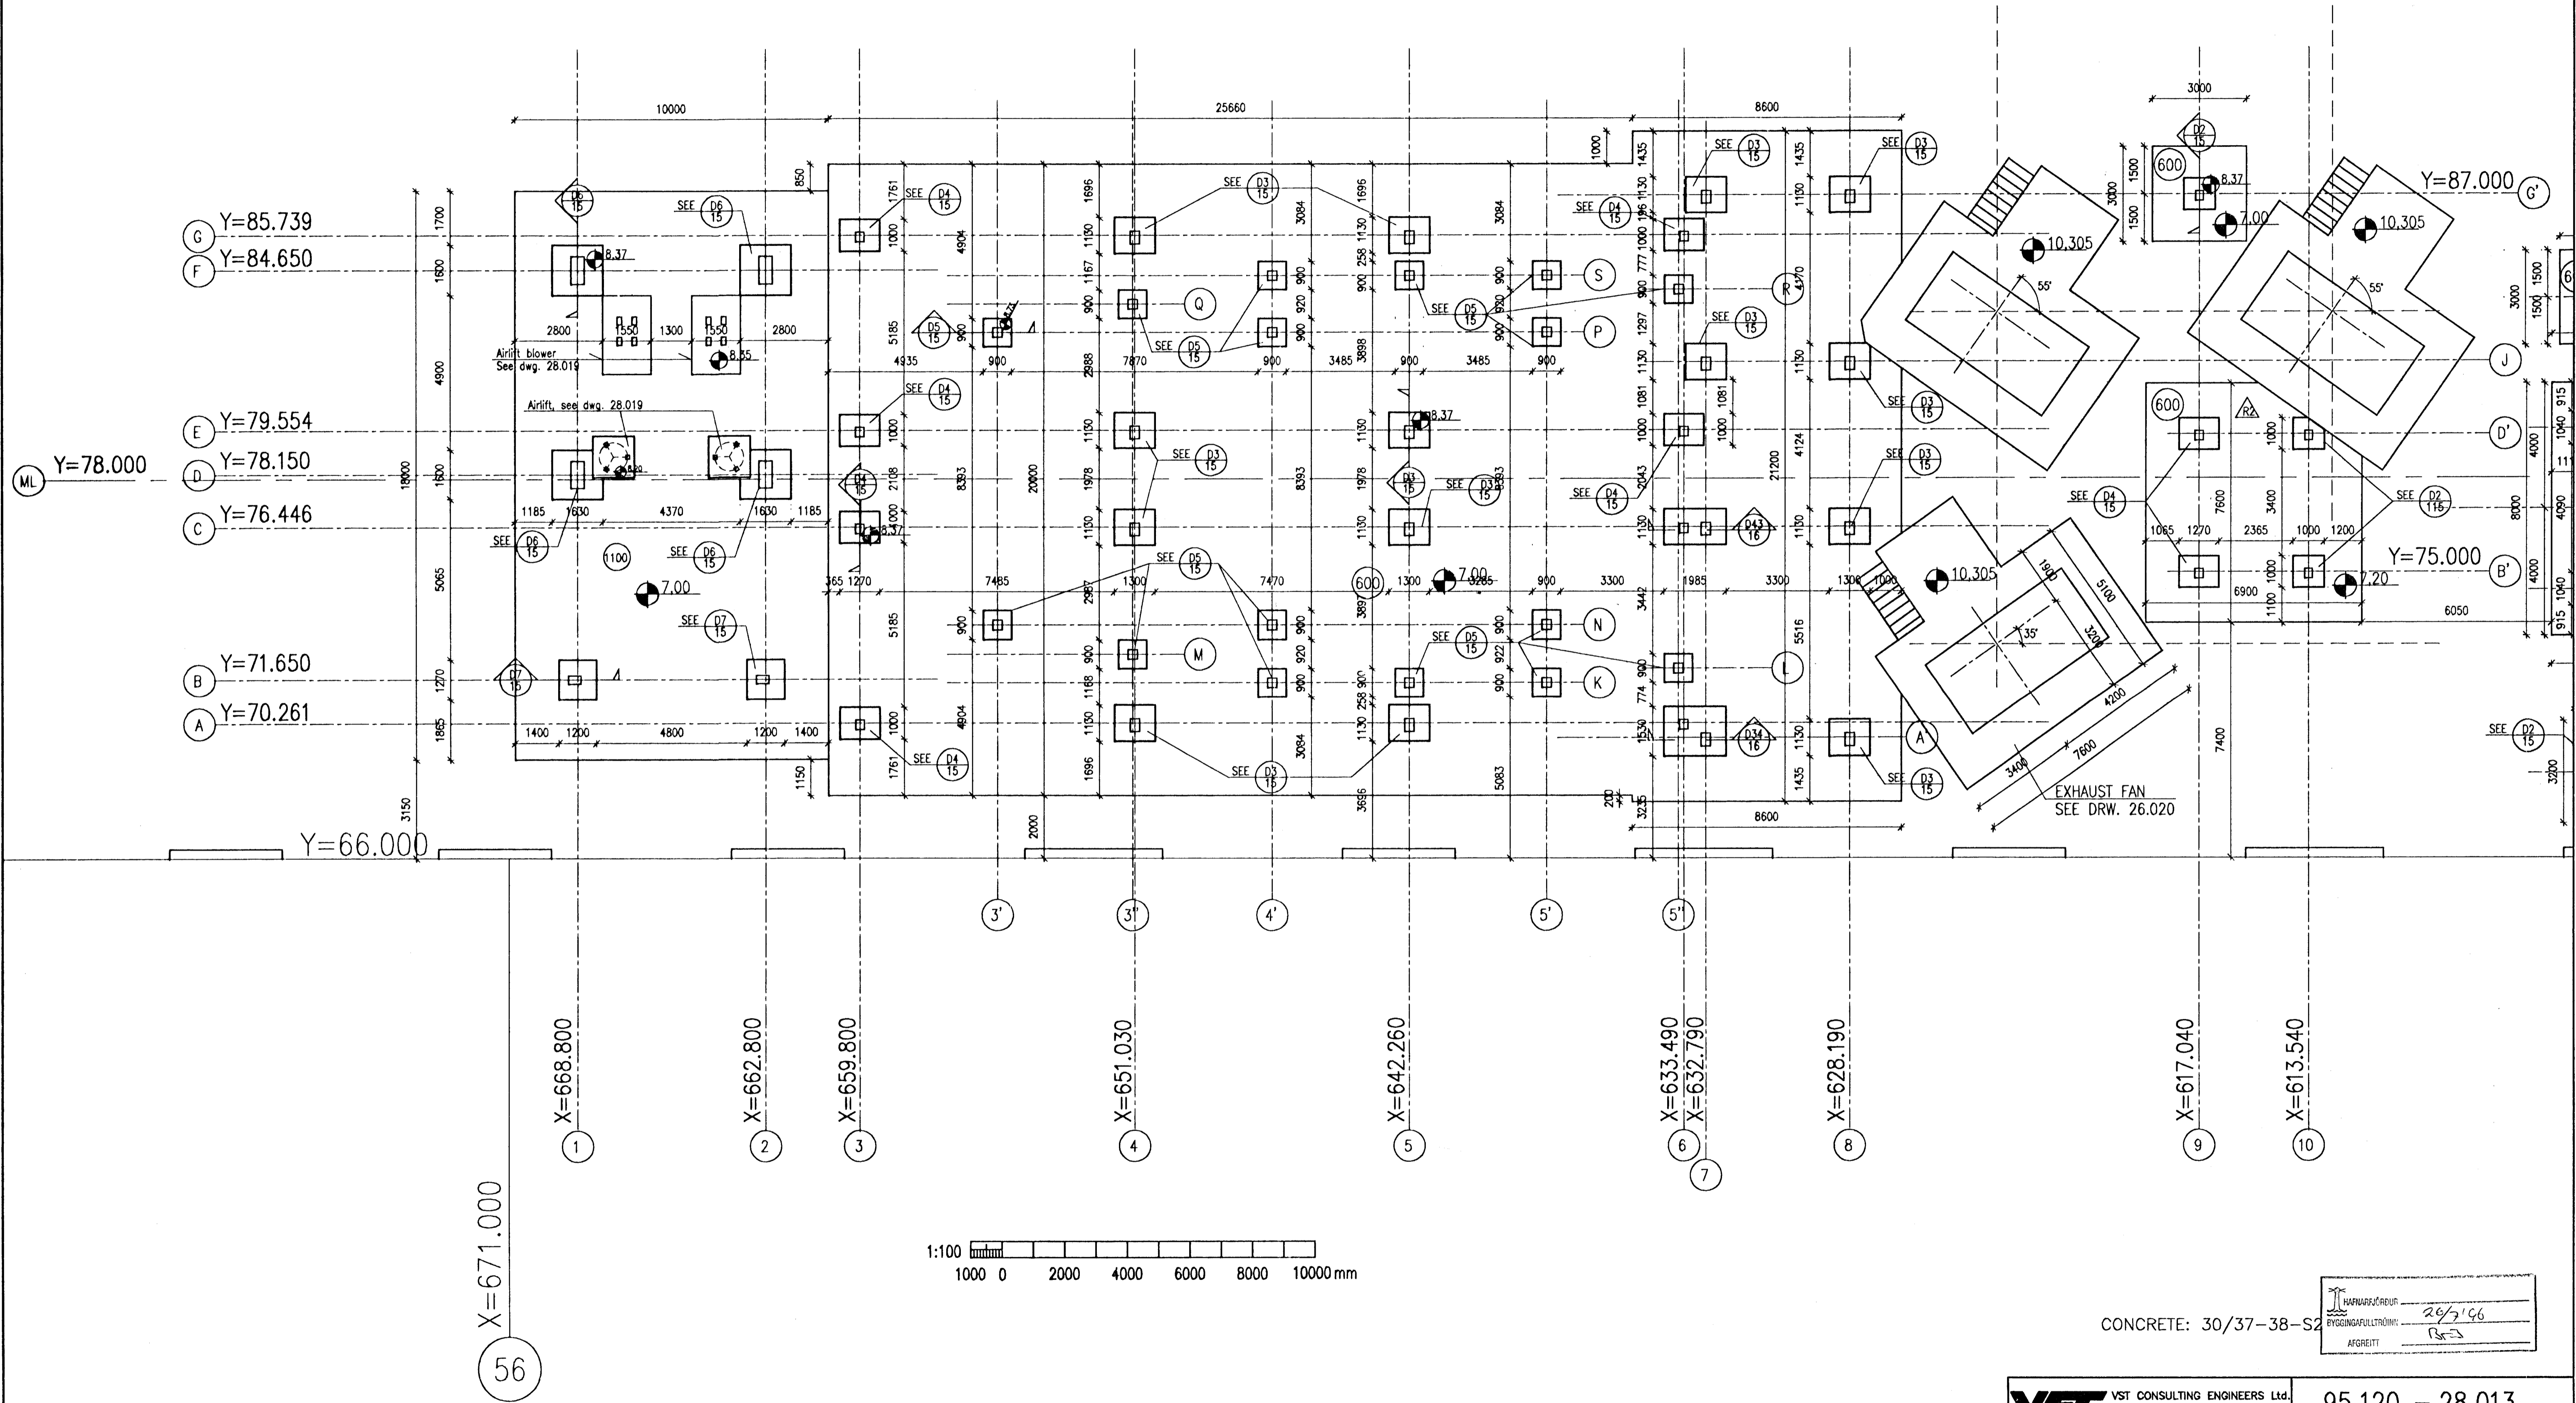

CONCRETE: 30/37-38-S2

HAHNHARZBURGER	26/7/96
BYGGINNGAFULLTRÖNNI:	R-3
AFGREITT	

REV. NO.	DATE	REVISION	BY	APP.	REV. NO.	DATE	REVISION	BY	APP.	NOTES	REFERENCE DRAWING	DRAWING NUMBER
2	1996.07.24	SLAB MOD. 9-10	FGS	N.I.								
1	1996.07.18	APPROVED FOR CONSTRUCTION	FGS	N.I.								

This drawing is our property and given for personal use only. It may not be copied or made available to others without our permission. The receiver is responsible for any misuse.

<b>VST CONSULTING ENGINEERS LTD.</b> Armula 4 108 Reykjavik Iceland Tel: +354 569 5000 Fax: +354 569 5010	95.120 - 28.013	
	<b>ICELANDIC ALUMINIUM COMPANY LTD.</b>	DRY ADSORPTION PLANT CONCRETE WORK PLAN LAYOUT I FORMWORK
DRAWN 06.05.30 FGS APPROVED 06.05.30 QSS PROCESS 06.05.30 NI PROJECT 06.05.30 NI SCALE 1:100 PERBAT A1	ALESA ALUSUISSE ENGINEERING LTD. ZÜRICH SWITZERLAND	79000-33613
ISAL ICELANDIC ALUMINIUM CO. LTD	192.813	2