
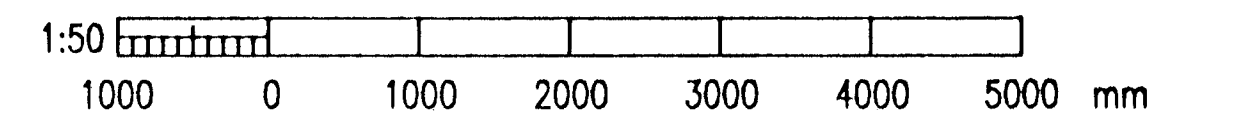
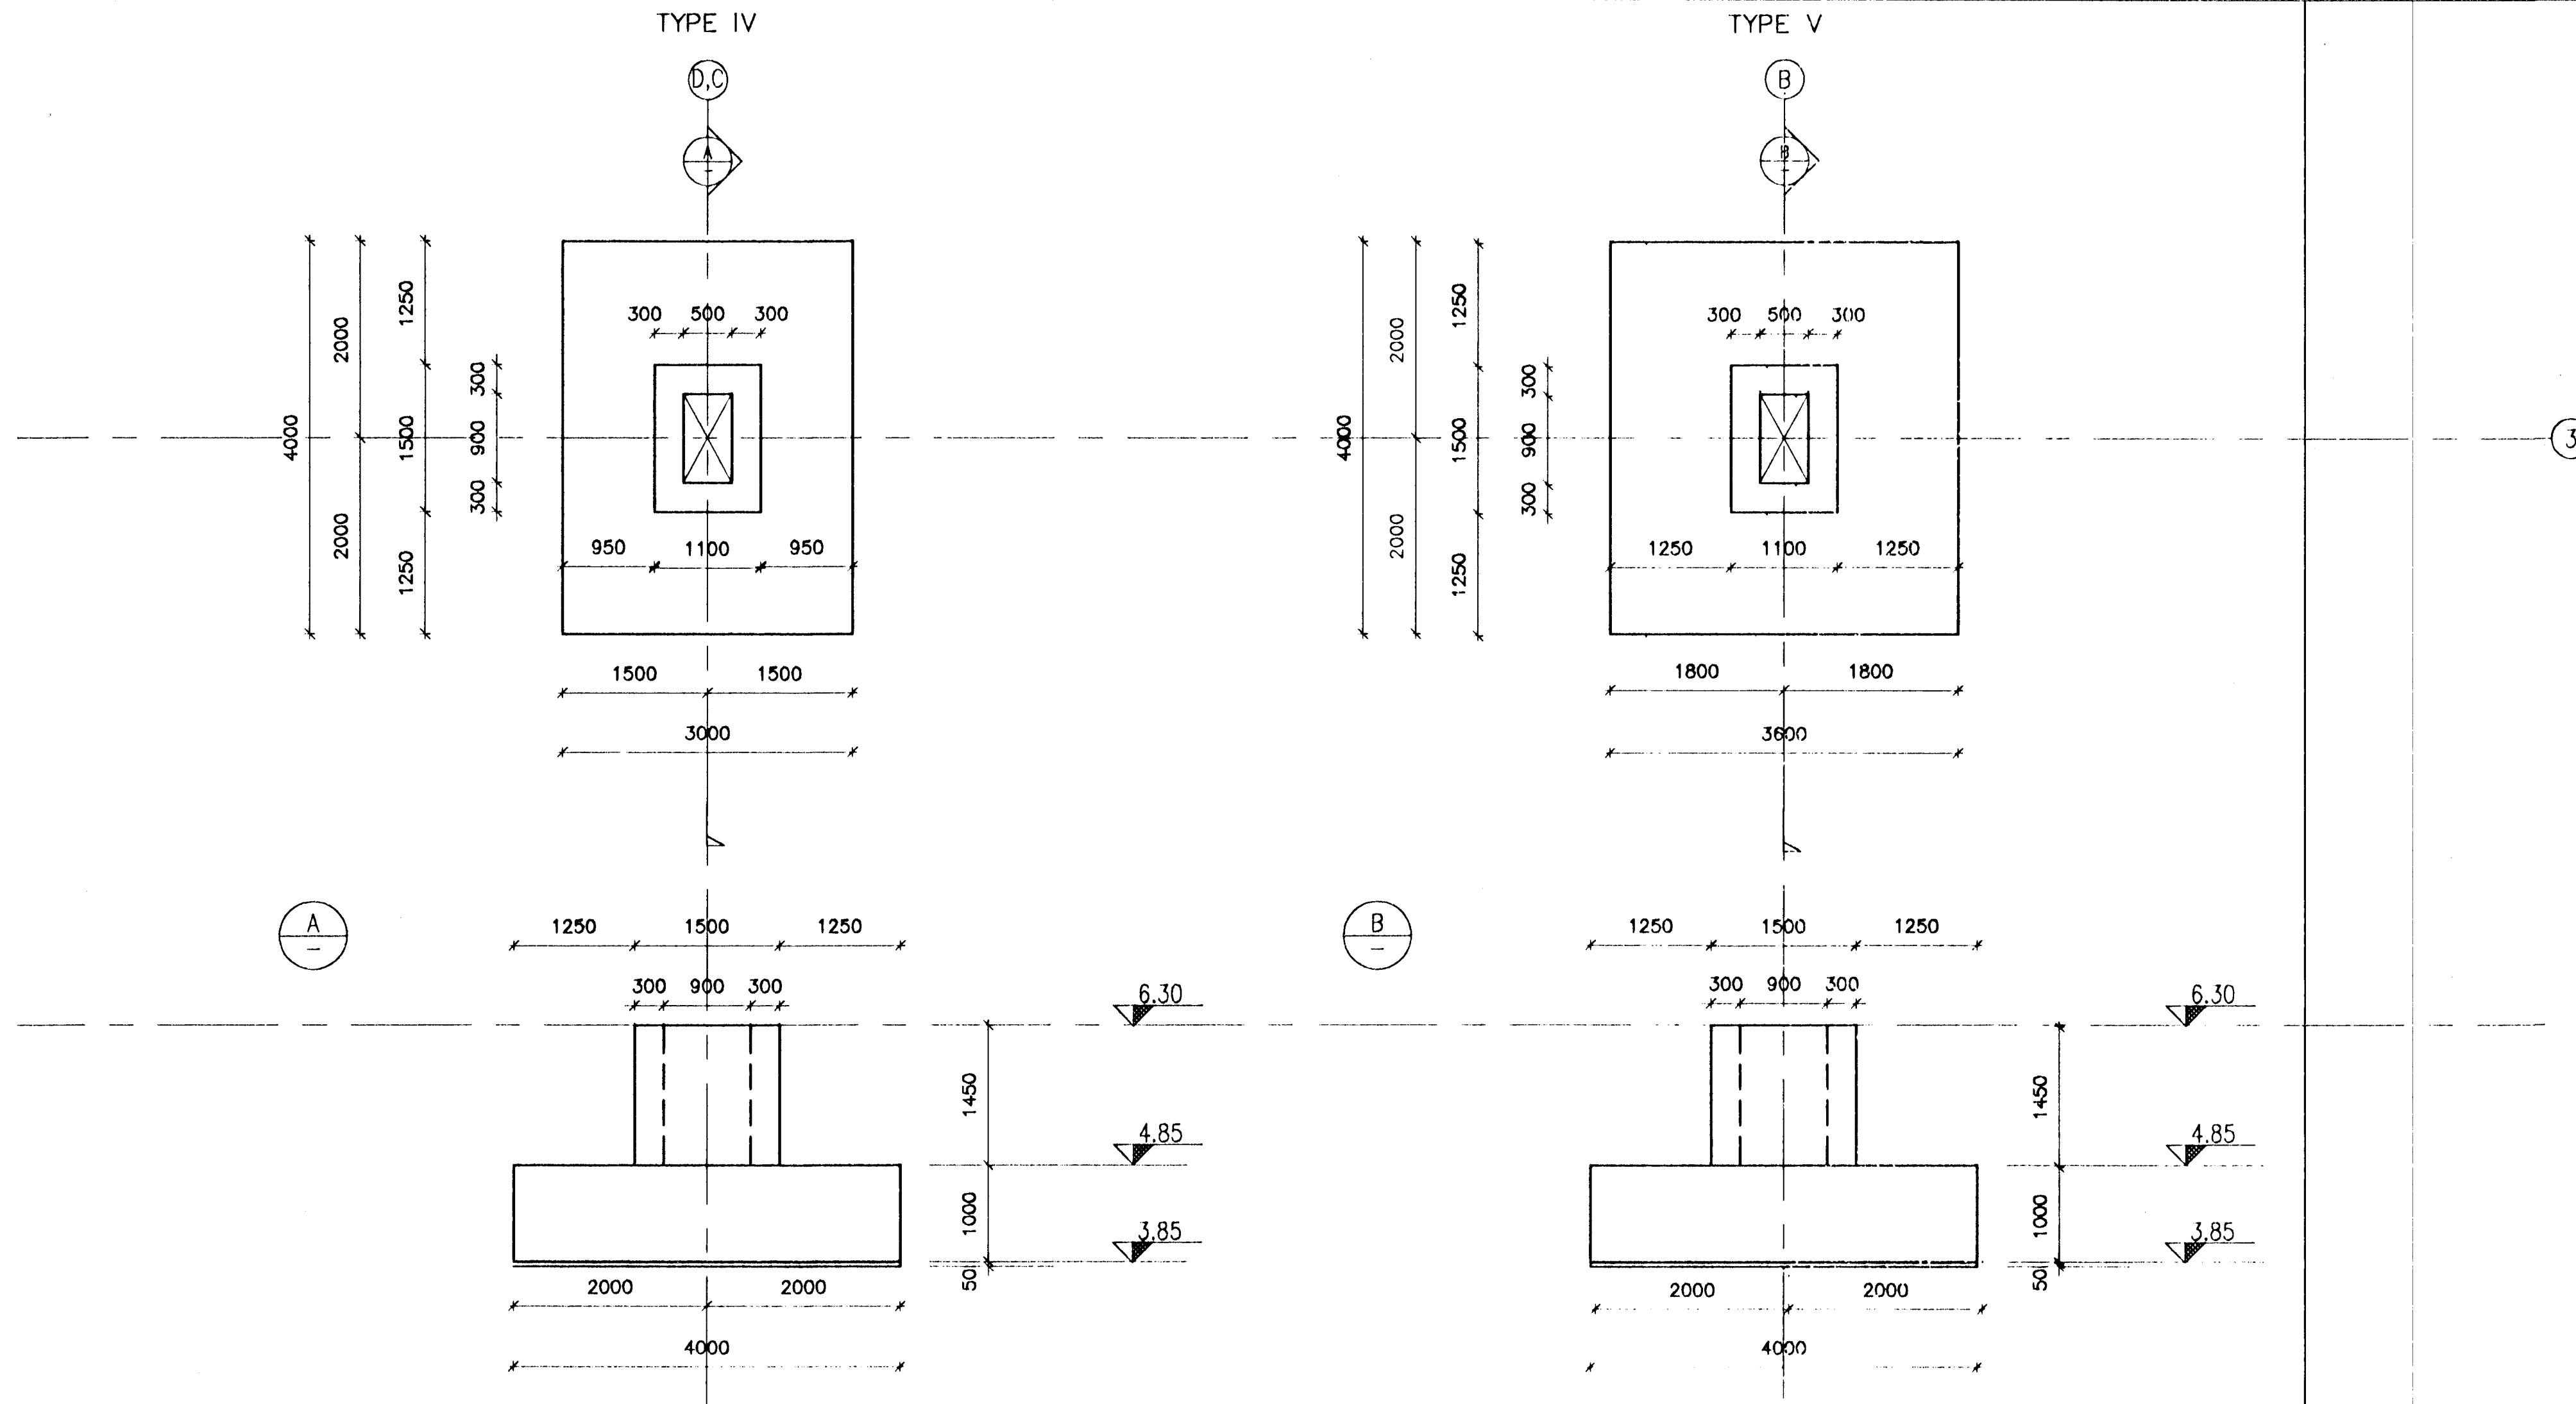
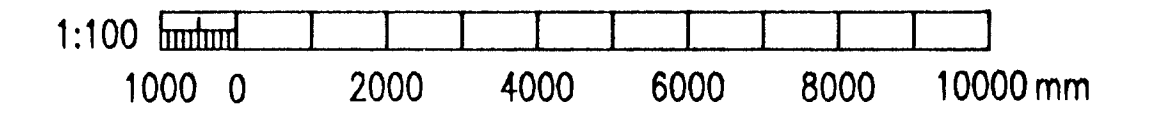


GROUND PLAN Col. 3E-3A

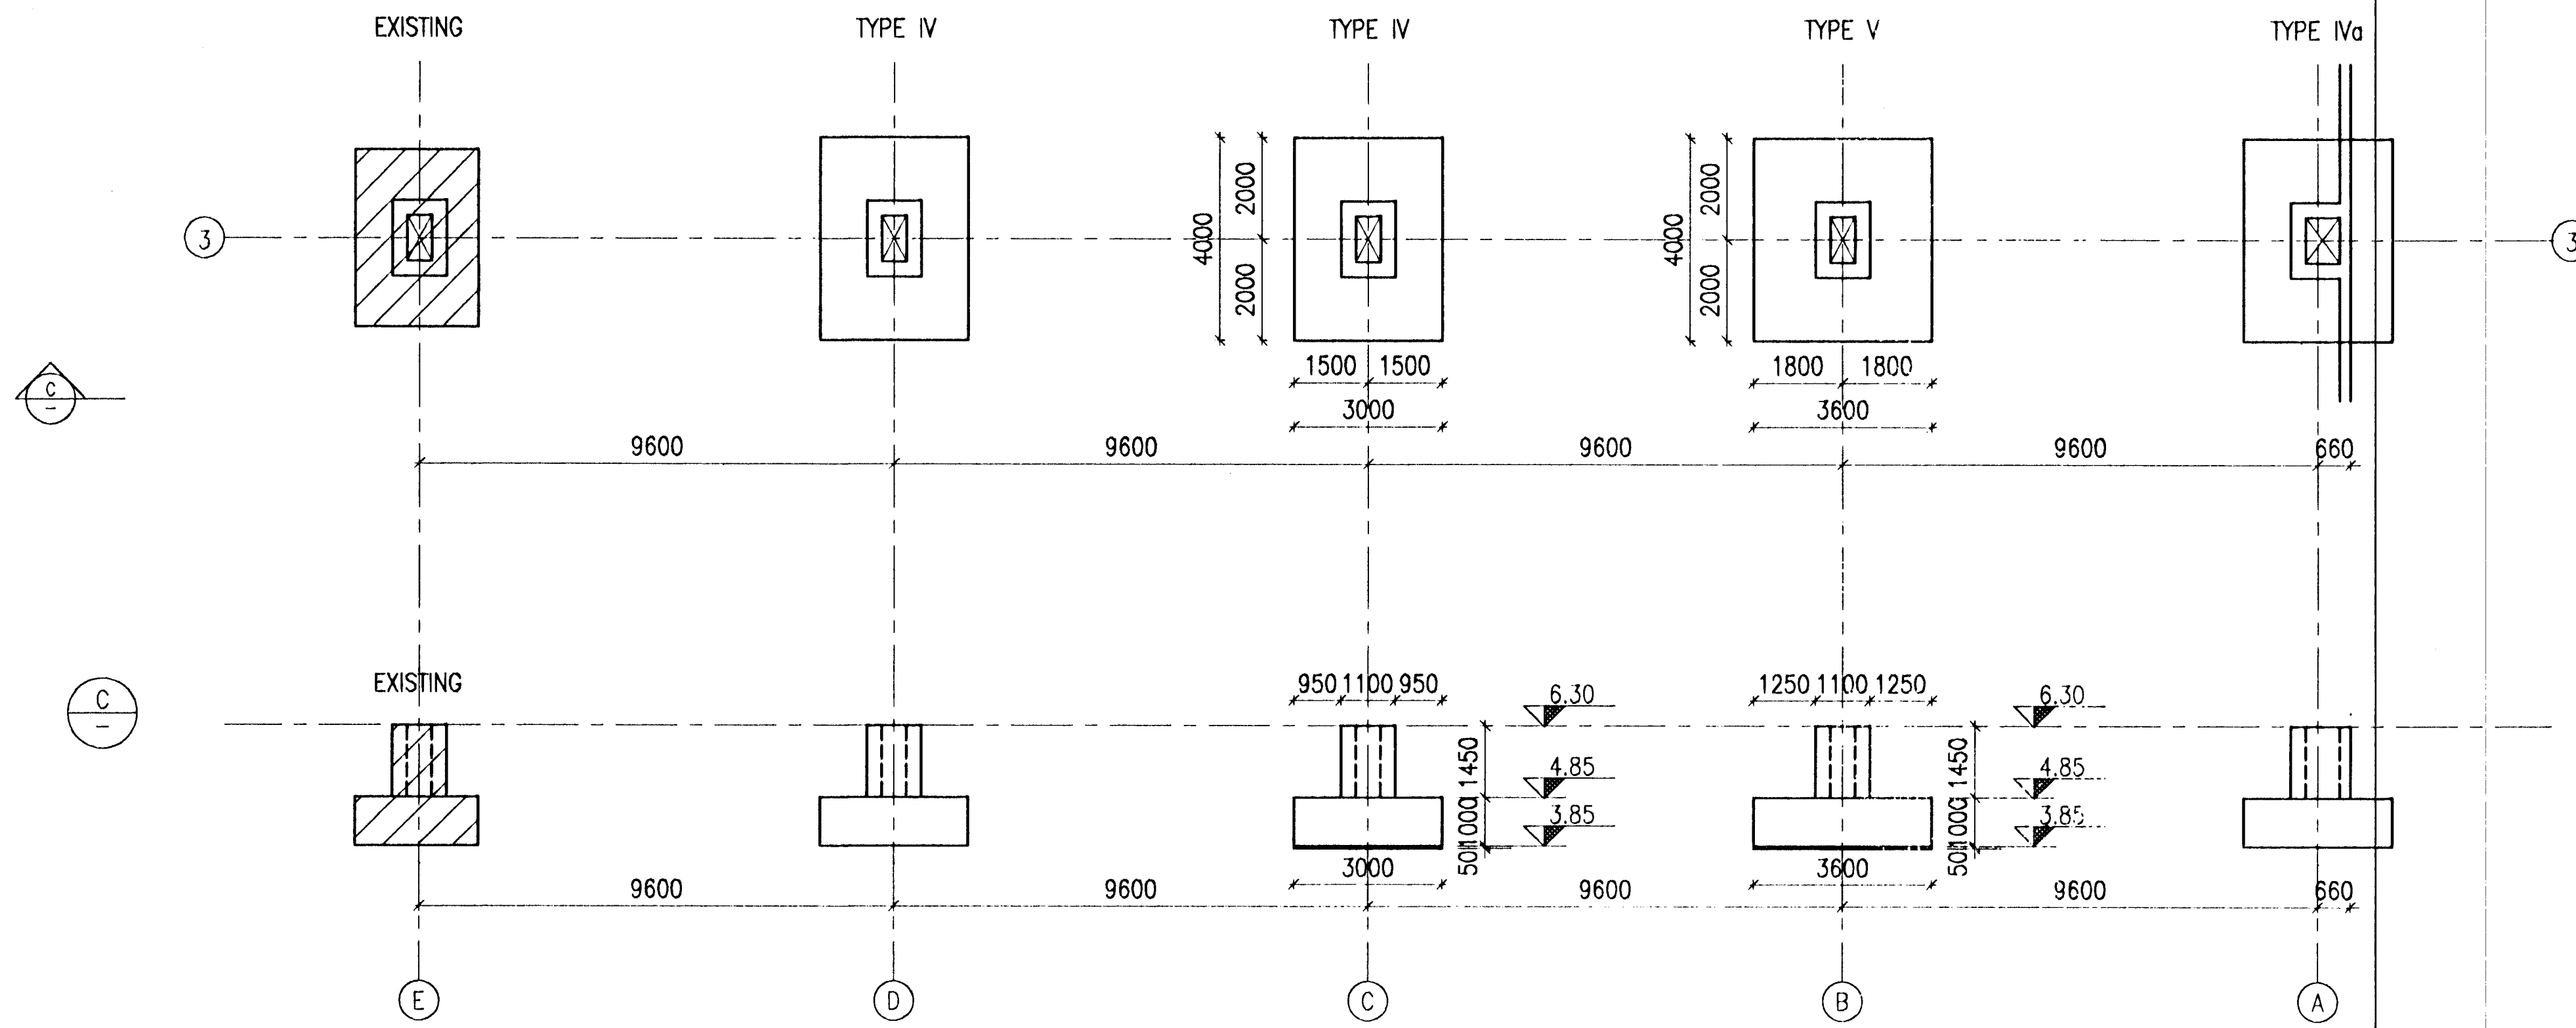

BYGGINGAFULLTRÖNN: 12/2/96  
AFGREITT: [Signature]

<b>VST</b> VST CONSULTING ENGINEERS Ltd. Armula 4, 108 Reykjavik, Iceland Tel: +354 569 5000 Fax: +354 569 5010		95.120 - 26.040	
<b>ICELANDIC ALUMINIUM COMPANY LTD.</b>		DRAWN: 06.05.10 SGA APPROVED: 06.05.10 FGS PROCESS: 06.05.10 NI PROJECT: 06.05.10 NI SCALE: 1:50 FORMAT: A1	SWITCHYARD AND MAIN SUBSTATION CONCRETE WORK FOUNDATIONS 3E-3A FORMWORK
ALUSUISSE ALISA		ALUSA ENGINEERING LTD. ZÜRICH SWITZERLAND	79000-35340
ISAL		ICELANDIC ALUMINIUM CO. LTD	188.340

REV. NO.	DATE	REVISION	BY	APP.	REV. NO.	DATE	REVISION	BY	APP.	NOTES	REFERENCE DRAWING	DRAWING NUMBER
1	1996.07.10	APPROVED FOR CONSTRUCTION	FGS	N.J.I.								

This drawing is our property and given for personal use only. It may not be copied or made available to others without our permission. The receiver is responsible for any misuse.