



GRUNNMÝND 1. HÆÐ A.L.S.D.

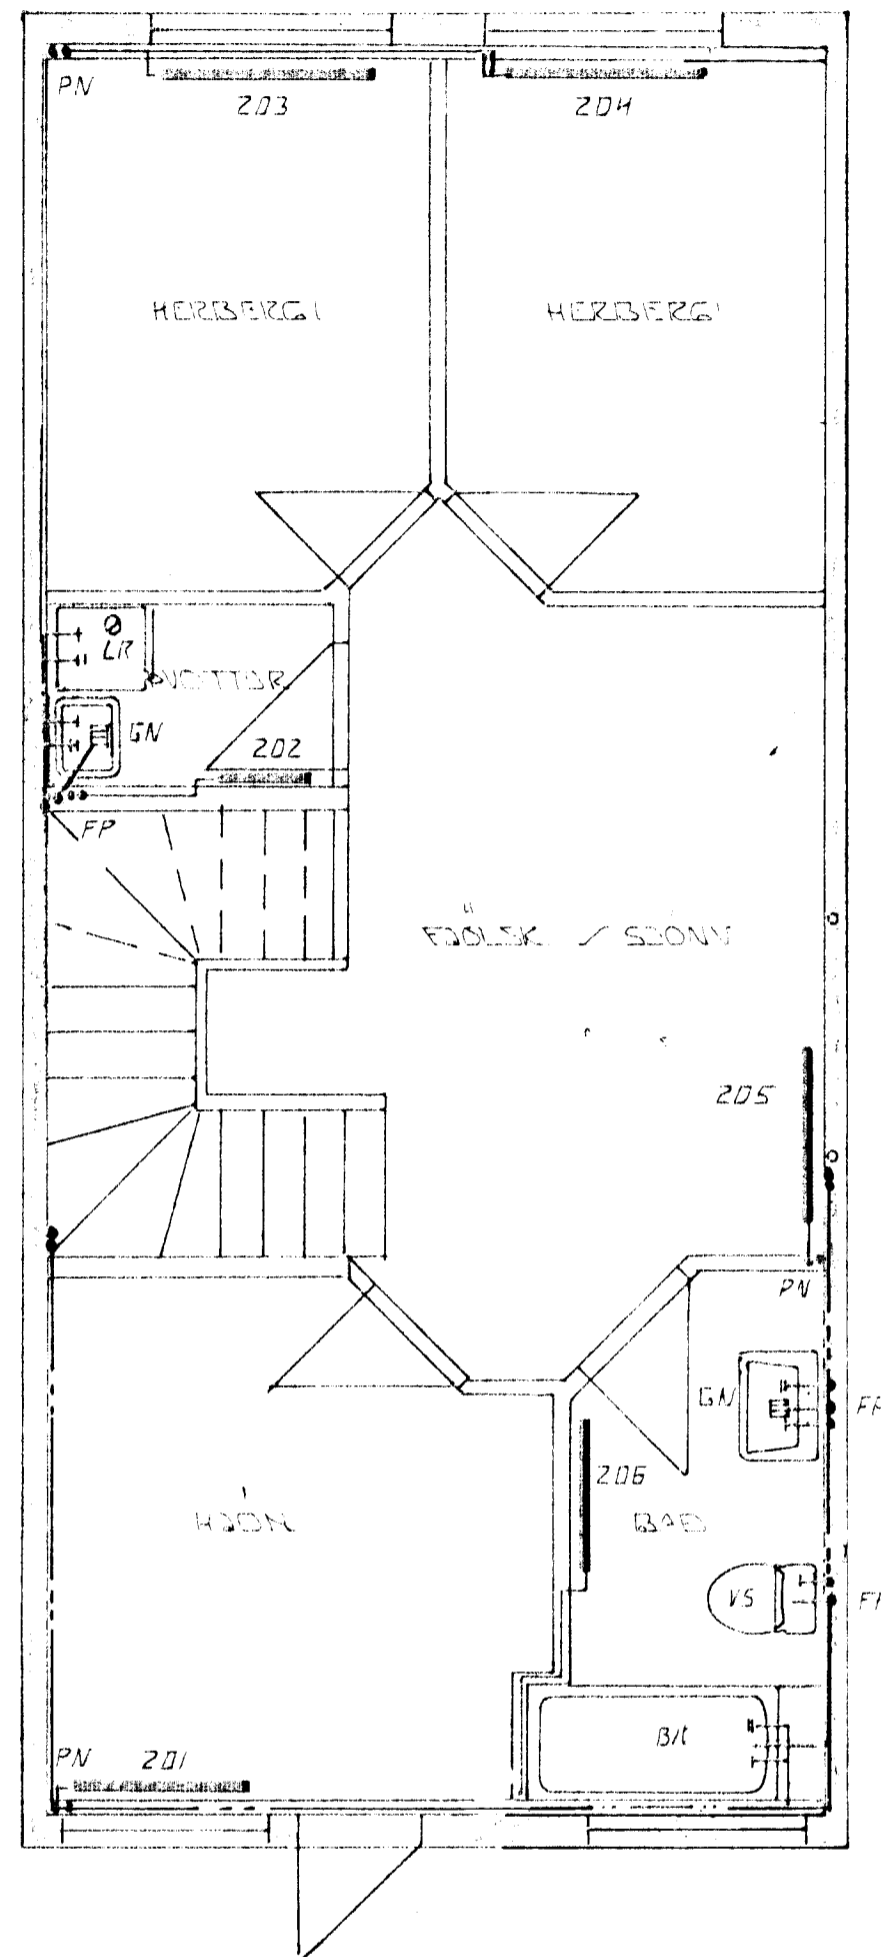

GRUNNMÝND 2. HÆÐ A.L.S.D.

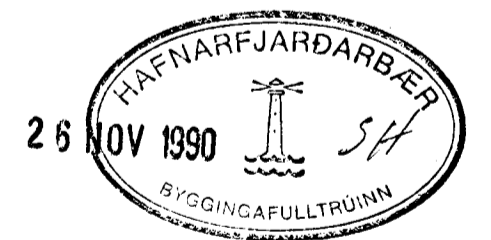

OL	22.11.90	132 SKULÖGN PÍPULM. HITI ISÓLFANDDYRI.	
BRUK	DAGS	EDLI BREVINGAR	SHGN
STUÐLABERG 100 HAFNARFJÖRÐI			DAGS OCT 129
HITA- VÆTNS OG FRÆKENNLSISLAGNIC.			HAJLAD 23
1. OG 2. HÆÐ			TEKND 11
MELKV. A.L.S.D.			VERK NR. 8925
SIGURÐUR ÞORLEIFSSON TEKNIFRÉBUDUR F.T.F.T.			BLAÐ NR. 2-06
STRANDGATU 11 HAFNARFJÖRÐI SIM. 5-751			