
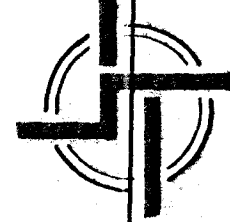
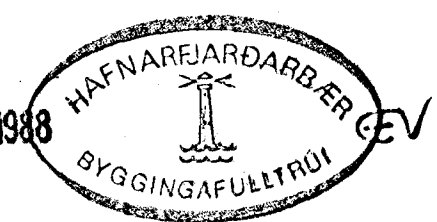


Stuðlaberg 110 Hafnarfirði

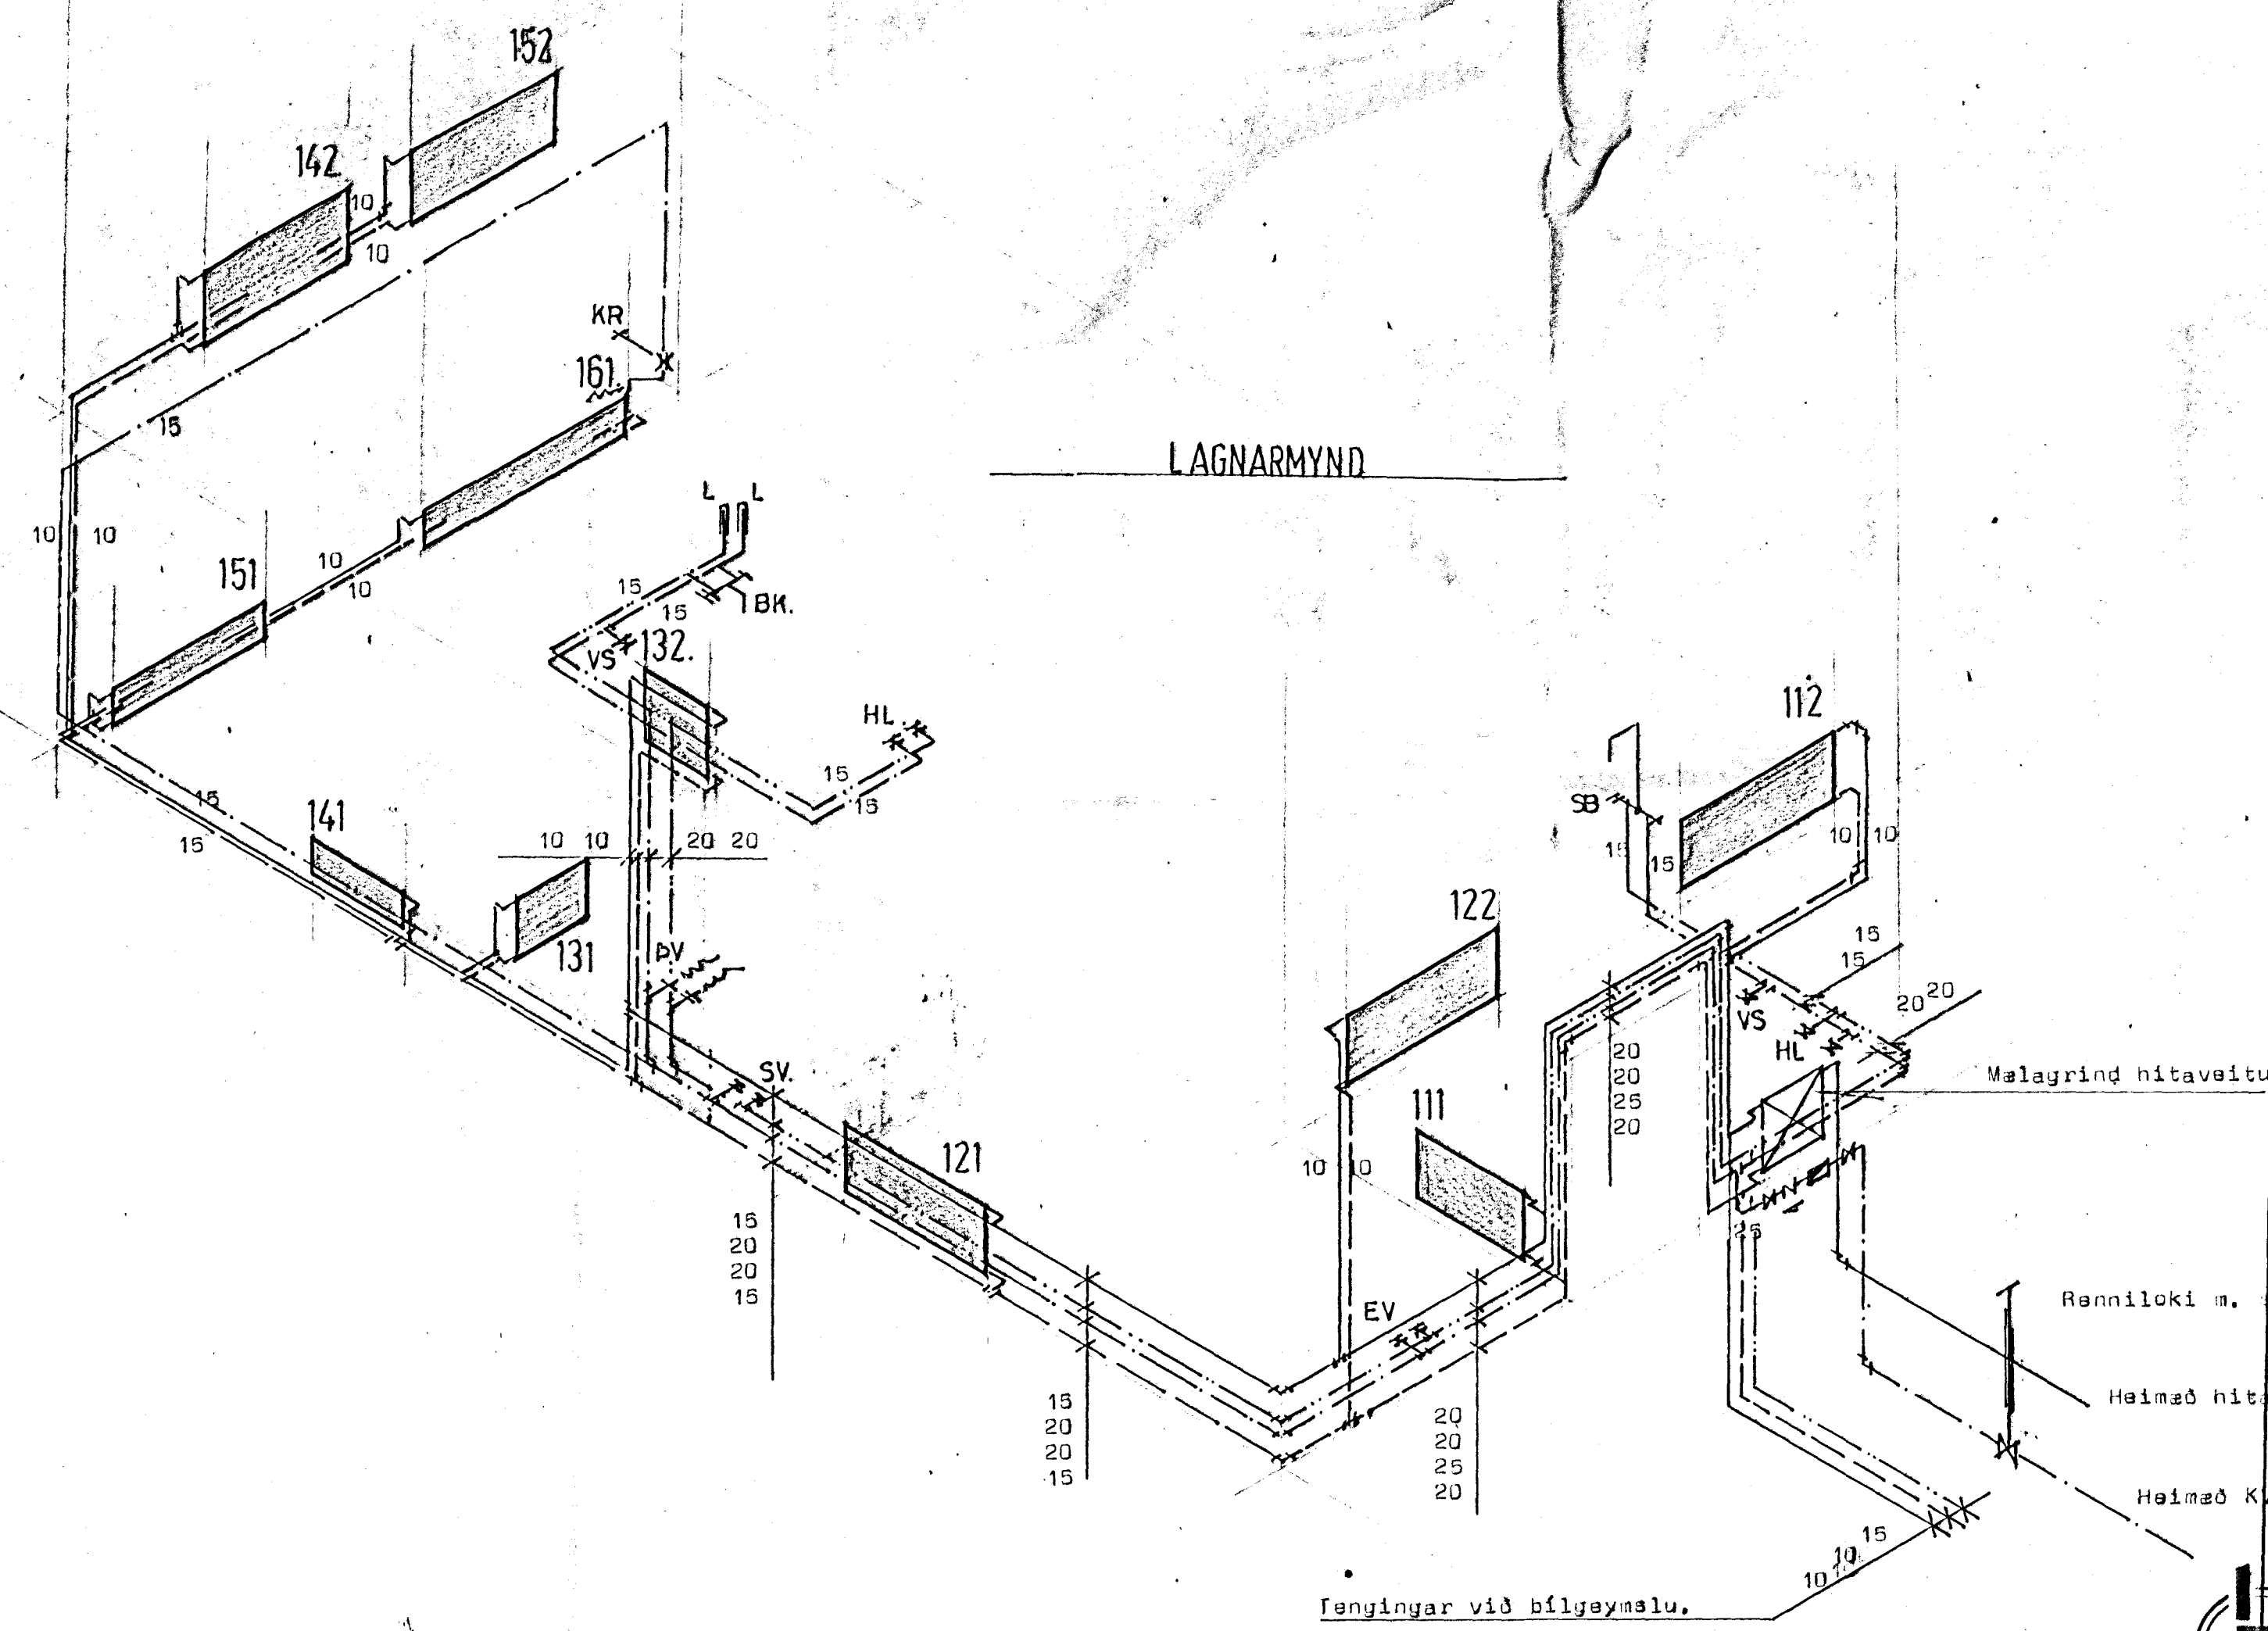

STADALHÚS T/S
TEIKNISTOFA SIÐUMÚLA 31 SÍMI 83141

VERKEFNI	DAGS. Júní 1988	VERK NR
Hitalögn og neysluvatnslögn	MKV. enginn	88-2
Stuðlaberg 110 Hafnarfirði	BR. M. D. G.	
	BLAD NR 3,04,	
SIGURÐUR GUDMUNDSSON		SIGURÐUR P. HAISTJANSSON EYFI