


GRUNNLAGNIR 1:50

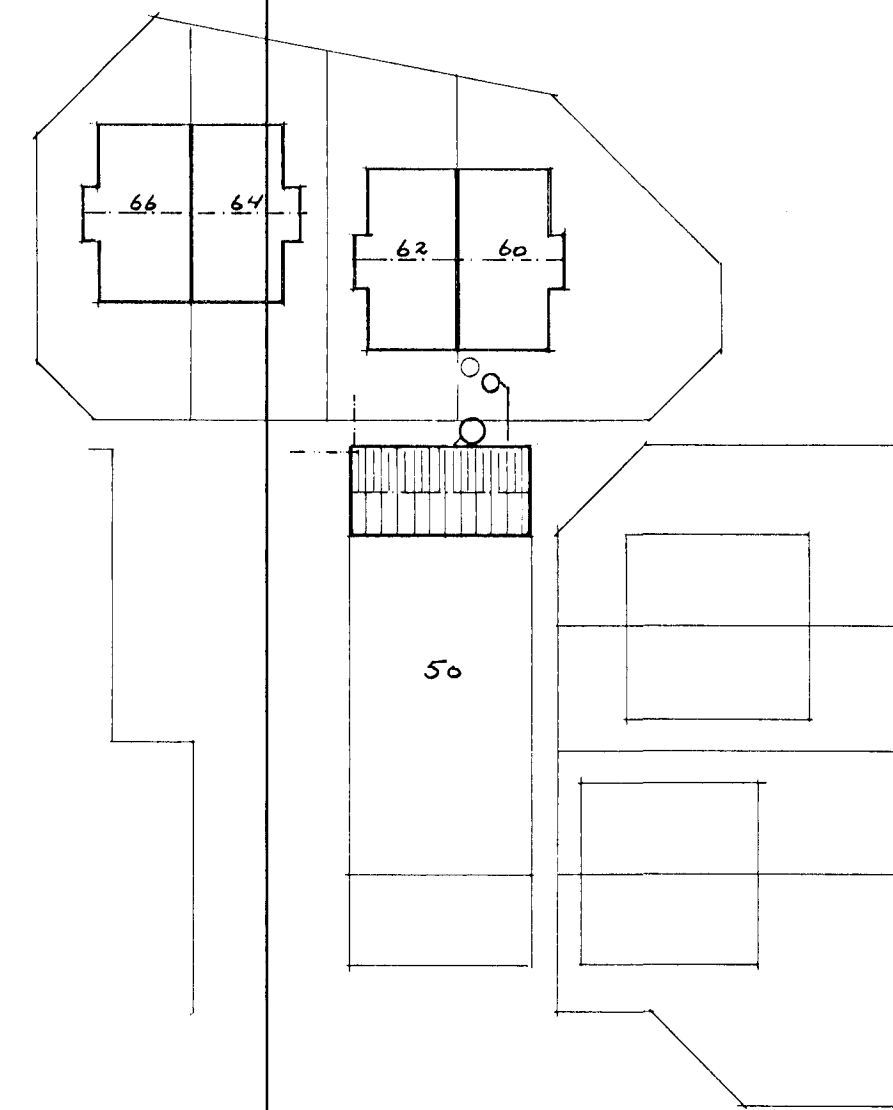


AFSTÖÐLAMYND 1:500

SKÝRINGAR

- SKOLPLÖGN 0 100 PL, LÄGMARKSHALLI 20. o/oo, HULIN 15 CM SANDLAGI ALLAN HRINGINN.
- - - REGNVATNSLÖGN (ÖGÖTUD) 0 100 PL, LÄGMARKSHALLI 10 o/oo, HULIN 15 CM SANDLAGI ALLAN HRINGINN.
- - - - KALDAVATNSLÖGN, 0 32 PEH. SPINDILLOKI UTAN VID HÚS.
- - - HEITAVATNSLÖGN
- - - AFRENNSLI HITAVEITU, 0 32 PEH, TENGIST Í STEINRÖR.

13 JUN 1991

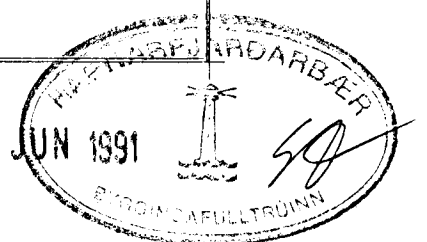

VERKHEIT	STUÐLABERG 50	VERK. NR.	
TEIKNING	LAGNIR Í GRUNN	TEIKN. NR.	L 01
GÍSLI GUÐMUNDSSON	FTFI	DAGS.	10.06.91
REYKJAVÍKURVEGI 72, 220 HAFNARFJÖRDUR	SÍMI 91-652253	KVARDI.	150, 1:500
SAMP. Gísli Guðmundsson		HANNAD	GG
BREYTING B	BREYTING A	13.06.91 TENGIST Í 38 Ø1000	