
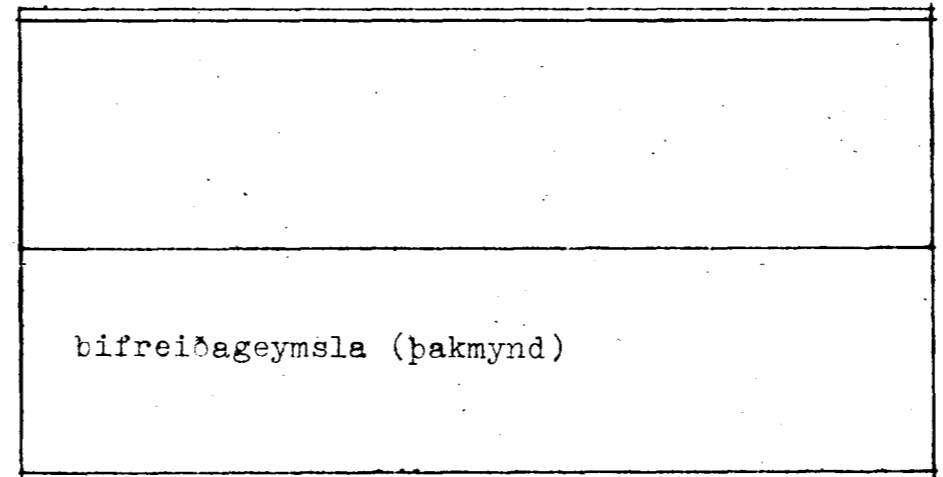
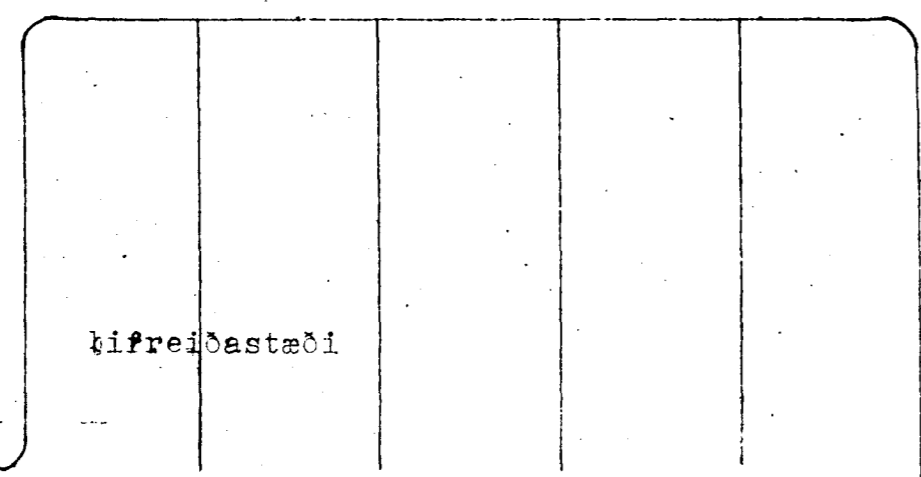


HES HIC CO
 Samþykkt á fundi byggingar-
 nefndar þ. 23.6.1988
 BYGGINGAFULLTRÚINN
 (HAFNARFIRÐI)
Einar Einarsson

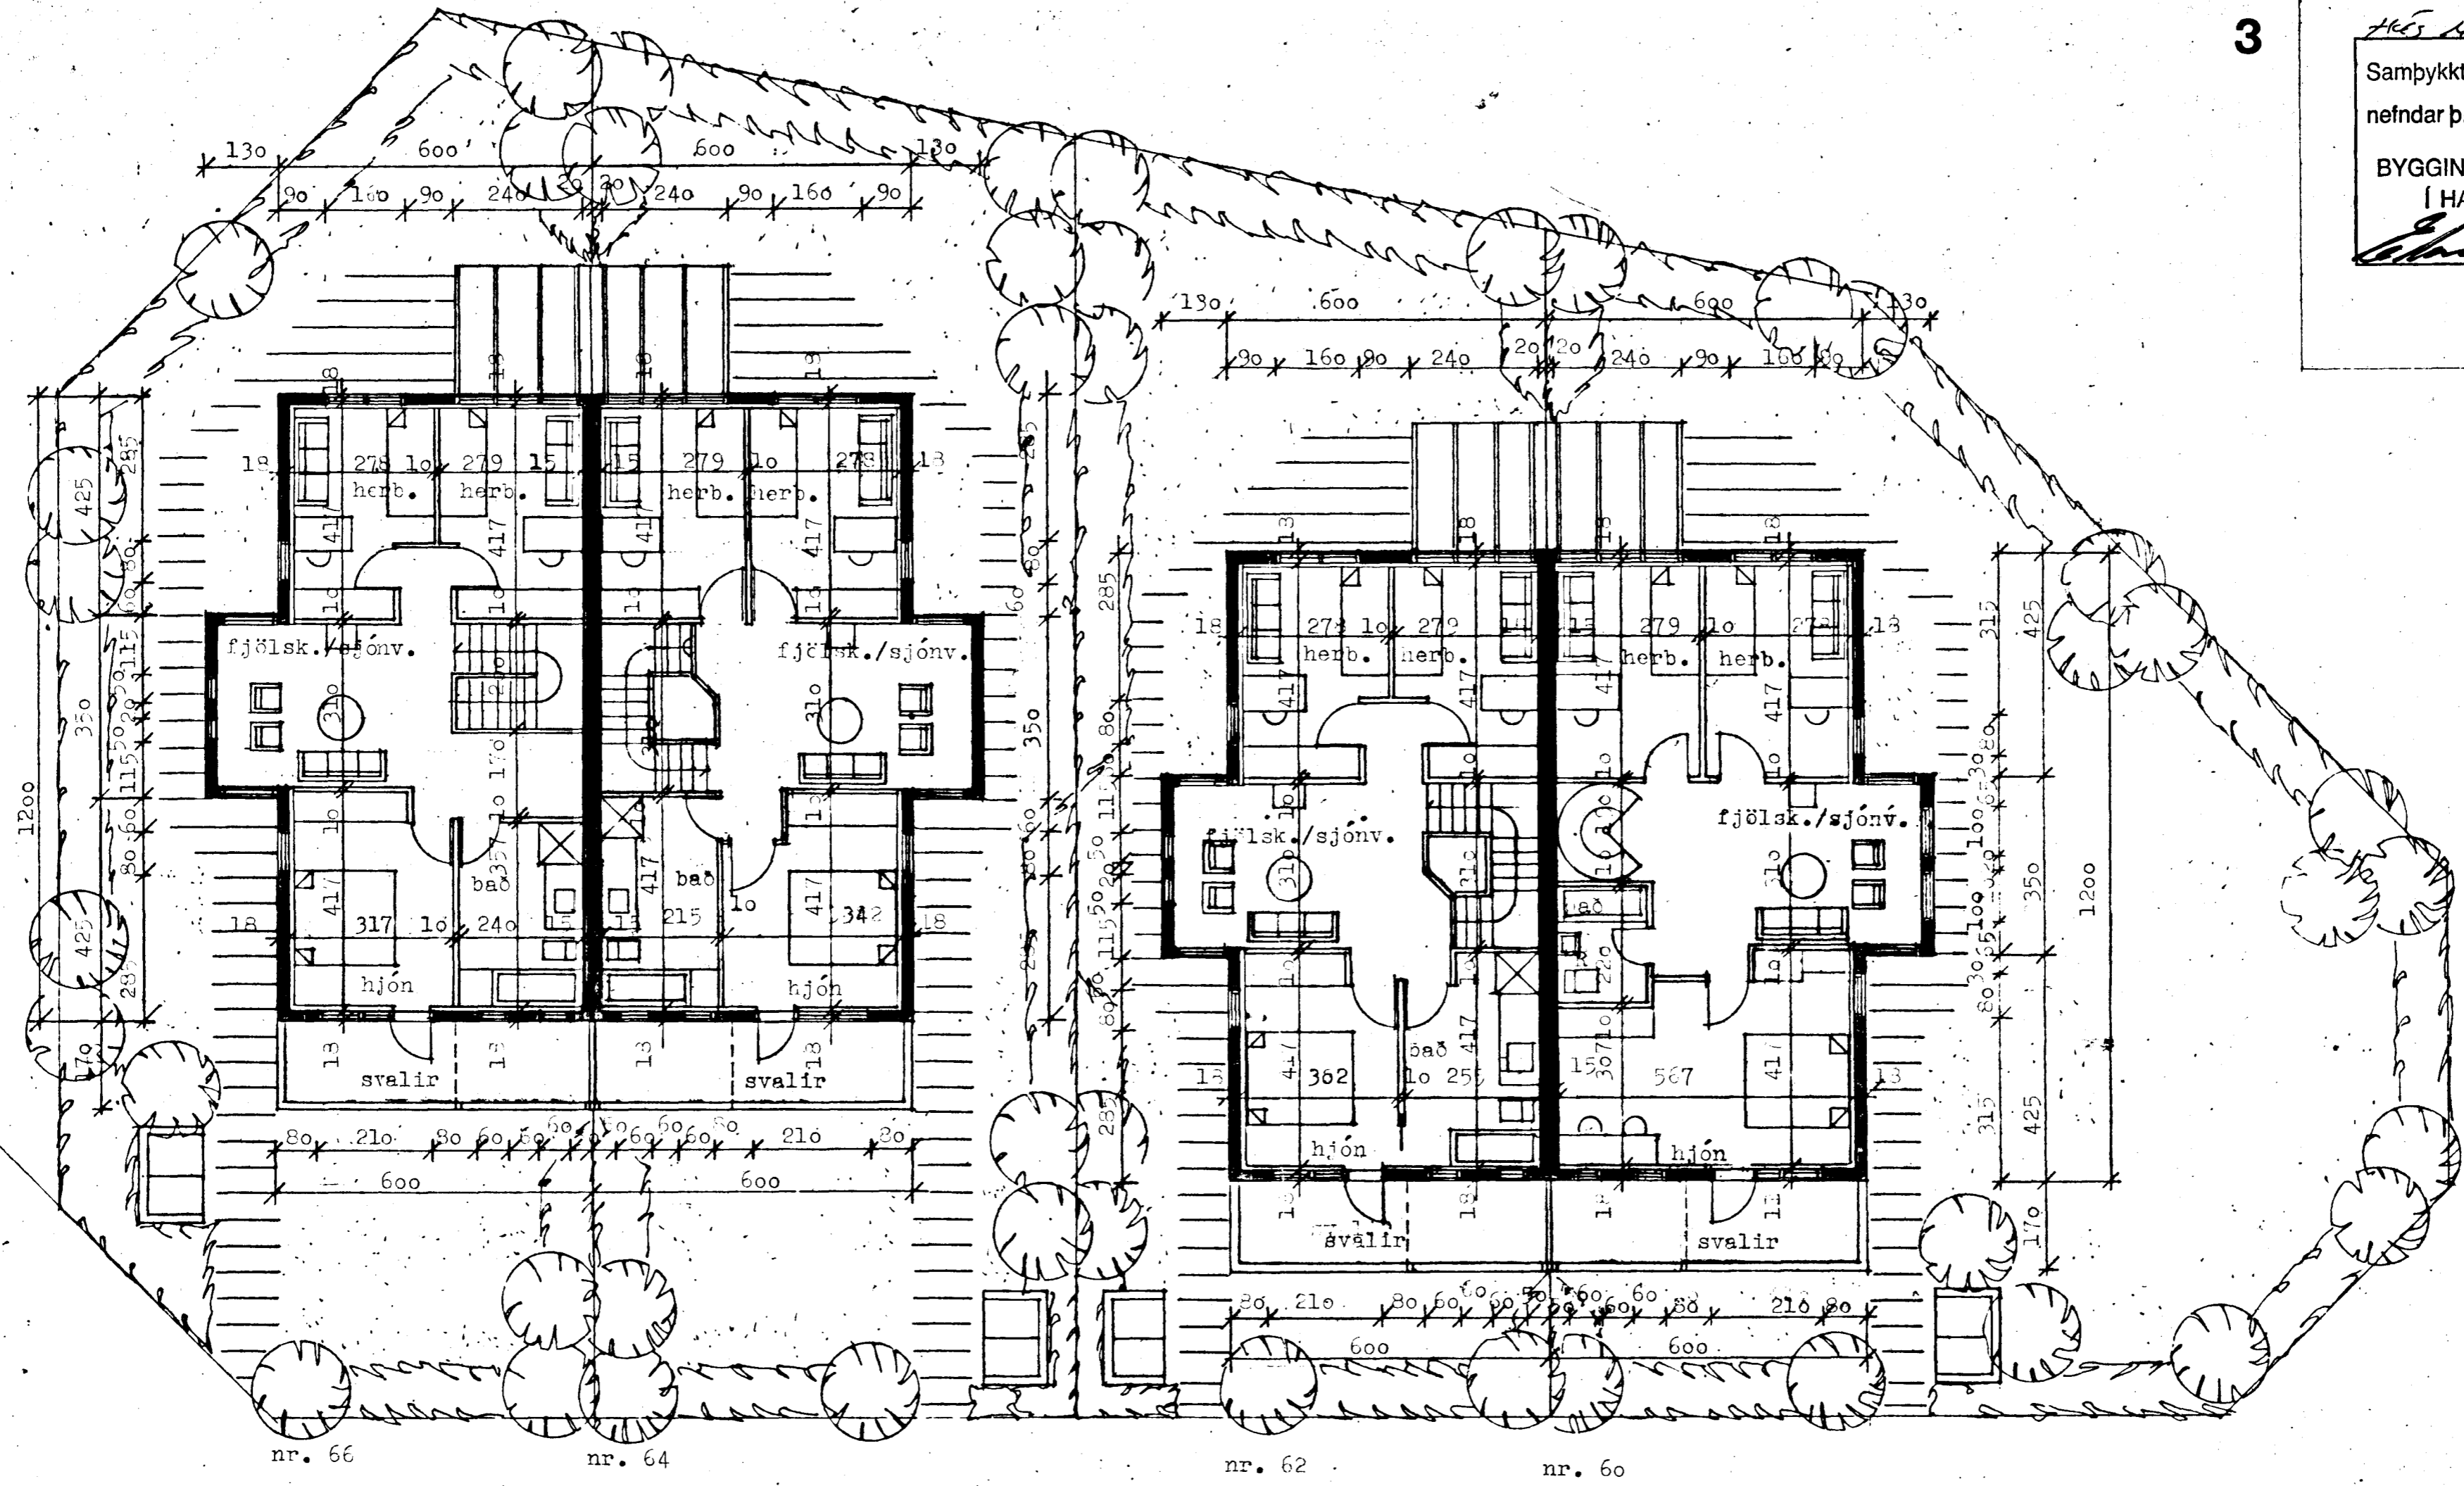

S T U D L A B E R G 6 6 , 6 4 , 6 2 , 6 0 , H A F N A R F I R Ð I , lóðarmynd og grunnmynd 2. hæðar
 m. 1:100

Björn H. Jóhannesson arkitekt F.A.Í.
 Njálsgötu 106 Rvík s. 10080
 maí '88 br.21.6.'88

Björn H. Jóhannesson