

**OFNASKRÁ**


OFNA SKAL VELJA MV. DT 40

NR.	HEBB.	AFKOST W/h	MESTA LENGD CM	MESTA RÍÐI CM	TENGING	VALIÐ
01	ÞVOTTUR	358	60	80	C-D	
02	HERB	480	80	60	A-B	
03	—	480	—	—	A-B	
04	ANDDYRI	337	80	60	A-D	
05	ELDHLÍ	1230	ATH	ATH	B-C-D	
06	STOFA	2374	250	30	B-C-D	
07	VS	180	60	60	C-D	
08	BAÐ	590	60	180	ATH	ETV. HANDEI. OFN.
09	HTÓN	1561	140	70	A-D	
10	SJÓNVARÐ	651	90	30	C-D	
11	—	651	90	30	A-B	
12	BARNHERB	1358	160	70	C-B	
13	~11~	1062	160	70	C-B	
14	SÖLSTOFA	1100	170	30	A-B	
15	RISHÆRB	550	90	50	A-B	
16	—	550	90	50	C-D	

ALLS 13.512 W/h

ATH ÖLL MÁL OG TENGINGAR  
SKAL ATHUGA Á STAÐNUM  
ÁÐUR EN OFNAR ERU PANTABIR

BAKRASARLOKAR KOMA Á OFNA  
NR: 01, 04, 07, 08, 10, 14, 16

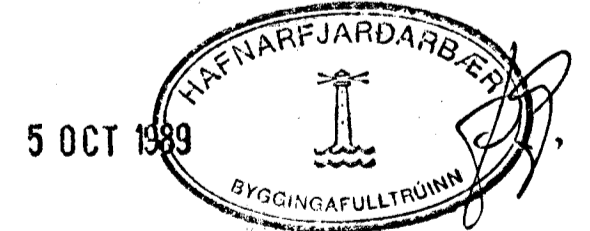

verkhelti teikning	STUÐLABERG 60 INNANHÚSSLAGNIR - GRUNNMYND	nr. B-05
	GÍSEI GUOMUNDSSÓN HTFI SI 652252	dags. 30.09.1989
yfirlf.	hannað GG	teiknað GG
samp.	Gísi Guðmundsson	mkv. 1:50