


Hús nr. 66
 Samþykkt á fundi bygginga-
 nefndar þ. 23.6.1938
 BYGGINGAFULLTRÚINN
 Í HAFNARFIRÐI


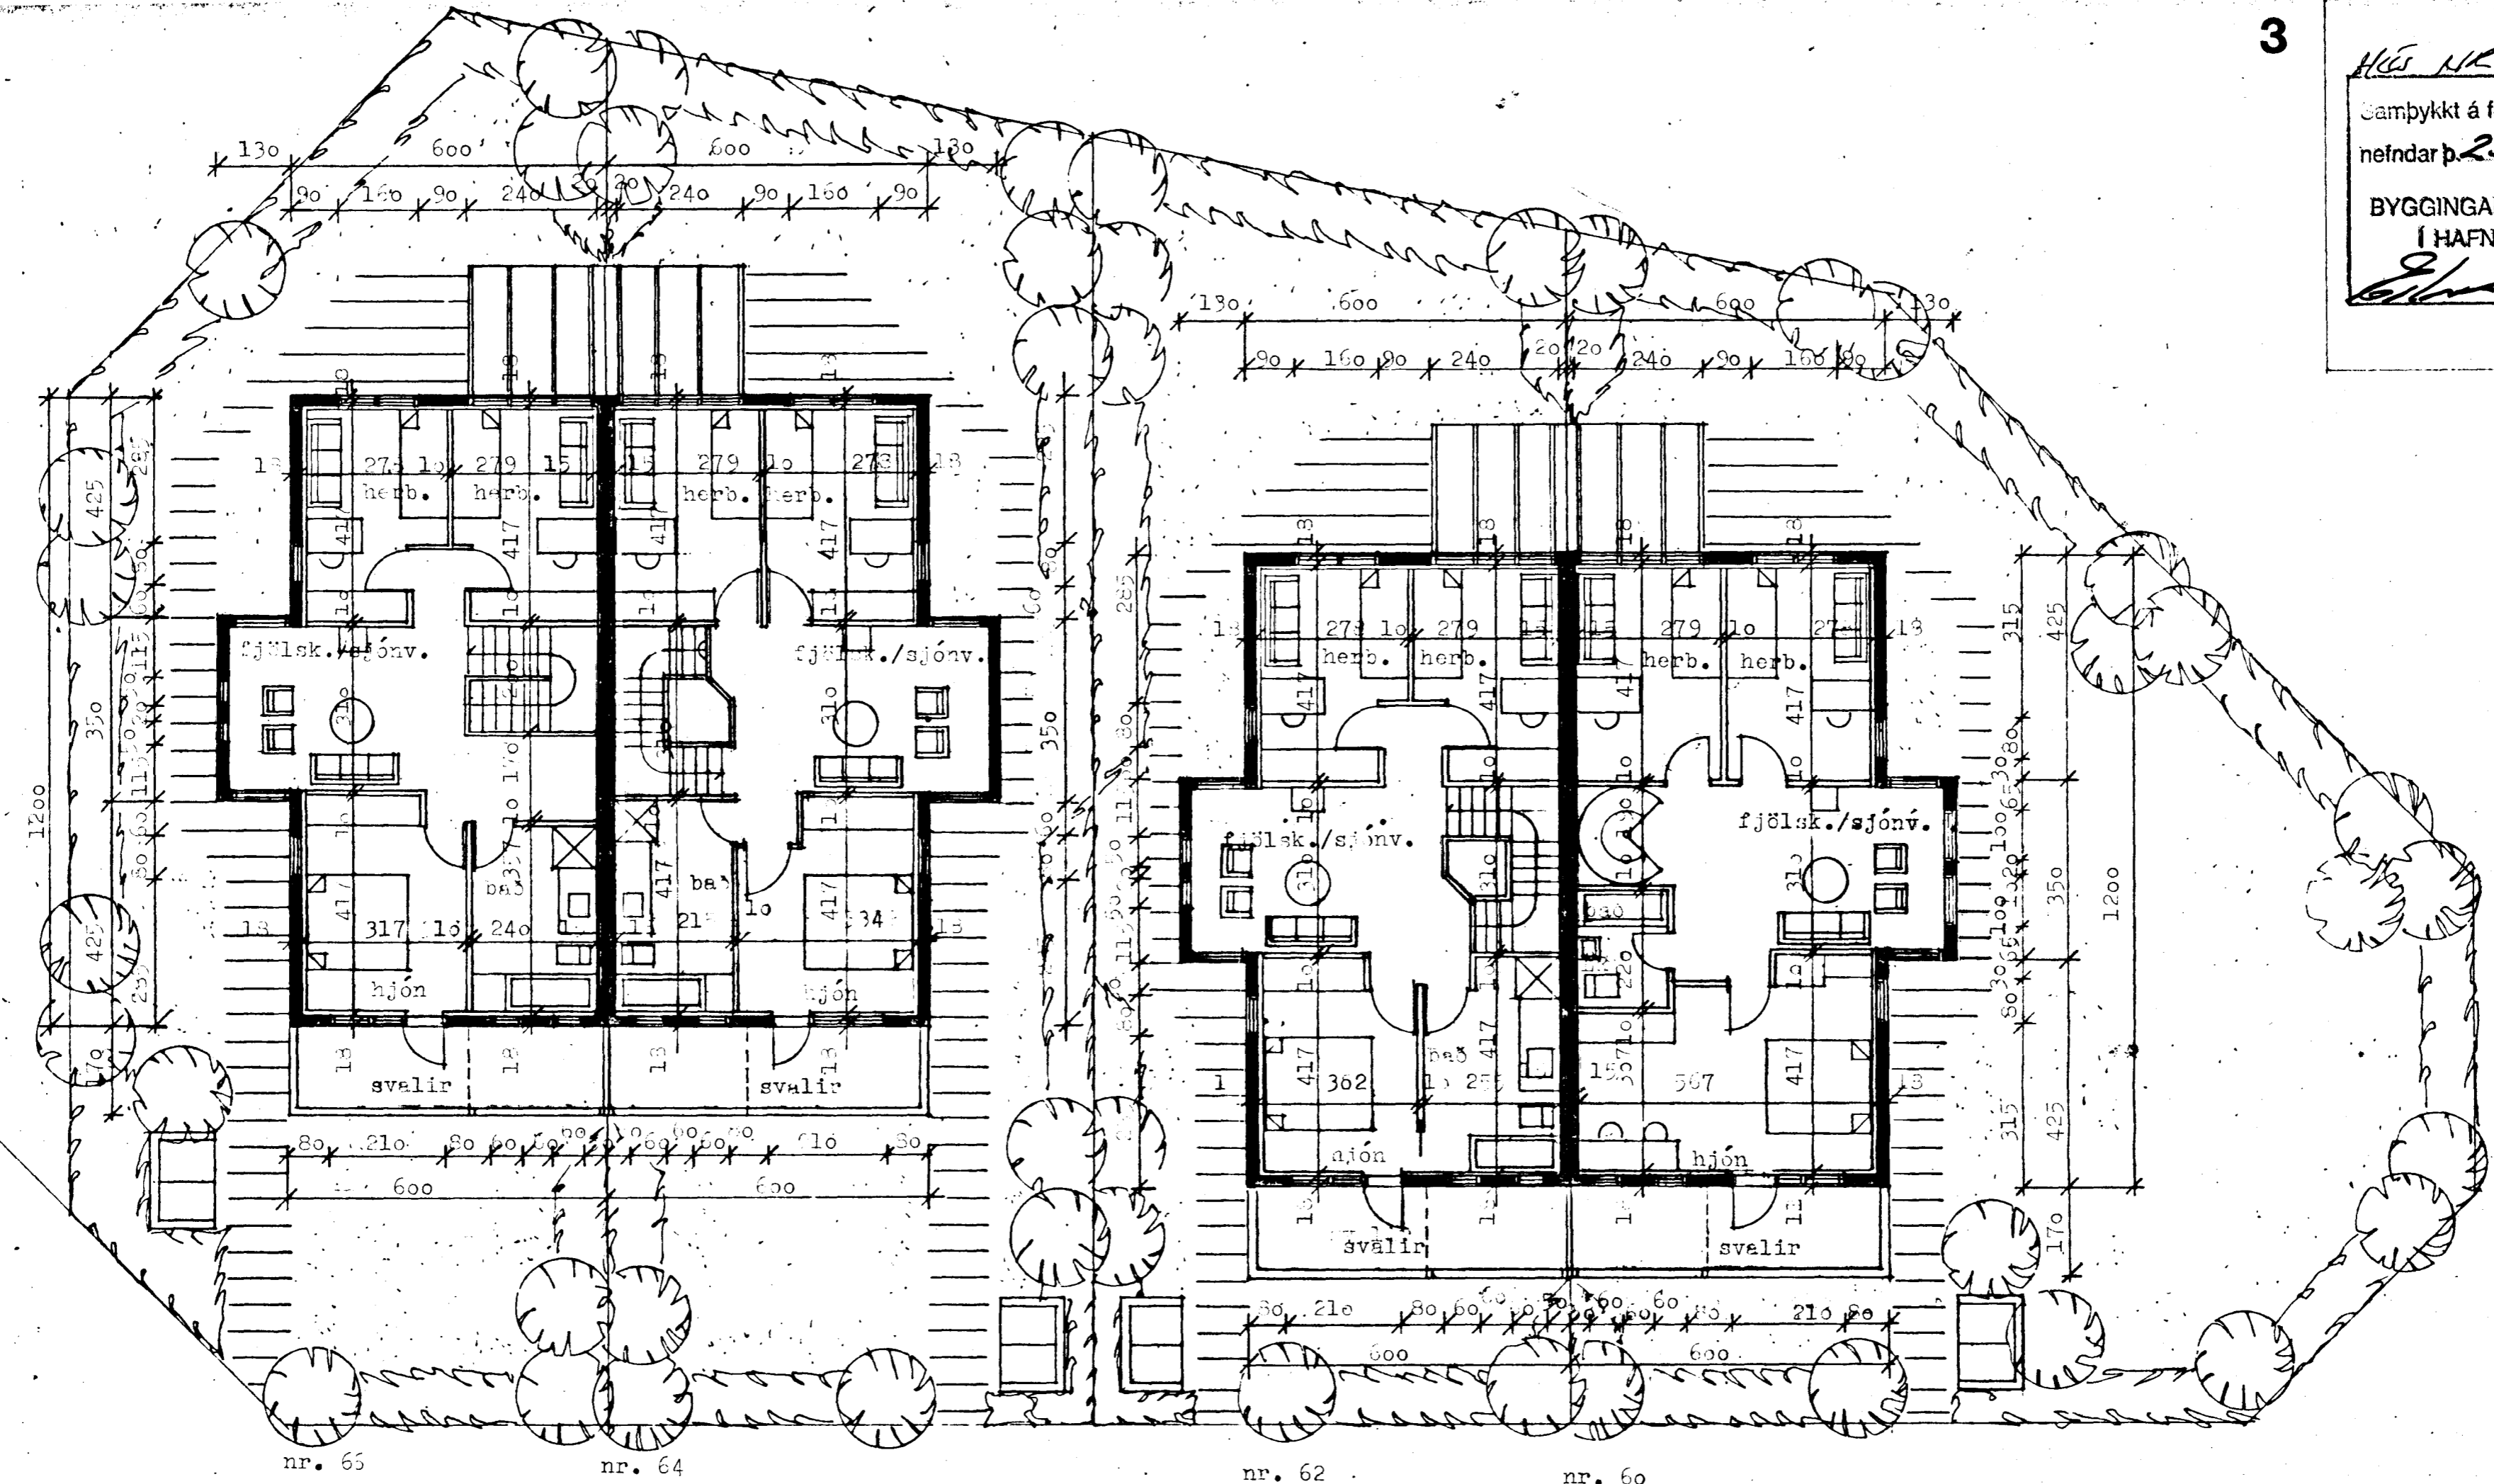


nr. 65

nr. 64

nr. 62

nr. 60

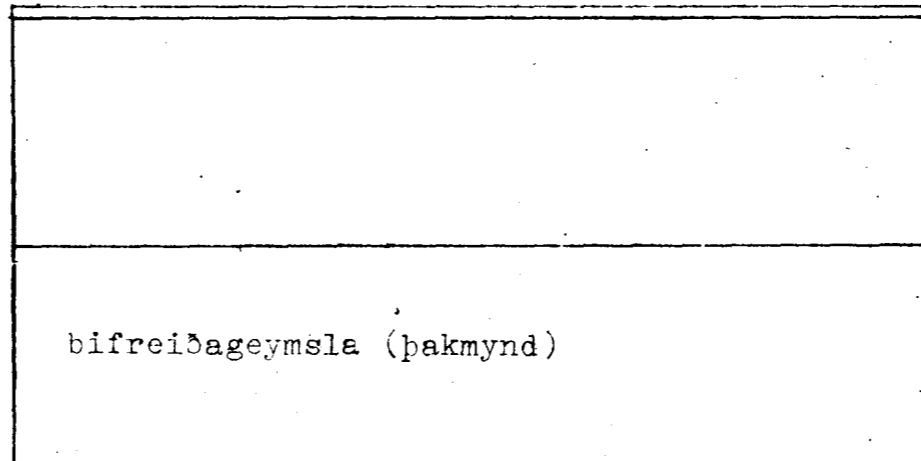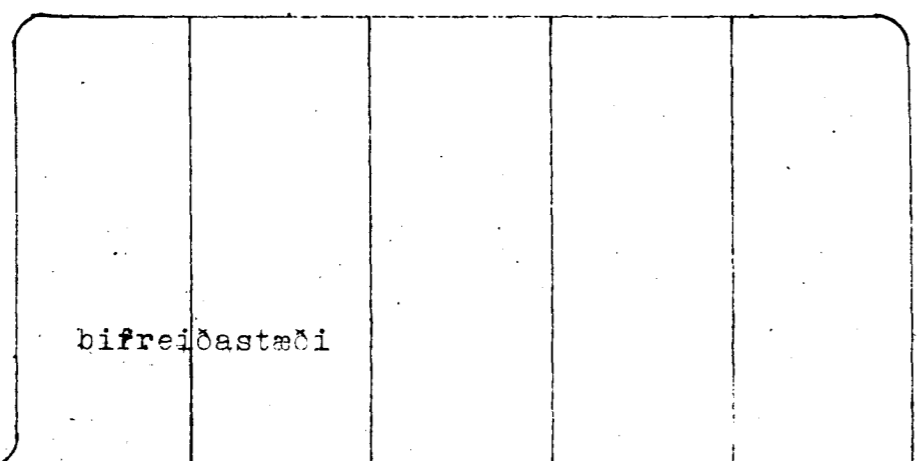

STUDLAERG 66, 64, 62, 60, HAFNARFIRÐI, lótarmynd og grunnmynd 2. hæðar
 m. 1:100

Björn H. Jóhannesson arkitekt F.A.f.
 Njálsgötu 106 Rvík s. 10080
 maí '88 br.21.6.'38

Björn H. Jóhannesson