


OFNA SKAL VELJA MV. DT 40

OFN NR	HERB.	AFKOST W/h	MESTA LENGÐ CM	MESTA HÆÐ CM	TENGING	VALIÐ
01	ELDHÚS	1023	120	70	C B D	
02	ANDDYRI	550	80	70	C D	
03	KRÖKUR	580	80	70	C B	
04	STOFA	2139	250	30	A B D	
05	SÖLSTOFA	1100	170	30	C B D	
06	ÞVOTTUR	340	70	70	C D	
07	VS	308	60	60	A B	
08	BÆÐ	608	80			ETV. HANDKL.
09	HJÓN	1606	140	70	C B	
10	SJÓNVARÐ	810	90	30	A B	
11	---	610	90	30	C D	
12	BARNNAH.	1389	160	70	A D	
13	---	1162	230	70	A D	
14	RISHEB	550	90	30	A B	
15	---	550	90	30	C D	
		13.125				

SJA SKÝRINGAR A B-06

BAKRASARLOKAR KOMI A OFNA NR. 02, 05, 06, 07, 08, 11, 15

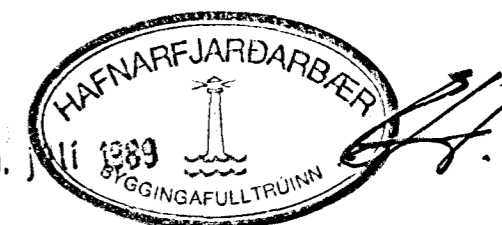

verkefni
teikning

STUÐLABERG 66
INNANHÚSSLAGNIR - GRUNNMYND

GÍSLI GUDMUNDSSON MTFÍ		nr. B 05
HJALLABRAUT 3 s: 652252		dags, 07.06.1989
yfirf.	hannað	teiknað GG
samp.	Gísli Gudmundsson	mkv. 1:50