


OFNA SKAL VELJA MV. DT 40

OFN NR	HERB.	AFKÖST W/h	MESTA LENGÐ CM	MESTA HÆÐ CM	TENGING	VALIÐ
01	ELDÚS	1023	120	70	C B D	
03	KRÖKUR	1130	80	70	C B	
04	STOFA	2139	250	30	A B D	
05	SÖLSTOFA	1100	170	30	C D B	
06	ÞVOTTUR	340	70	70	C D	
07	VS	308	60	60	A B	
08	BAÐ	608	80			ETV. HANDKLÖ.
09	HJÓN	1606	140	70	C B	
10	SJÓNVARÐ	610	90	30	A B	
11	-11-	610	90	30	C D	
12	BARNAH.	1389	160	70	A D	
13	-11-	1162	230	70	A D	
14	RISHÆB.	550	90	30	A B	
15	-11-	550	90	30	C D	
		13.125				

SJÁ SKÝRINGAR A B-06

BAKRÁSARLOKAR KOMI Á OFNA NR. 02, 05, 06, 07, 08, 11, 15

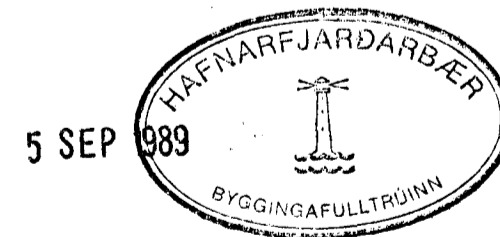

verkhelti **STUÐLABERG 66**  
teikning **INNANHÜSSLAGNIR - GRUNNMYND**

	<b>GÍSLI GUÐMUNDSSON MTFÍ</b>	nr. <b>B 05</b>
	HJALLABRAUT 3 s: 652252	dags. <b>07.06.1989</b>
yfirf.	hannað	teiknað <b>GG</b>
samp.	<i>Gísli Guðmundsson</i>	mkv. <b>1:50</b>
BREYTING A : 12.07.1988 - GG-		