



OFNATAFLA



STABSETNING	DFN.NR	ARKOST ΔT 40° WÖTT	MESTRA		TENGBING	DFN- LÖKAR
			H CM	L CM		
ANDDYRI	101	500	65	120	A-B	RA 2000
ELDHUS	102	1200	65	100	A-B	FJVR
STOFA	103	2000	45	350	D-C	FJVR
STOFA	104	900	45	120	A-B	FJVR
SOLSTOFA	105	1400	45	350	A-C	FJVR
HERBERGI	201	1000	65	120	A-D	FJVR
HERBERGI	202	1000	65	120	A-B	FJVR
GANGUR	203	900	45	330	B-C	FJVR
BADHERB.	204	800	65	120	A-B	FJVR
HERBERGI	205	1100	65	120	A-C	FJVR

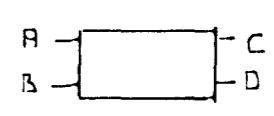

INNIAK - HITAVEITU

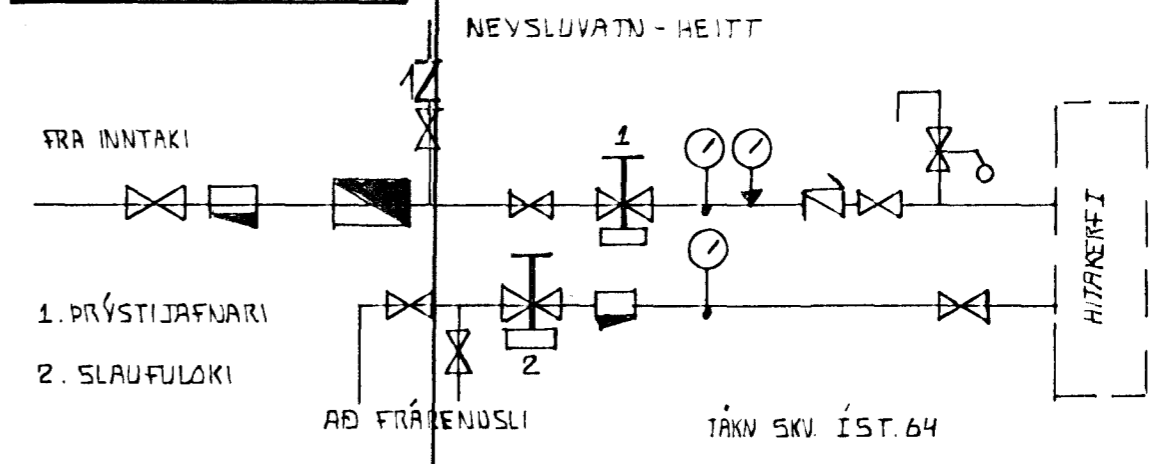

INNIAK - KALT VATN

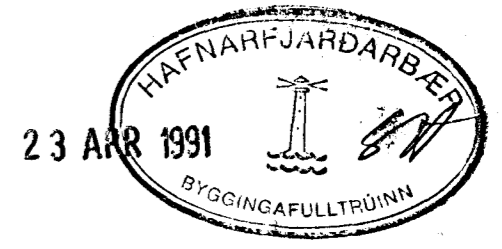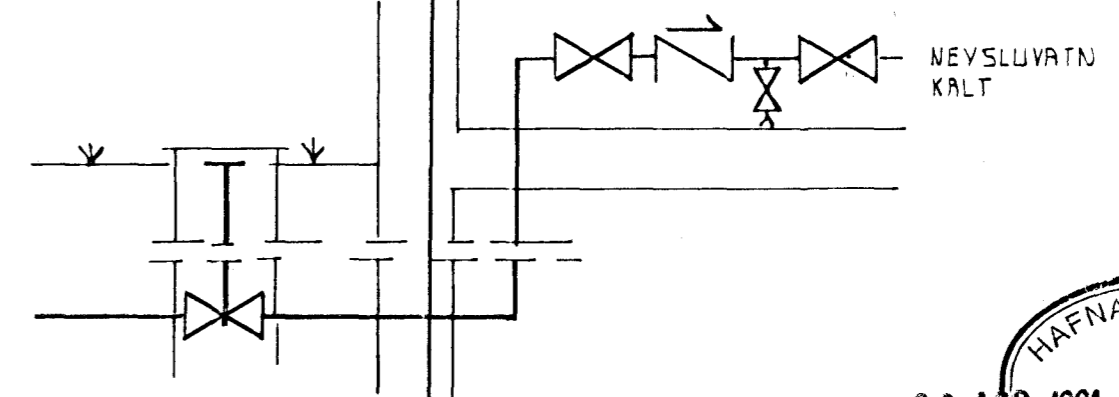

STUÐLABERG 82 HAFNARFJÖRÐI	DAGS APRIL '91
VATNS OG HITALAGNIR GRUNNMYND	MKV 1:50
EYJÓLFUR VALGARÐSSON BYGGINGATEKNI FRÆRINBUR M.T.F.Í	BLAÐ NR. 1.00
	TEIKNAD EY