




G 1 7 stk.

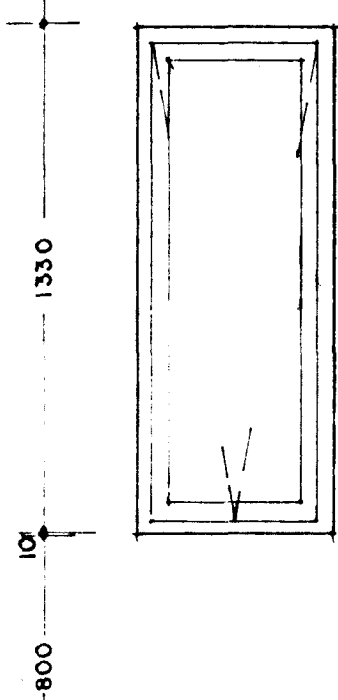


G 2 15 stk.
sp.m. 14 stk.

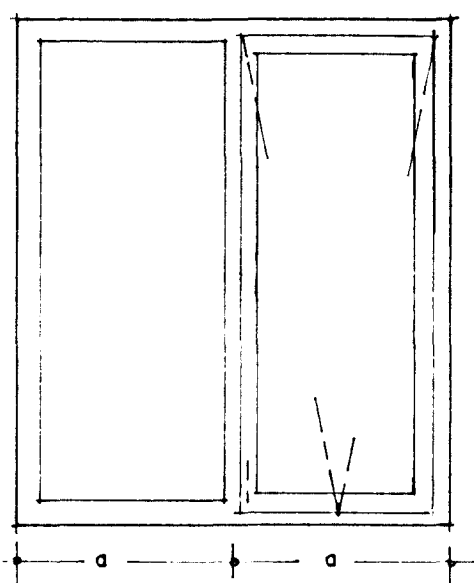


G 3 7 stk.
sp.m. 7 stk.

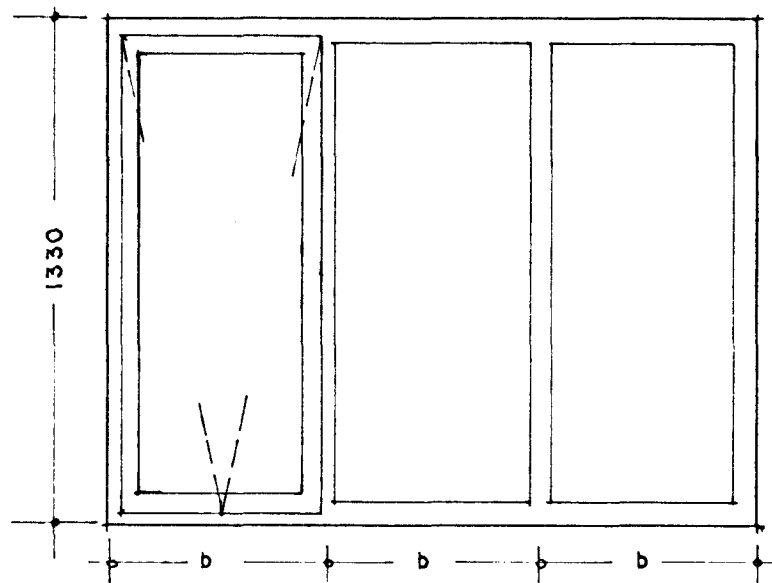


G 4 7 stk.
sp.m. 8 stk.

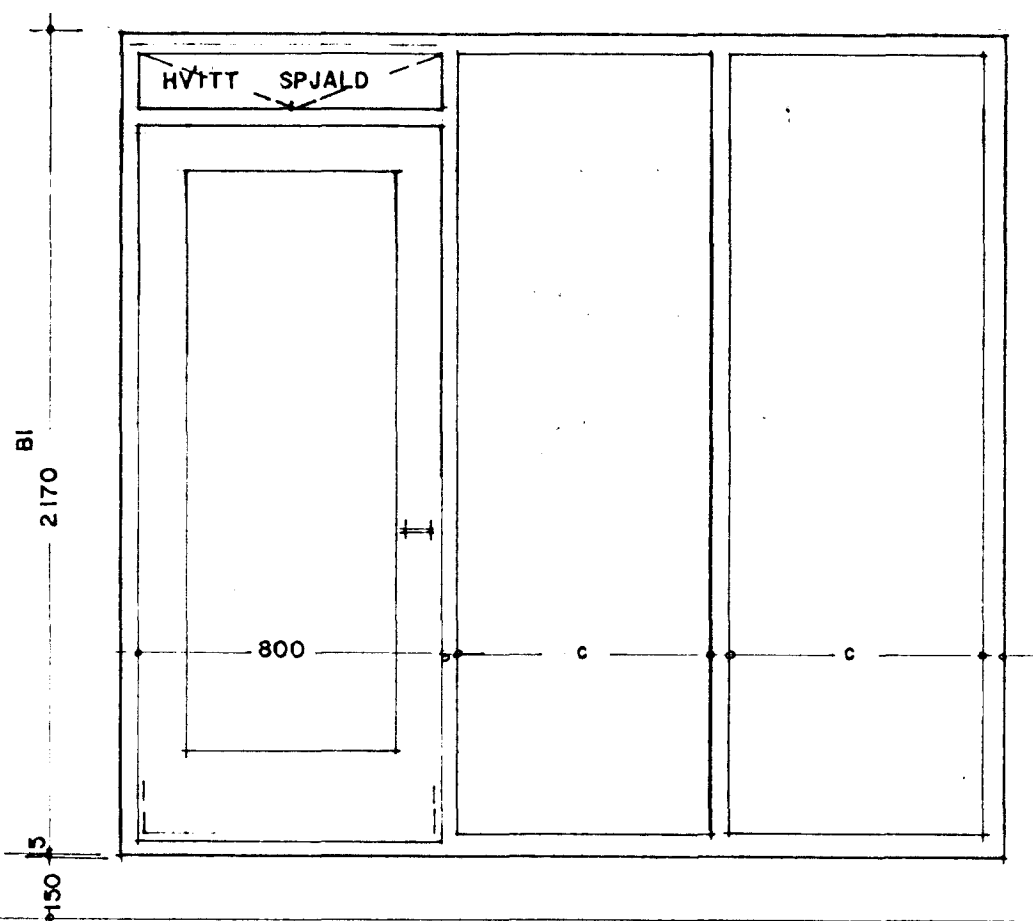


H 1 1 stk

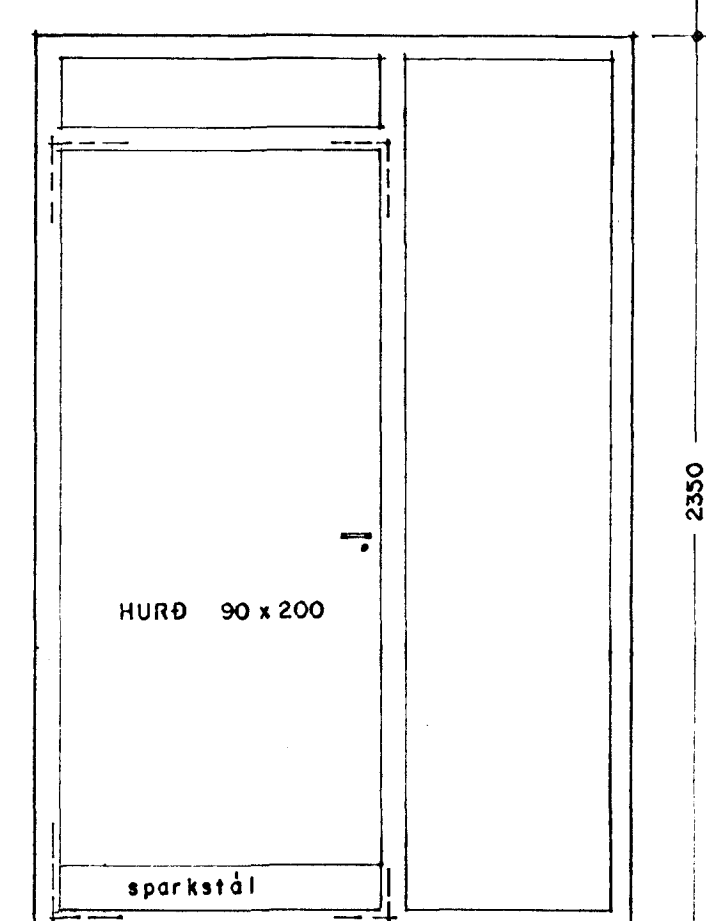


H 2 1 stk

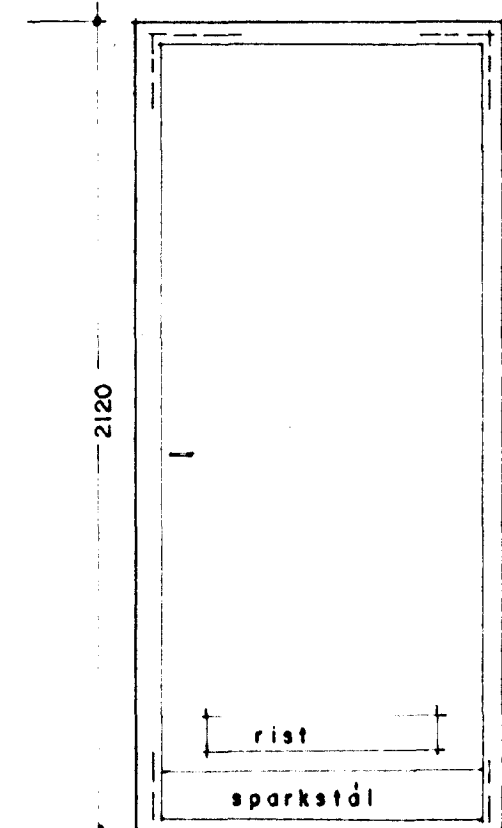


H 3 2 stk

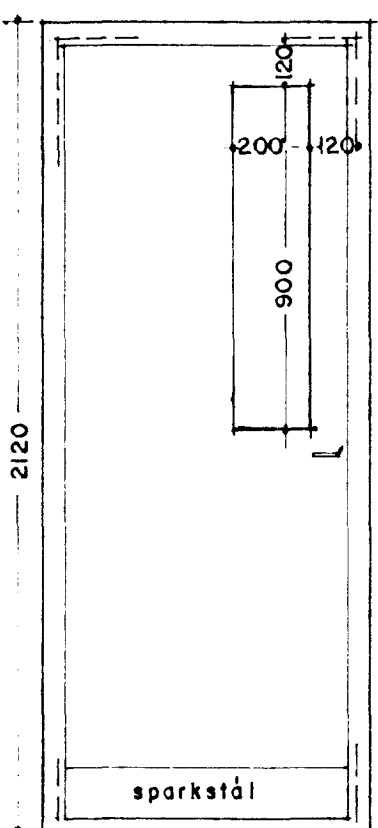



H 4 1 stk

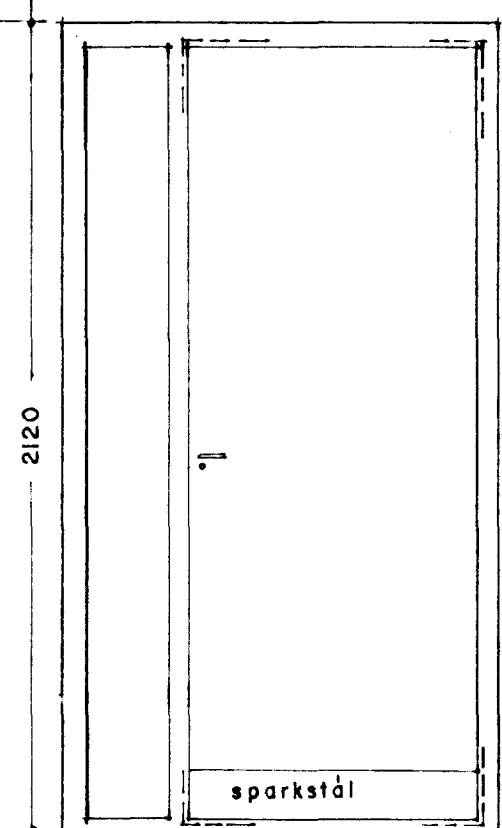


G 5 7 stk.
sp.m. 8 stk.

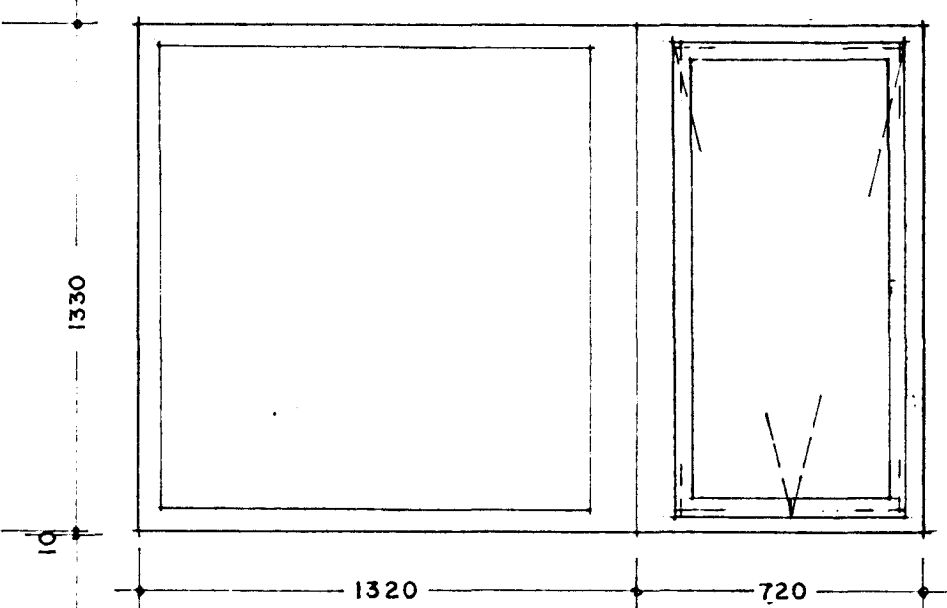

YFIRSTYKKI/
HLIÐARSTYKKI

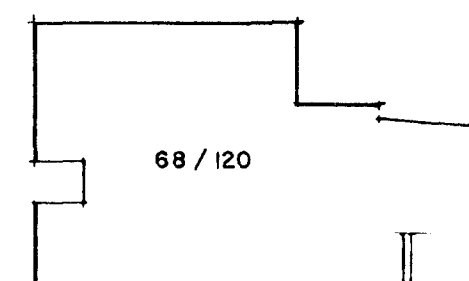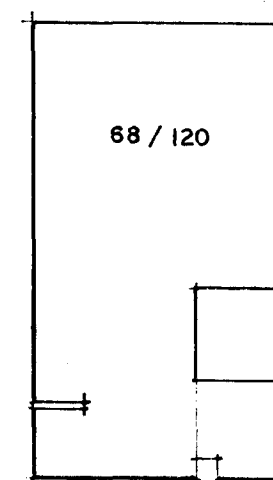

UNDIRSTYKKI

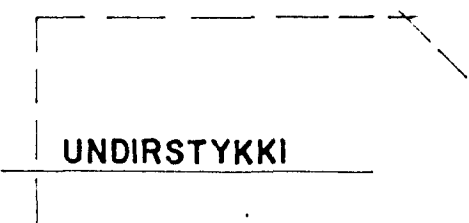

SUÐURBRAUT 2 - HAFNARFIRÐI

GLUGGAR OG ÚTIHURÐIR

L: 20/2

DAGS. BREYTT

10.09.95

ARSÆLL VIGNISSON
BRÚARFLÓT 3, GARBABÆ

95 - A 20

ARKITEKT

• 65 67 87