




DEILI A

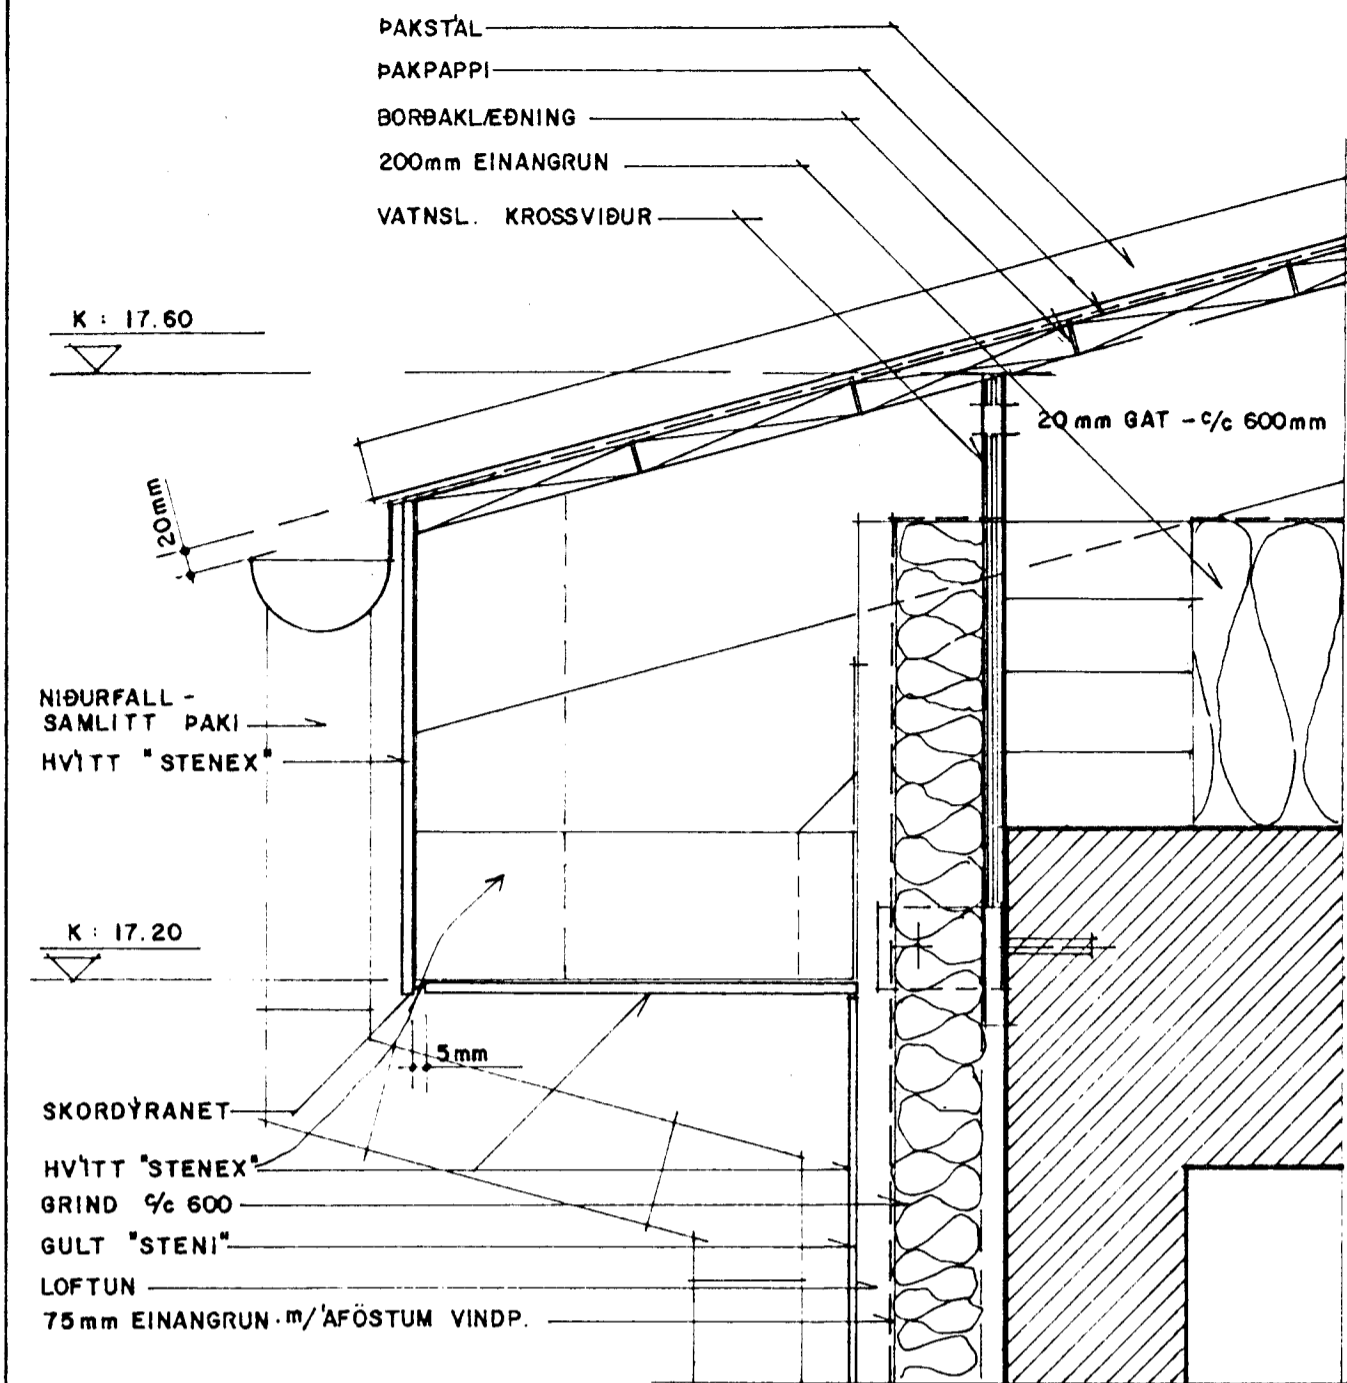


DEILI B

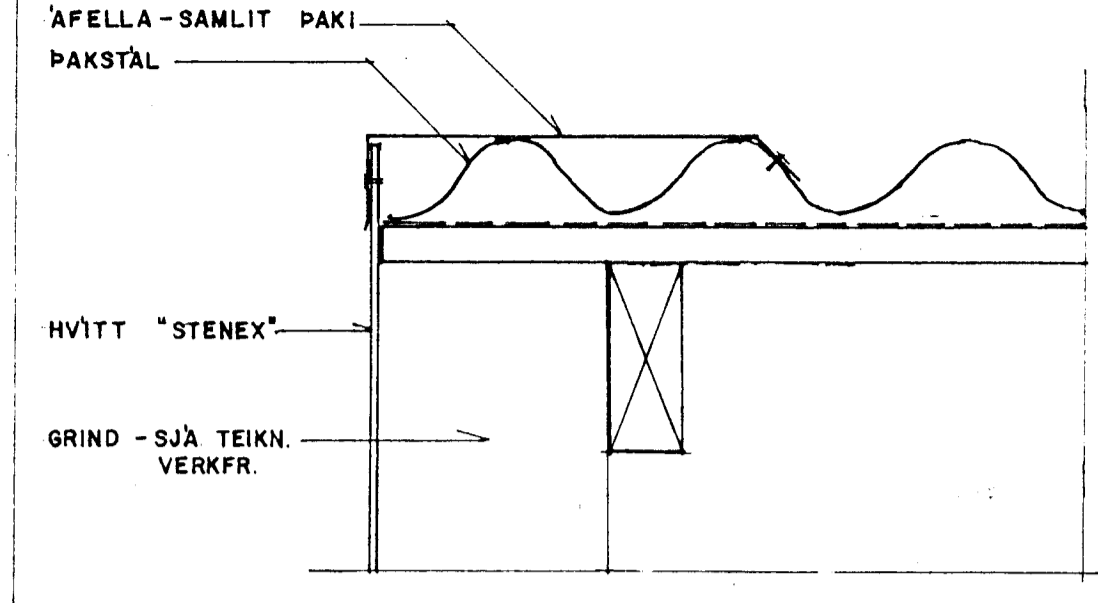


DEILI D

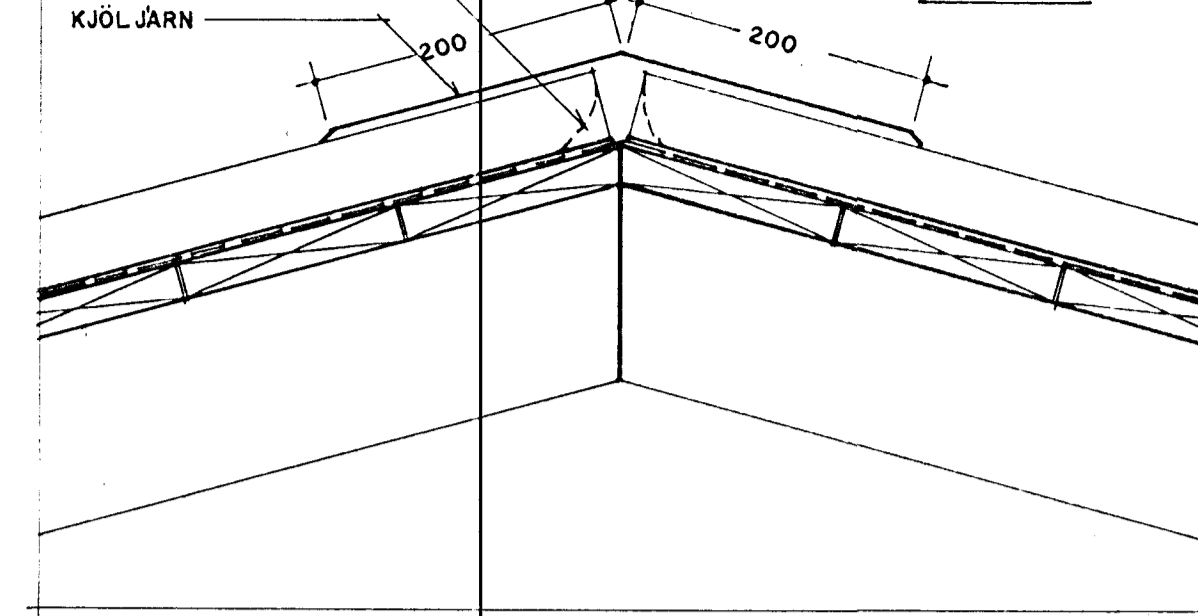


DEILI C

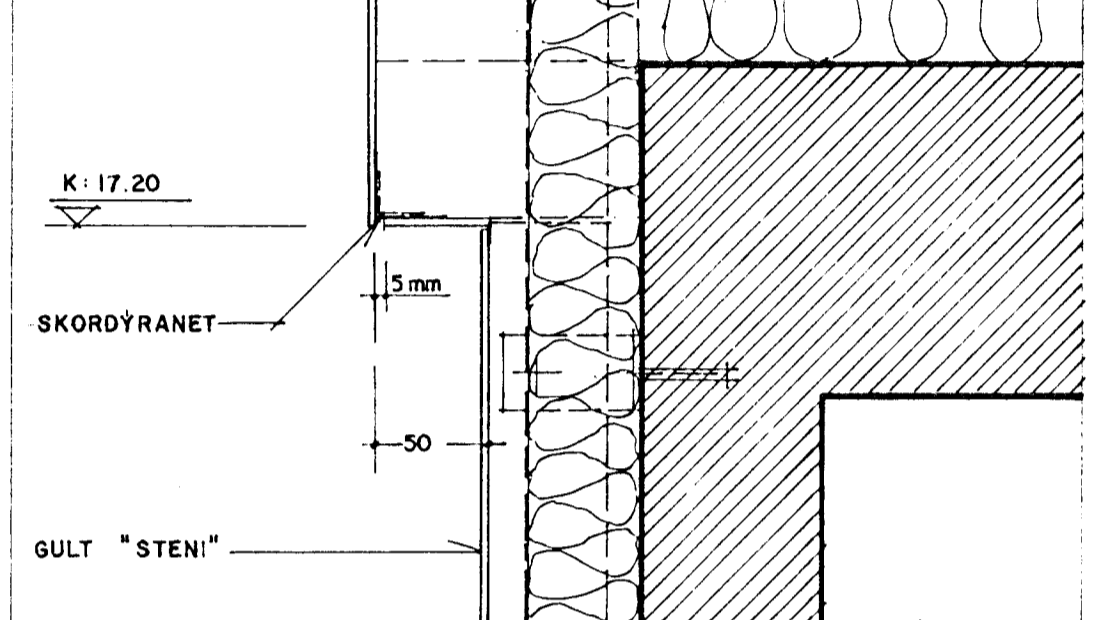


DEILI E

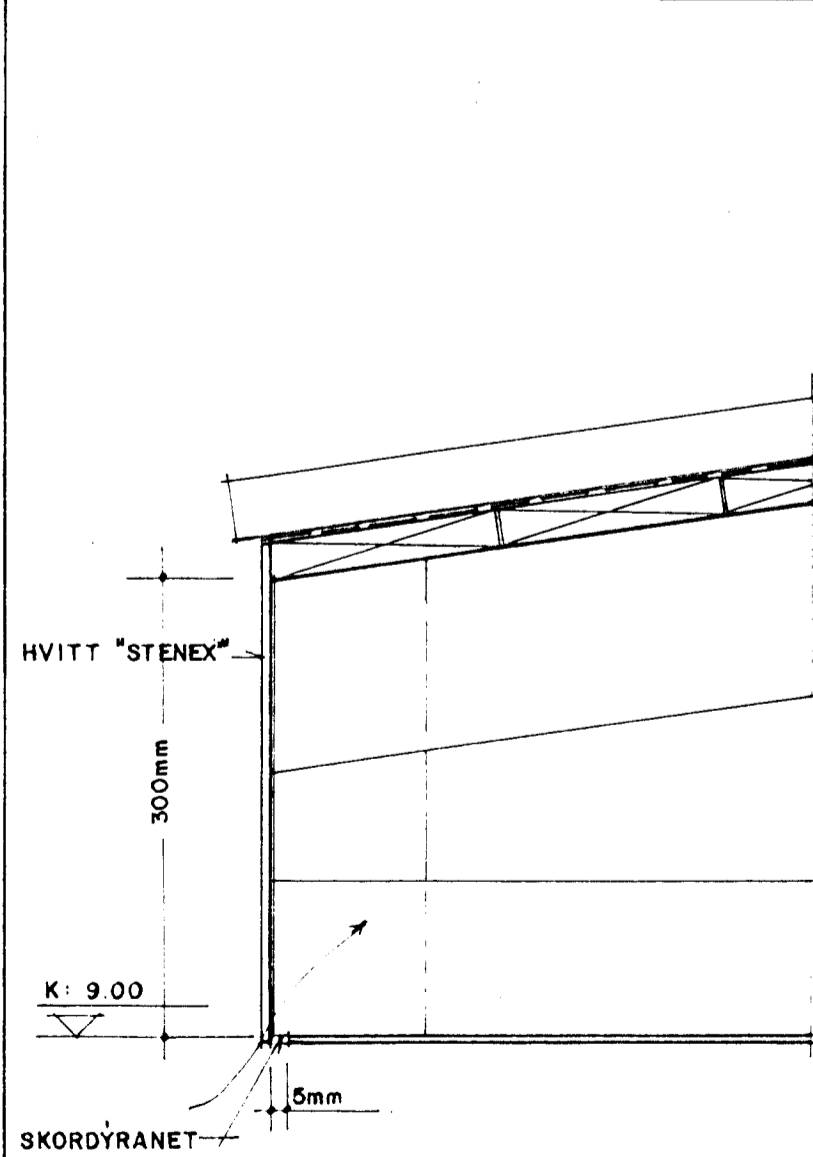

DEILI F

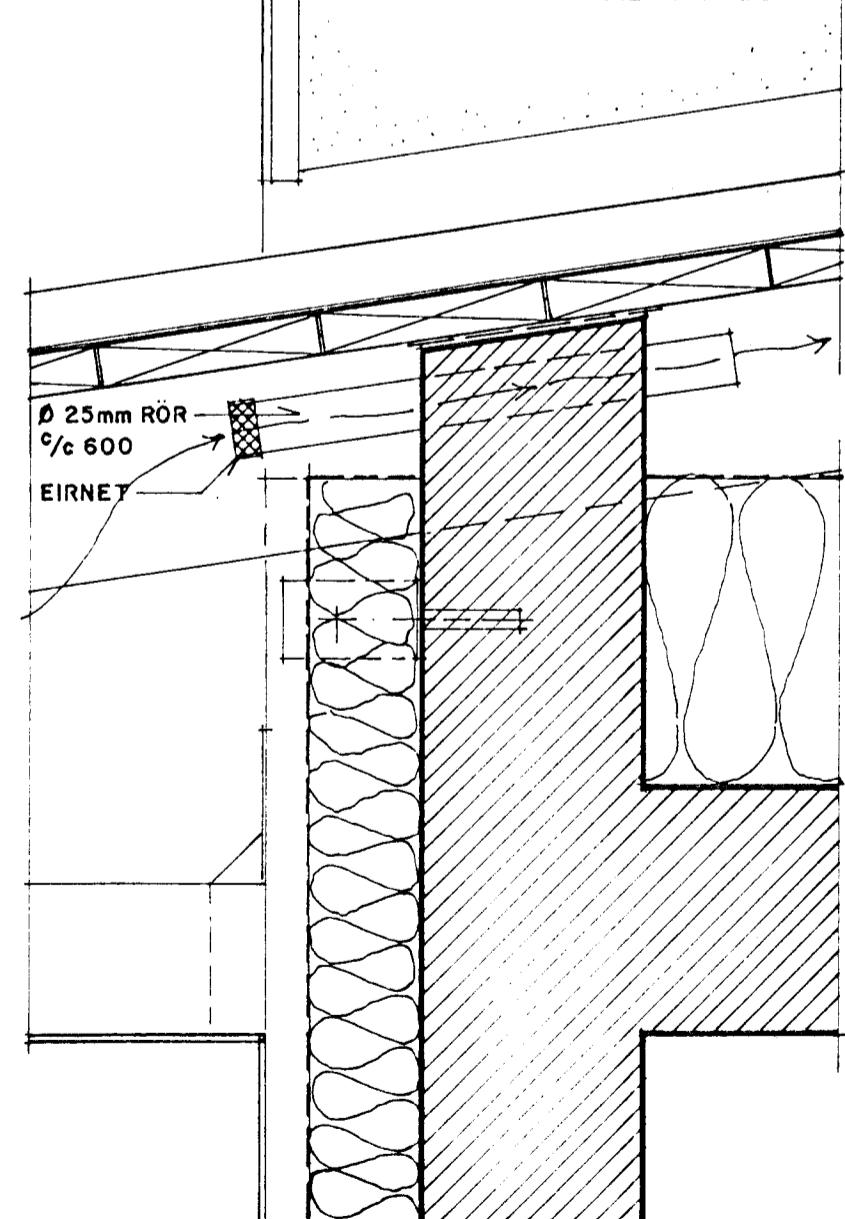

DEILI G

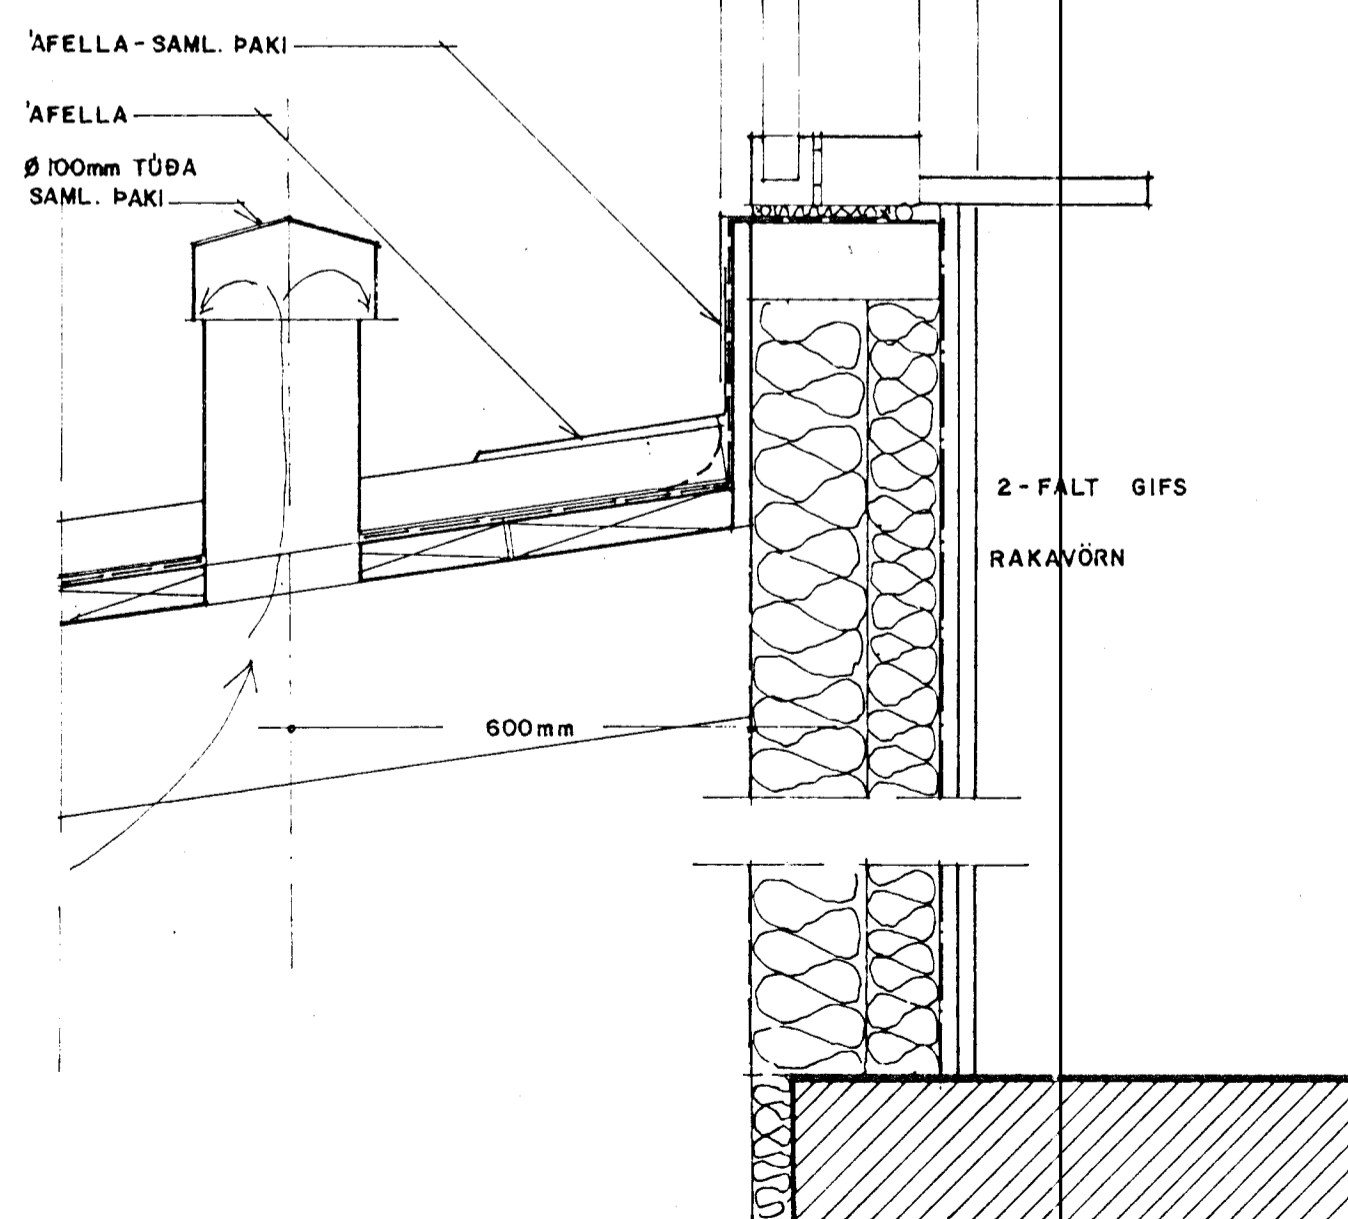

SUÐURBRAUT 2 - HAFNARFIRÐI  
PAKFRÁGANUR 1:5

07.09.95  
ARSÉLL VIGNISSON  
BRÚARFLÖT 3, GARDABÆ

95 - A 24  
ARKITEKT  
s. 65 67 87