



GRUNNMYND 1:50

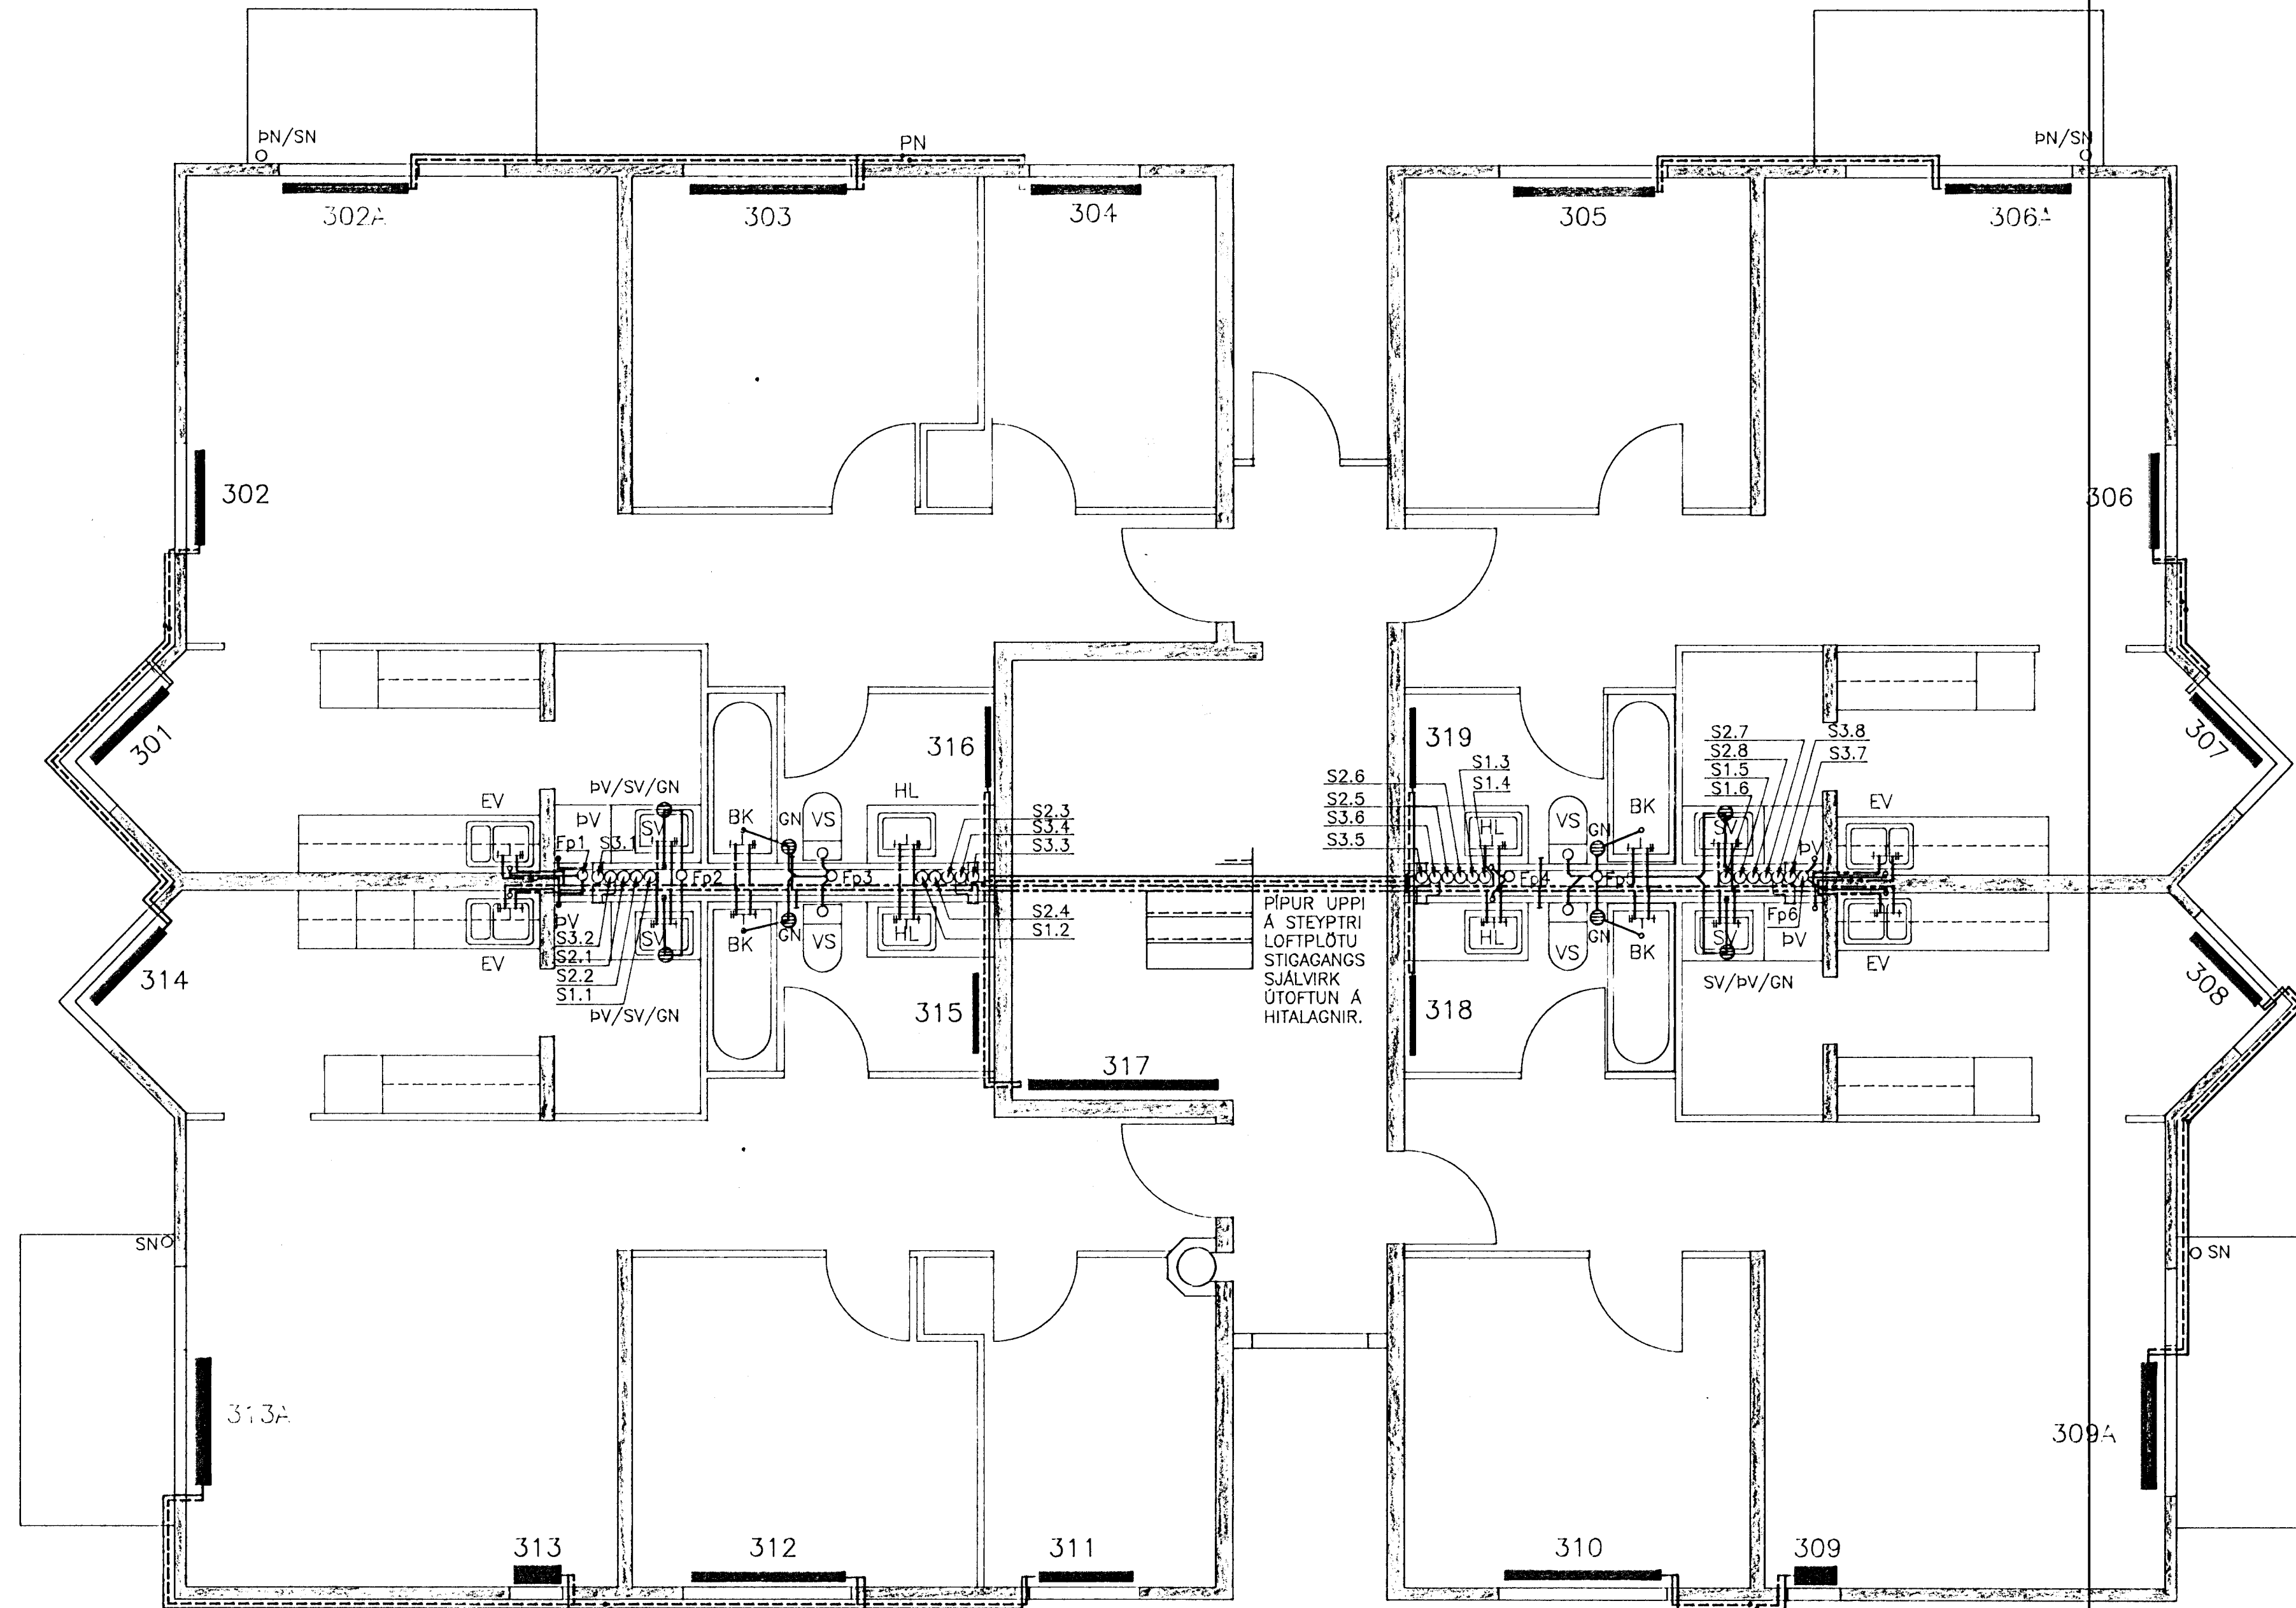

OFNASKRÁ

NR OFNS	HERBERGI	VARMÞÖRF Wött	HÁMARKS		VALDIR OFNAR, DELTA t=40					TENGING A-B-C-D	DANFOSS LOKAR			ENDANLEG STILLING
			HÆD mm	LENGD mm	TEGUND	GERD/HÆD	AFKÖST Wött	LENGD mm	mm		TEGUND	ltr/klst	STILLITALA p=0.5 mVS	
301	ELDHÚS	980	600	1000	VORYL	C-60	1015	810	103	CD	RA-2000	22	2.0	
302	STOFA	1420	600	1000	VORYL	C-60	1420	1134	103	AB	RA-2000	31	2.5	
302A	STOFA	840	300	1300	VORYL	C-28.5	806	1296	103	AB	RA-2000	17	1.5	
303	HJÓN	940	600	1650	VORYL	A-60	962	1458	59	CD	RA-2000	21	1.5	
304	HERBERGI	660	600	1050	VORYL	A-60	642	972	59	AB	RA-2000	14	1.5	
305	HJÓN	1100	600	1650	VORYL	A-60	1069	1620	59	CD	RA-2000	24	2.5	
306	STOFA	1420	600	1050	VORYL	C-60	1420	1134	103	AB	RA-2000	31	2.5	
306A	STOFA	840	300	1300	VORYL	C-28.5	806	1296	103	CD	RA-2000	17	1.5	
307	ELDHÚS	970	600	1000	VORYL	C-60	1015	810	103	AB	RA-2000	22	2.0	
308	ELDHÚS	1220	600	1000	VORYL	C-60	1218	972	103	CD	RA-2000	26	2.5	
309	STOFA	610	600	450	VORYL	C-60	608	486	103	AB	RA-2000	13	1.5	
309A	STOFA	1410	300	1300	RUNTYL	C21/2	1333	1300	165	AB	RA-2000	28	2.5	
310	HJÓN	940	600	1650	VORYL	A-60	962	1458	59	AB	RA-2000	21	2.0	
311	HERBERGI	660	600	1050	VORYL	A-60	642	972	59	AB	RA-2000	14	1.5	
312	HJÓN	940	600	1650	VORYL	A-60	962	1458	59	CD	RA-2000	21	2.0	
313	STOFA	610	600	450	VORYL	C-60	608	486	103	AB	RA-2000	13	1.5	
313A	STOFA	1410	300	1300	RUNTYL	C21/2	1333	1300	165	AB	RA-2000	28	2.5	
314	ELDHÚS	1220	600	1000	VORYL	C-60	1218	972	103	CD	RA-2000	26	2.5	
315	BAD	450	600	800	VORYL	1-60	406	810	59	AB	FJVR-10	9		
316	BAD	450	600	800	VORYL	1-60	406	810	59	CD	FJVR-10	9		
317	STIGAHÚS	1590	600	1800	VORYL	B-60	1638	1620	103	CD	FJVR-10	35		
318	BAD	450	600	800	VORYL	1-60	406	810	59	CD	FJVR-10	9		
319	BAD	450	600	800	VORYL	1-60	406	810	59	AB	FJVR-10	9		
SAMTALS:		21580					21301							

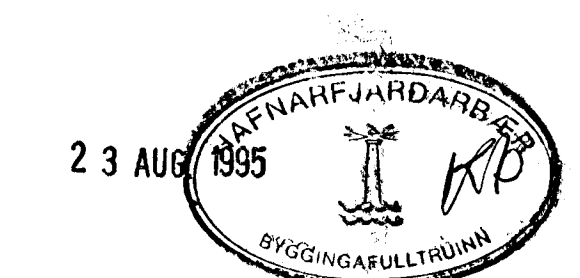

ÁSKILIÐ, ELDRI
TEIKNING ÓGILD

SUDURBRAUT 2A, HAFNARFIRÐI		HITA- NEYSLUVATNS- OG ÞRIFAKERFI GRUNNMYND, 3. HÆD	
 VERKFRÆÐISTOFA STEFÁNS & BJÖRNS BÍJARHRAUNI 20 • 220 HAFNARFJÖRÐUR SMÍ 565-1340 • FAX 565-1341 KT: 610188-1419	B: Breytt 16.08.95, Cólfgelsil út	Hanna: SV	Teiknað: SX
	M: 1:50	Sambýkt: <i>Stefán Björn</i>	Yfirlit: <i>Stefán Björn</i>
Dag: 31.07.95		Dag: 31.07.95	