




① 2 stk.

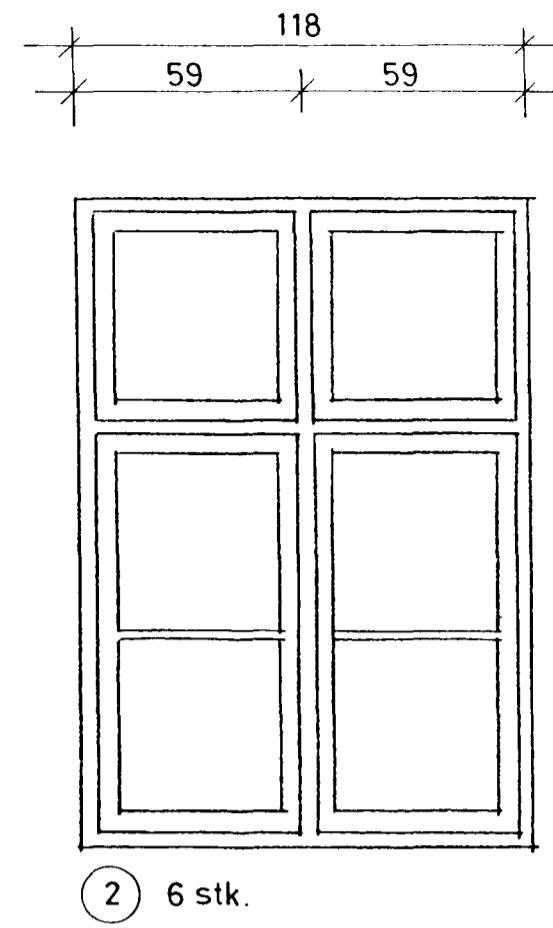


② 6 stk.

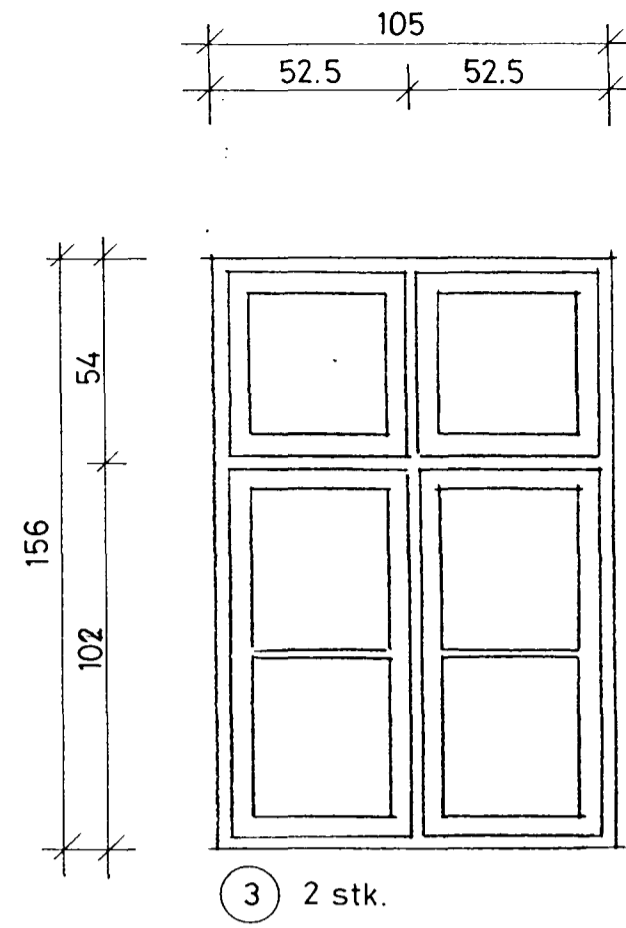

③ 2 stk.

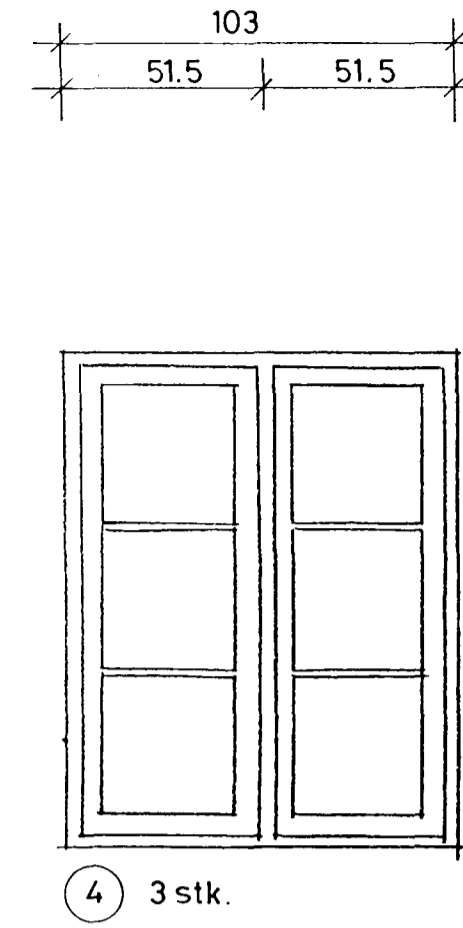


④ 3 stk.

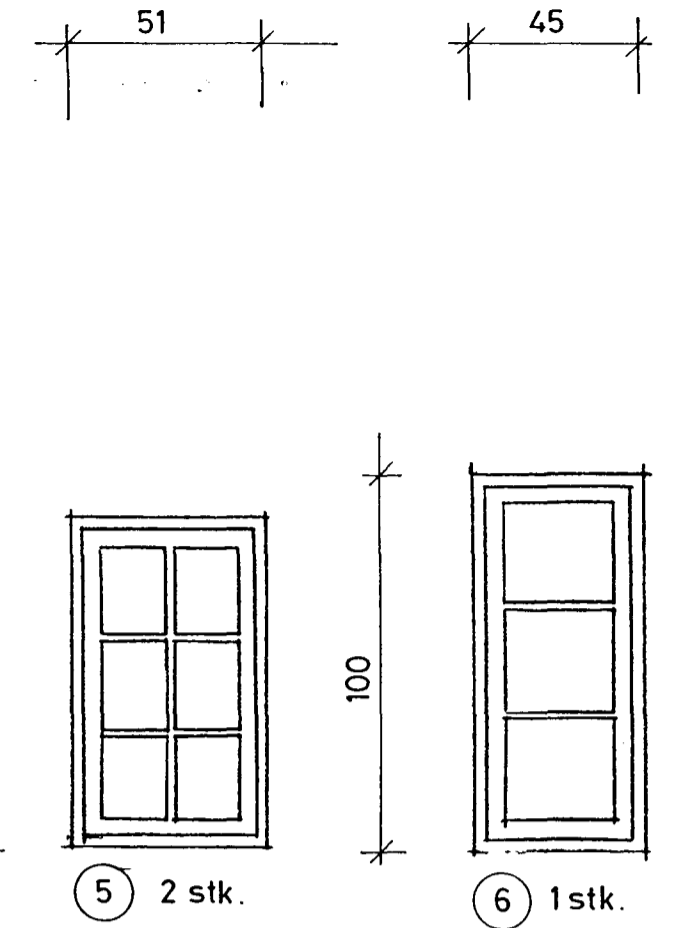


⑤ 2 stk.


⑥ 1 stk.

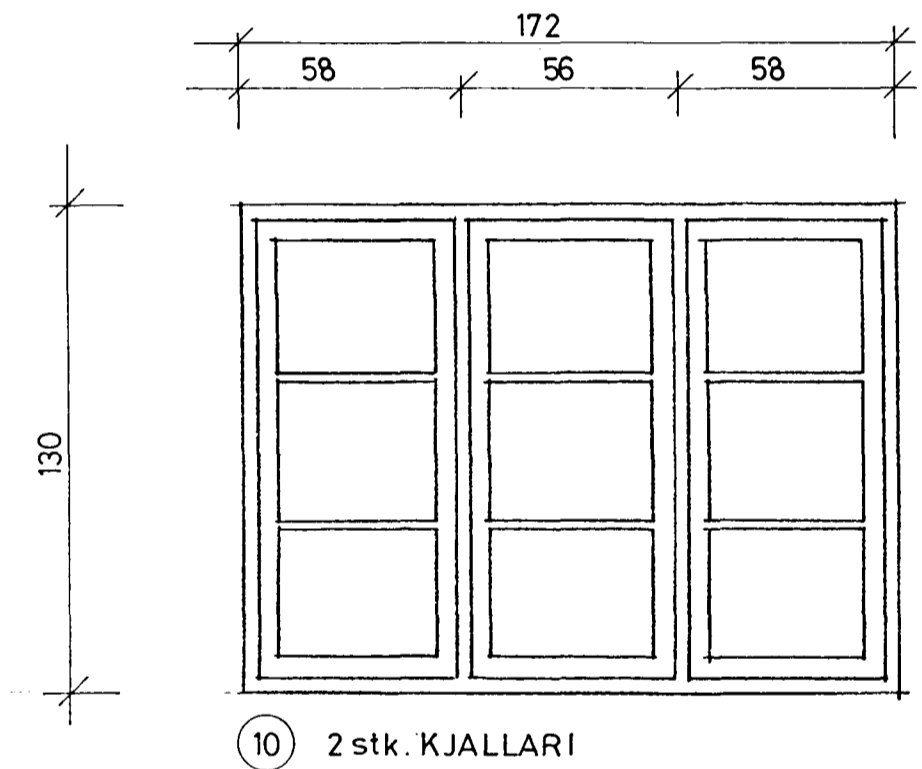


⑩ 2 stk. KJALLARI

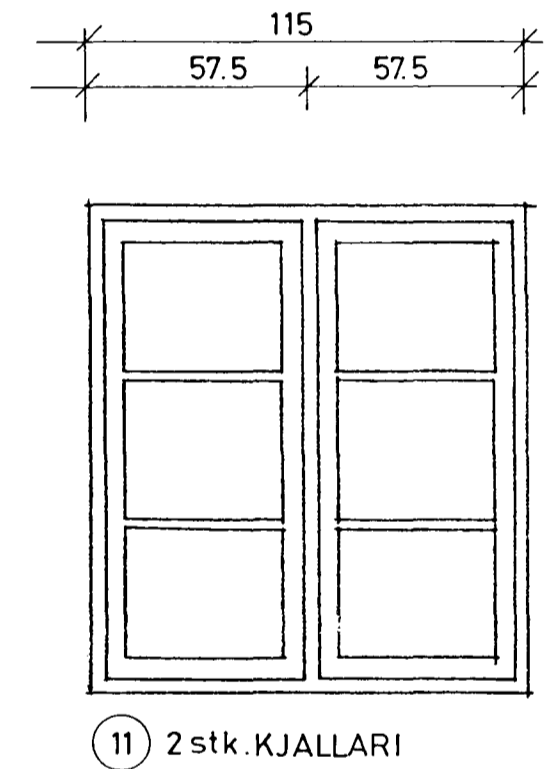


⑪ 2 stk. KJALLARI

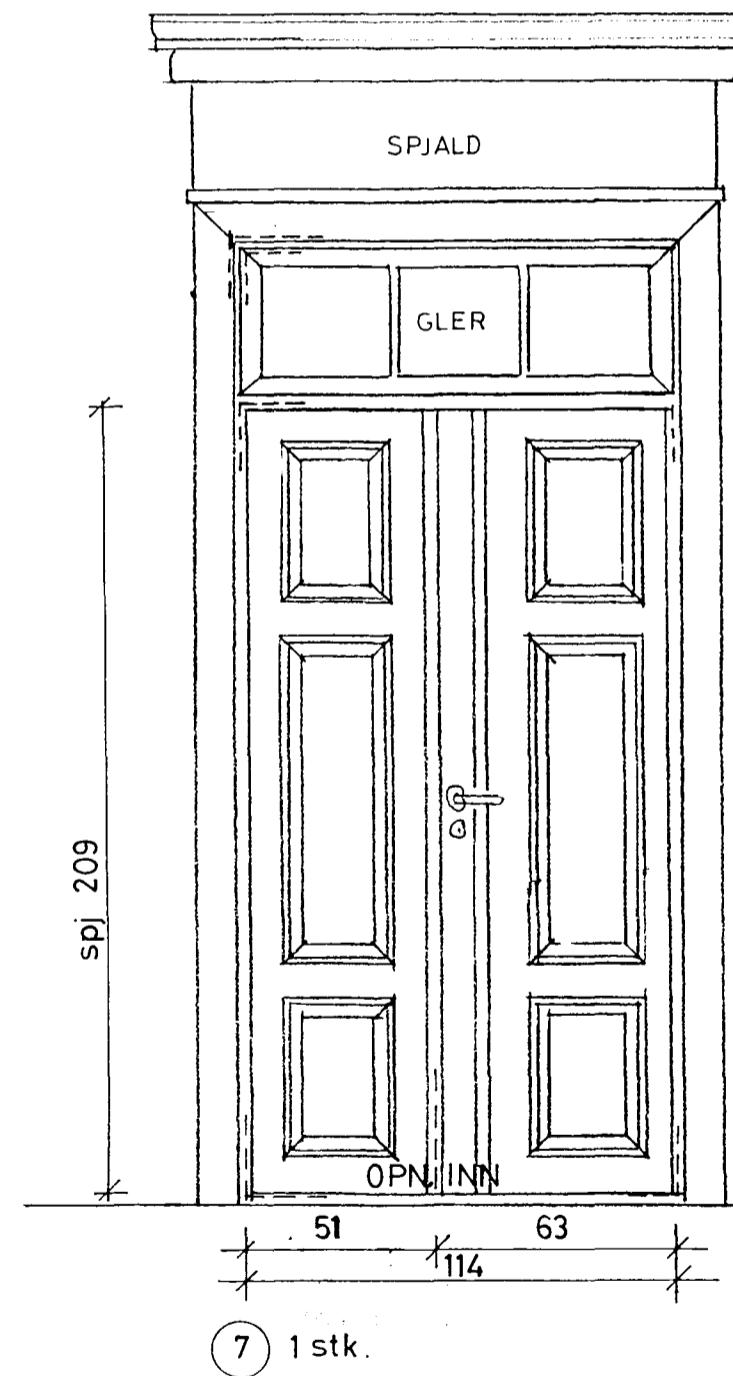

⑦ 1 stk.

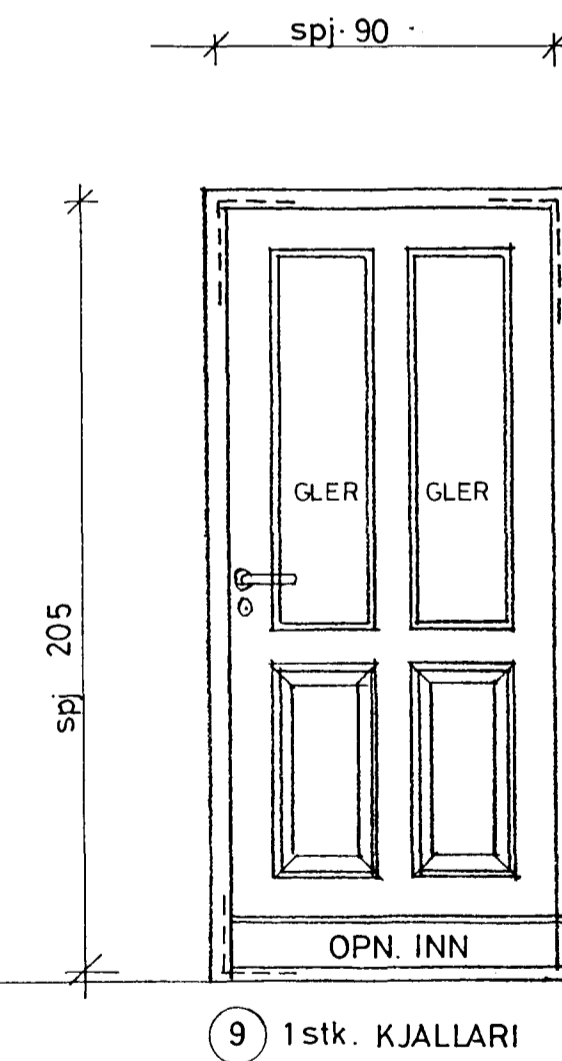

⑨ 1 stk. KJALLARI

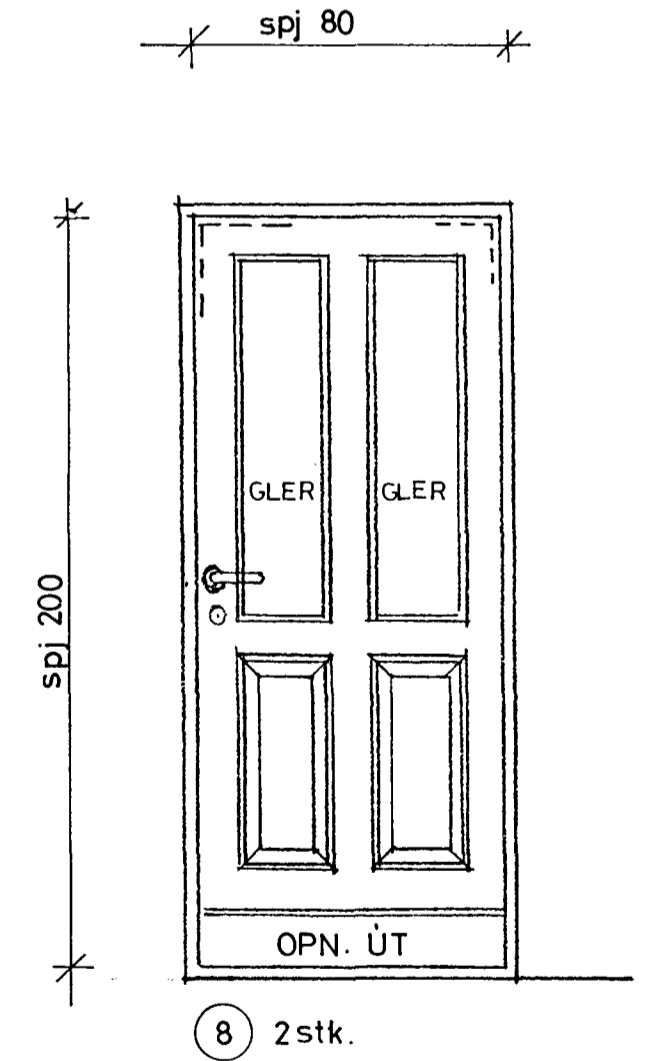

⑧ 2 stk.

TEIKNISTOFA BÆJARHRAUNI 20 220 HAFNARFJÖRÐUR
PÁLL V. BJARNASON ARKITEKT FAÍ SÍMI 54355

SÝSLUMANNSHÚSIÐ Í HAFNARFIRÐI ENDURBYGGING
GLUGGAR OG HURÐIR

264.07	
DAGS.	2. DES. 1992
KVARDI	1:20
HANNAD	
TEIKNAD	AE. P.V.B.
YFIRF.	P.V.B.