



GRUNNMYND 3. HEDAR
M. 1 : 80

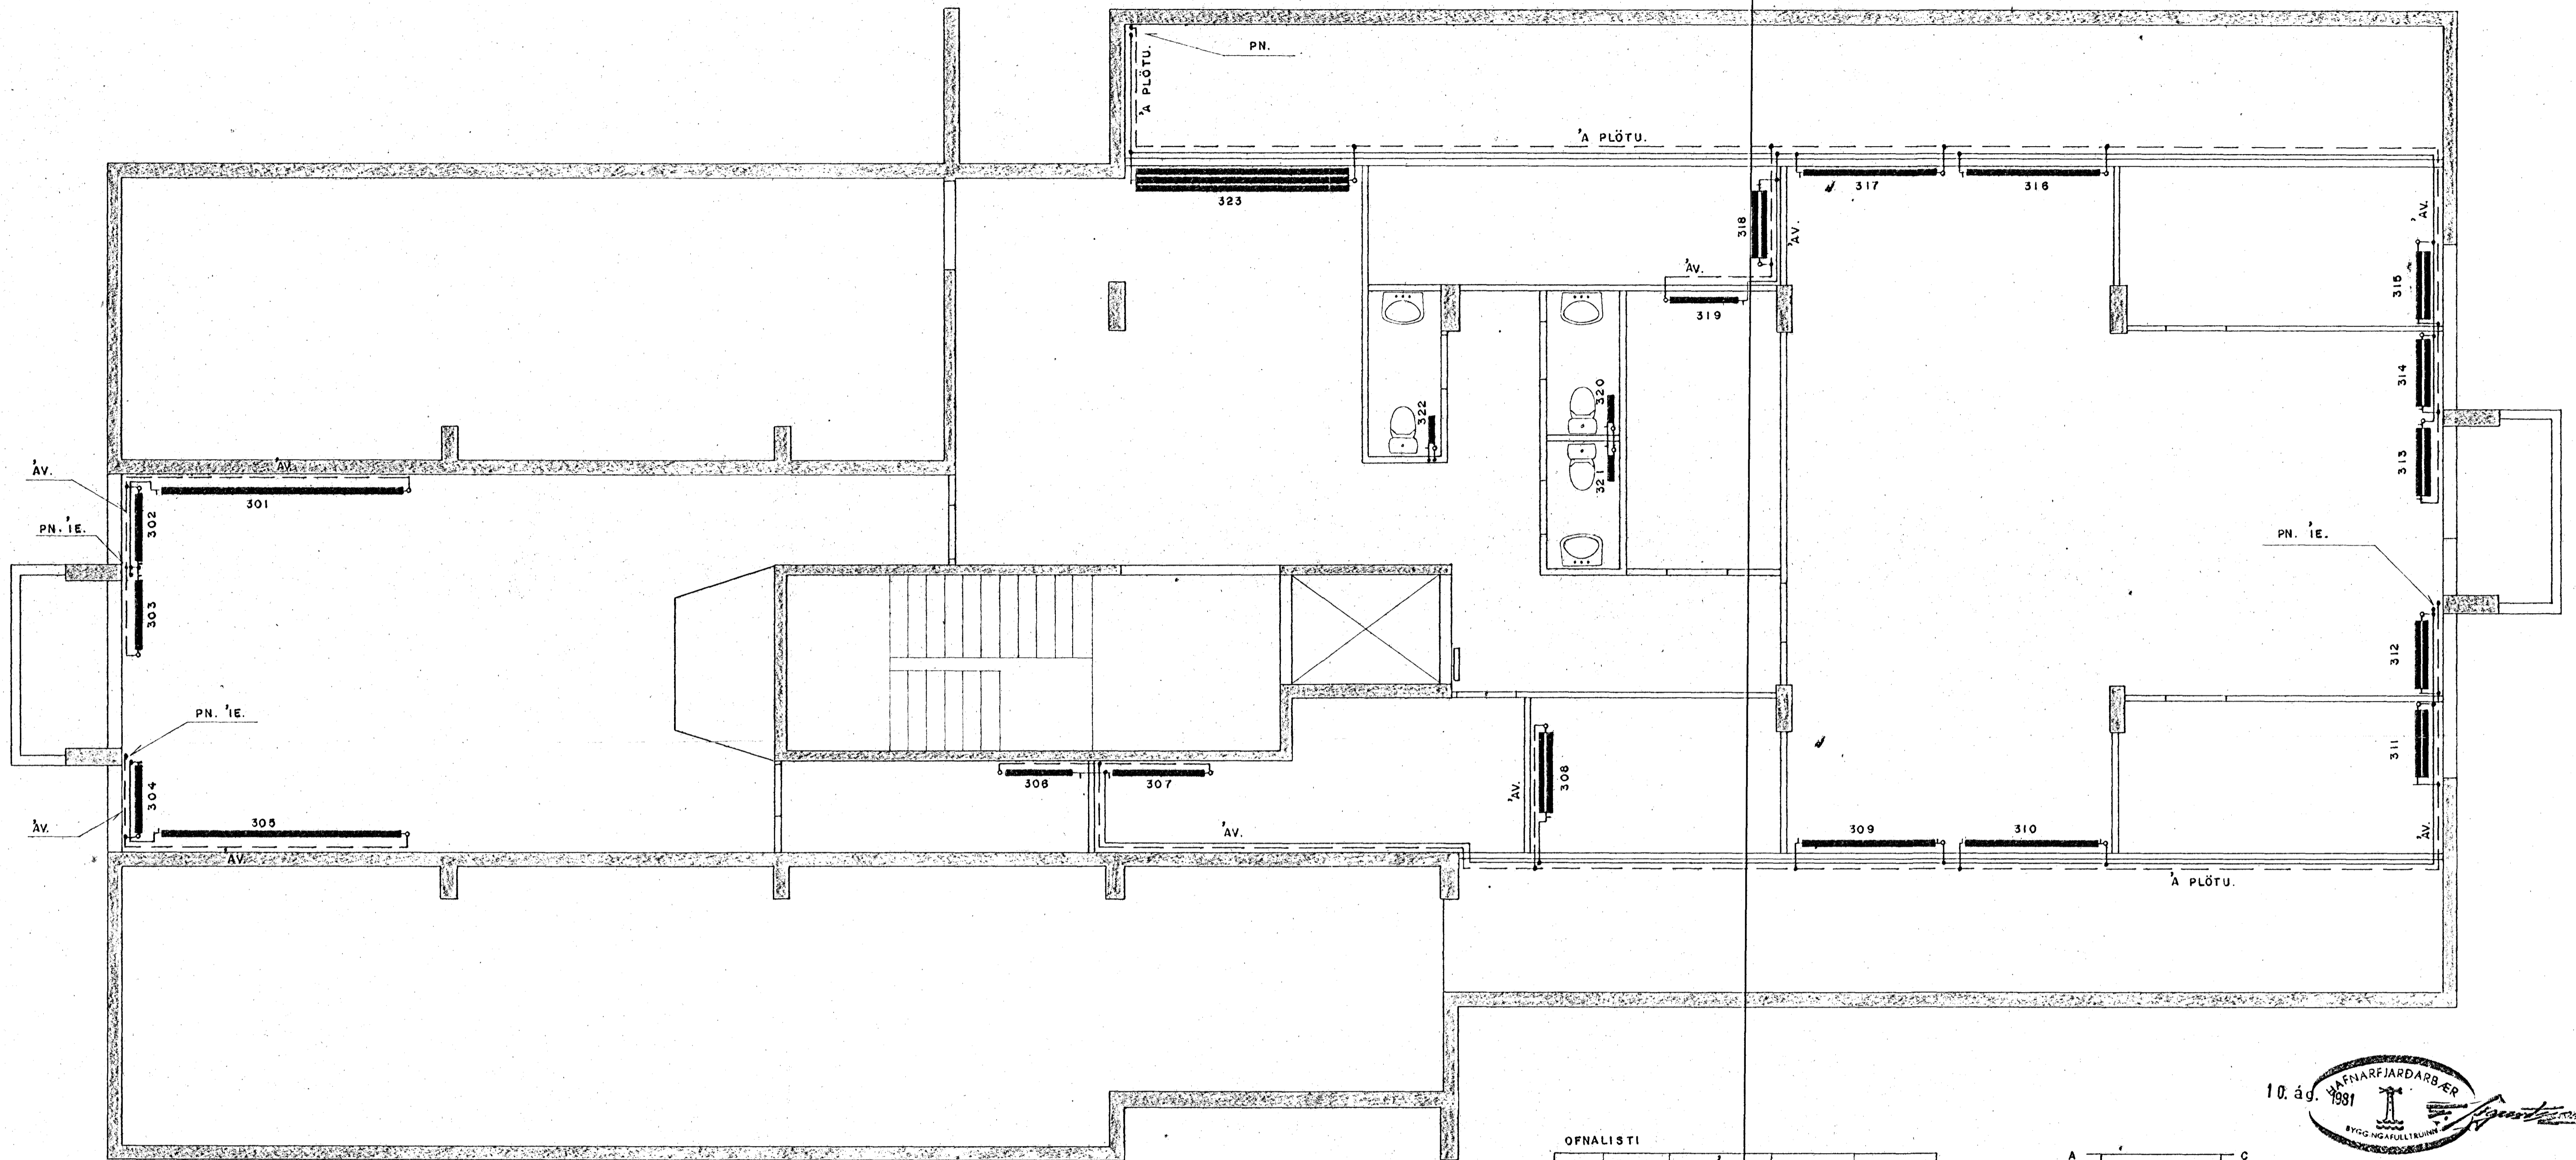


OFNALISTI

OFN NR.	VARMA BÖRF. kcal/h	OFNRYMI. HED (mm)	LENGD (mm)	OFNLOKAR DANFOSS	TENGING
301	1542	700	3600	FJVR	A - D - 10
302	858	"	1000	"	"
303	"	"	"	"	C - B - 10
304	"	"	"	"	"
305	1542	"	3600	"	"
306	250	"	1000	"	"
307	488	"	1400	"	A - D - 10
308	765	"	1200	"	"
309	1157	"	2000	RAVL - MF	"
310	"	"	"	"	"
311	871	"	1000	"	"
312	"	"	"	"	"
313	"	"	"	"	"
314	"	"	"	"	"
315	"	"	"	"	"
316	813	"	2000	FJVR	"
317	"	"	"	"	"
318	932	900	1000	"	"
319	411	700	"	"	C - B - 10
320	80	300	400	"	C - D - 10
321	"	"	"	"	A - B - 10
322	"	"	"	"	C - D - 10
323	3326	700	3600	"	A - D - 10

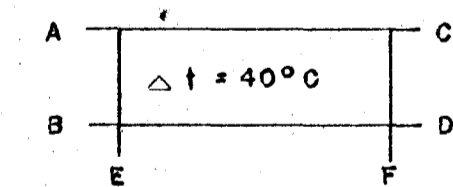

HEILDAR VARMAÞÖRF 3. HEDAR : 20343 kcal/h.

EFTIRTALDIR OFNAR ERU EKKI MED ÞESSU ÚTBODI.
NR. 308
" 318
" 319
" 323

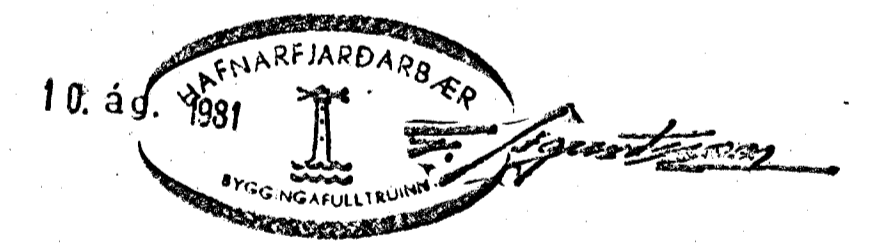

ALMENNA VERKFRÆÐISTOFAN H.F.
SKATTSTOFA REYKJANESUMDÆMIS
SUÐURGATA 14, HAFNARFIRÐI.

REYKJAVÍK
Dags. 10.8 '91
GRUNNMYND 3. HEDAR
HITI.