



GRUNNMYND 2. HÆÐAR
M. 1:50

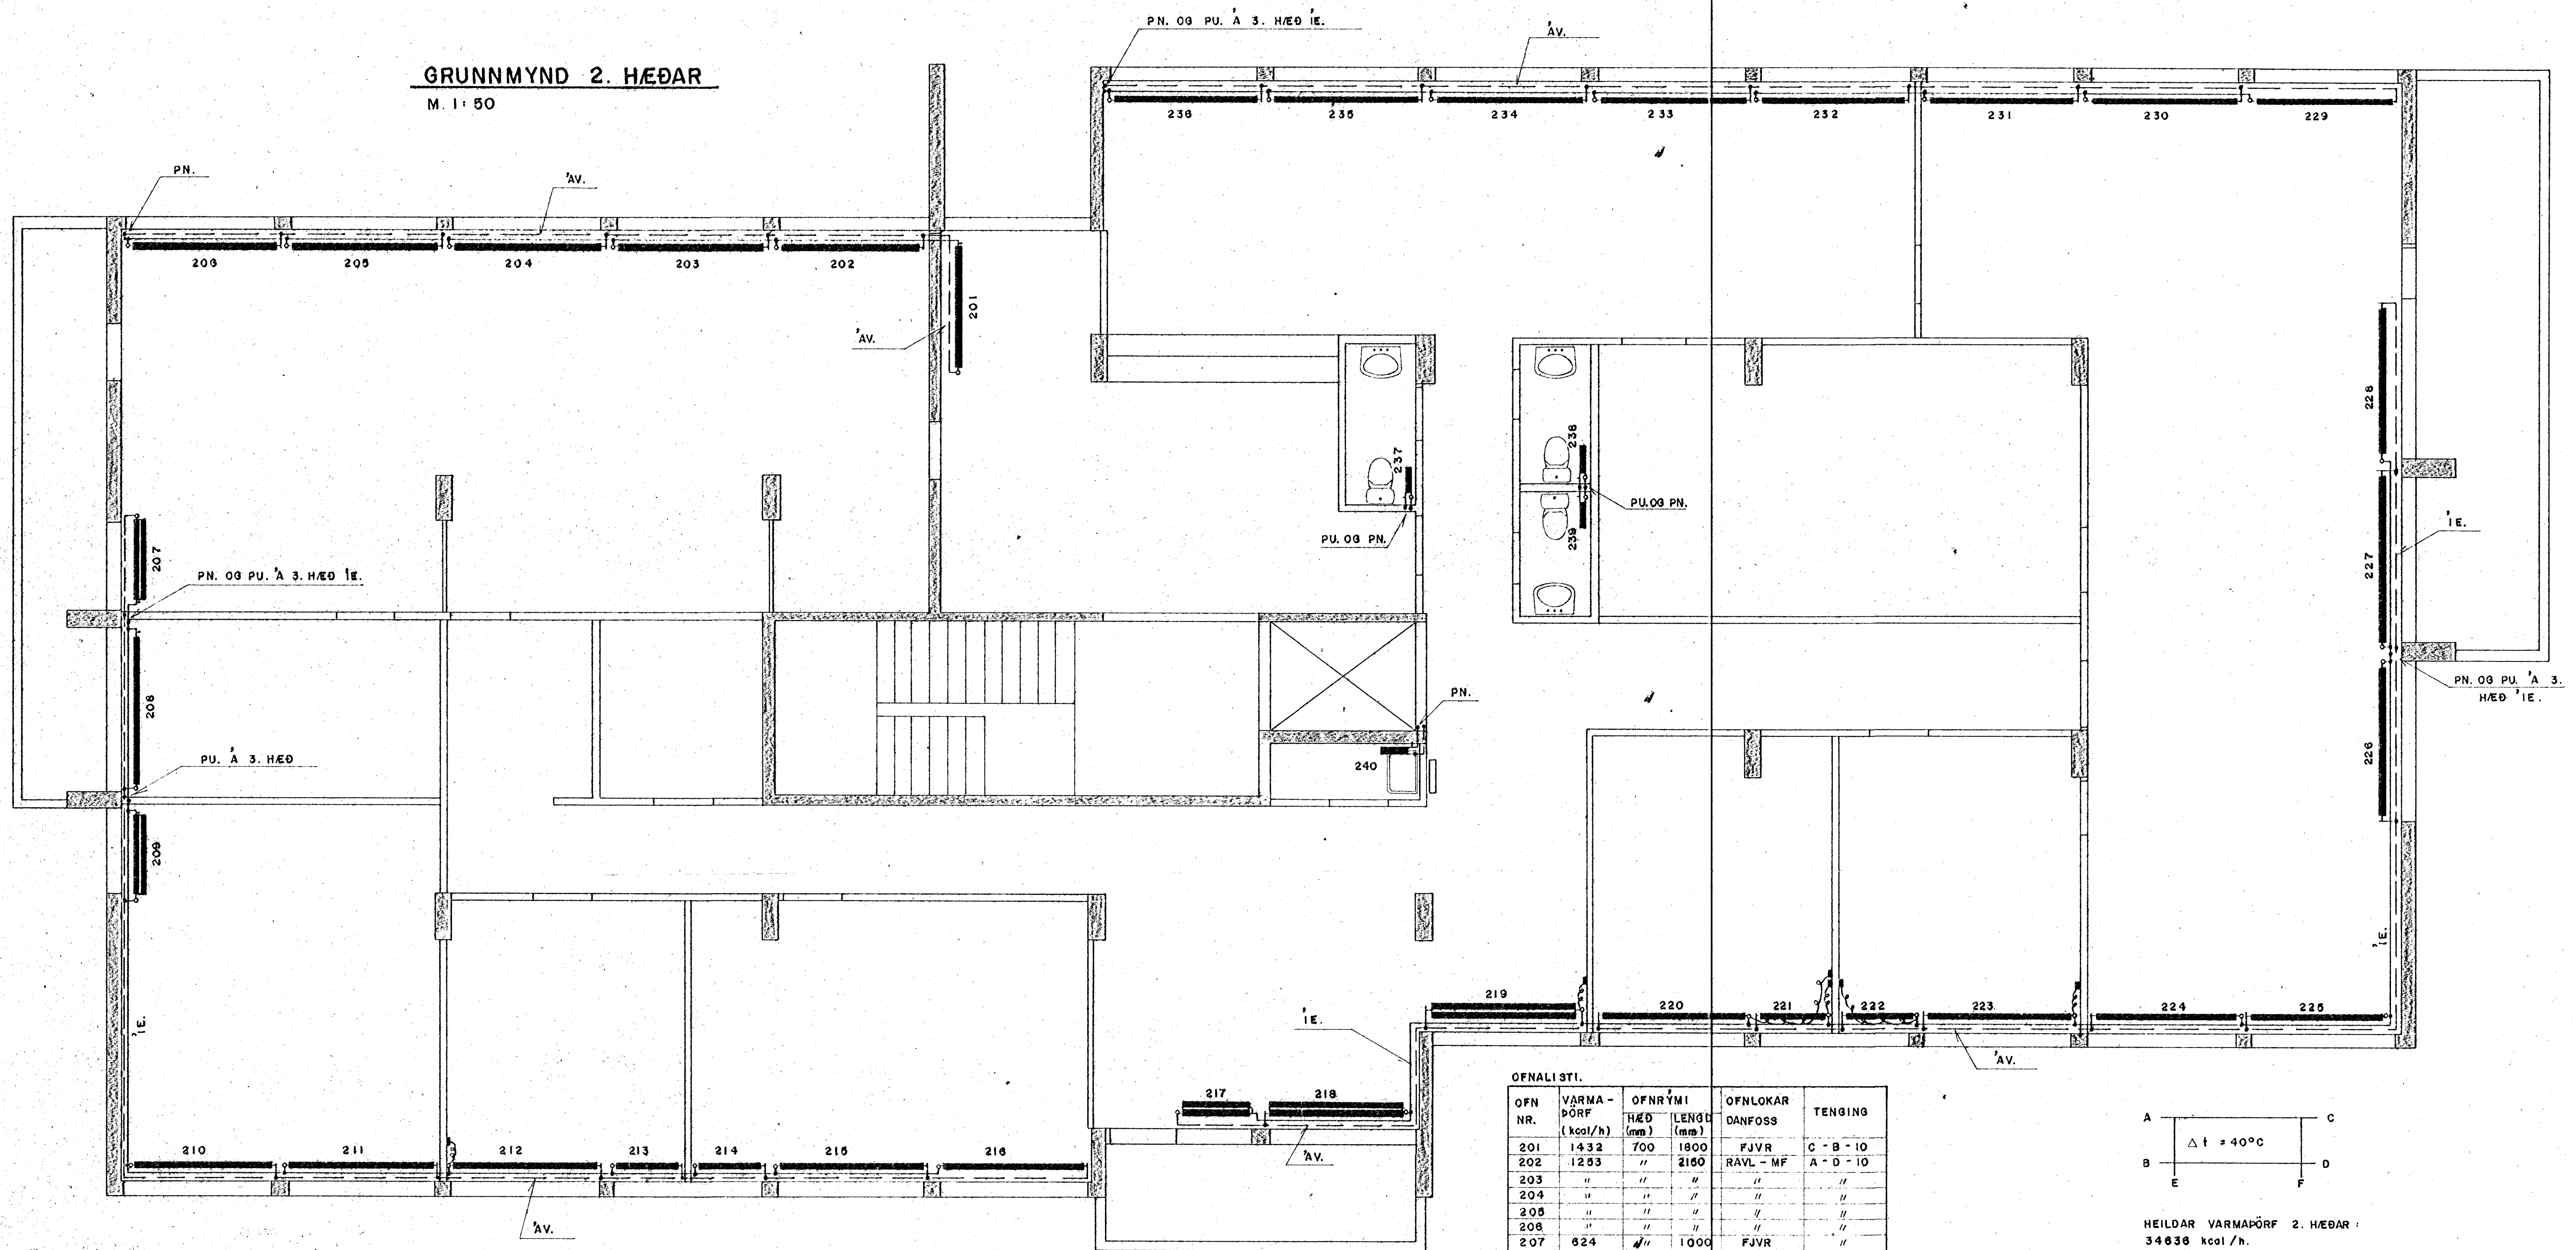


OFNALISTI.

| OFN NR. | VARMA-ÞÖRF (kcal/h) | OFNRÝMI HÆÐ (mm) | OFNRÝMI LENGÐ (mm) | OFNLOKAR DANFOSS | TENGIING |
|---------|---------------------|------------------|--------------------|------------------|------------|
| 201 | 1432 | 700 | 1800 | FJVR | C - B - 10 |
| 202 | 1283 | " | 2180 | RAVL - MF | A - D - 10 |
| 203 | " | " | " | " | " |
| 204 | " | " | " | " | " |
| 205 | " | " | " | " | " |
| 206 | " | " | " | " | " |
| 207 | 824 | " | 1000 | FJVR | " |
| 208 | 885 | " | 2200 | " | C - B - 10 |
| 209 | 500 | " | 1000 | " | " |
| 210 | 1195 | " | 2150 | RAVL - MF | " |
| 211 | " | " | " | " | " |
| 212 | 974 | " | " | RAVL - M2L | " |
| 213 | 400 | " | 1000 | RAVL - MF | " |
| 214 | " | " | " | " | " |
| 215 | 1740 | " | 2180 | " | " |
| 216 | 974 | " | " | " | " |
| 217 | 678 | 400 | 1000 | FJVR | A - D - 10 |
| 218 | 1145 | " | 2000 | RAVL - MF | " |
| 219 | 1411 | 700 | 2150 | RAVL - M2L | " |
| 220 | 974 | " | " | " | " |
| 221 | 388 | " | 1000 | RAVL - M2L | " |
| 222 | " | " | " | " | " |
| 223 | 974 | " | 2180 | " | " |
| 224 | 925 | " | 2200 | RAVL - MF | " |
| 225 | " | " | " | " | " |
| 226 | " | " | " | " | " |
| 227 | " | " | 2500 | " | C - B - 10 |
| 228 | " | " | 2200 | " | " |
| 229 | " | " | 2150 | " | A - D - 10 |
| 230 | " | " | " | " | " |
| 231 | " | " | " | " | " |
| 232 | 908 | " | " | " | " |
| 233 | " | " | " | " | " |
| 234 | " | " | " | " | " |
| 235 | " | " | " | " | " |
| 236 | " | " | " | " | " |
| 237 | 50 | 300 | 400 | FJVR | C - D - 10 |
| 238 | " | " | " | " | " |
| 239 | " | " | " | " | A - B - 10 |
| 240 | " | " | " | " | C - D - 10 |

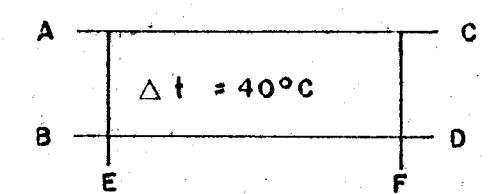

HEILDAR VARMAÞÖRF 2. HÆÐAR :
34636 kcal/h.

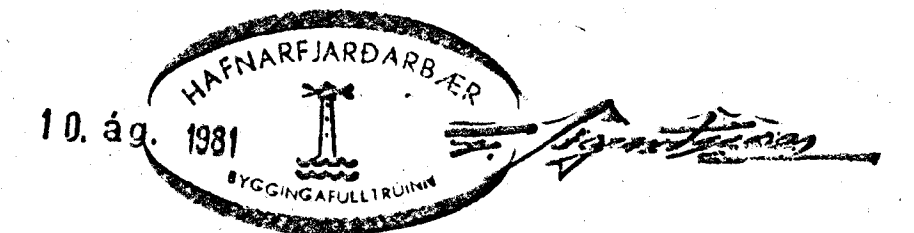

ALMENNA VERKFRÆÐISTOFAN H.F.
SKATTSTOFA REYKJANESUMDÆMIS
SUDURGATA 14, HAFNARFIRÐI.
SÍMI 3-85-90
REYKJAVÍK
Dags. 9.6.81.
GRUNNMYND 2. HÆÐAR
HITI