
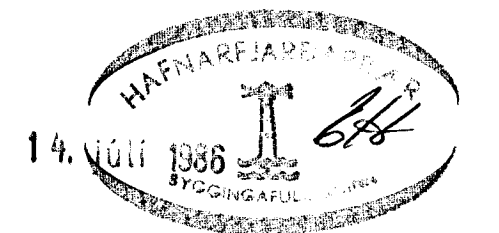


FRAMMANS  
 ARSNAVAEN  
 A JARPIAR ERU JARNPIPAR Ø 15  
 ALLIR SVAKA SÆM KYSTULLI  
 ENN ENN SPYRKT 12 MM  
 MIN DRYS TÍÐI 0,05 Á LÍTI  
 VÍÐI TÆRKYNGA TUNASTI, EADUM TÆRKYNGA  
 Á ALLA ÖMMA KOM SUÐLEFVIRKIR LOKAR  
 HELÐI TÆRKYNGA 10 MM

ÖRN CIN HA	ÖRN W	MESTA HAD CM	MESTI LEANSI CM	STAÐ LINA
001	100	10	120	C-D
002	100	60	110	H-E
003	100	60	120	H-B
004	100	60	110	C-D
005	100	60	120	H-B
006	100	60	100	C-D

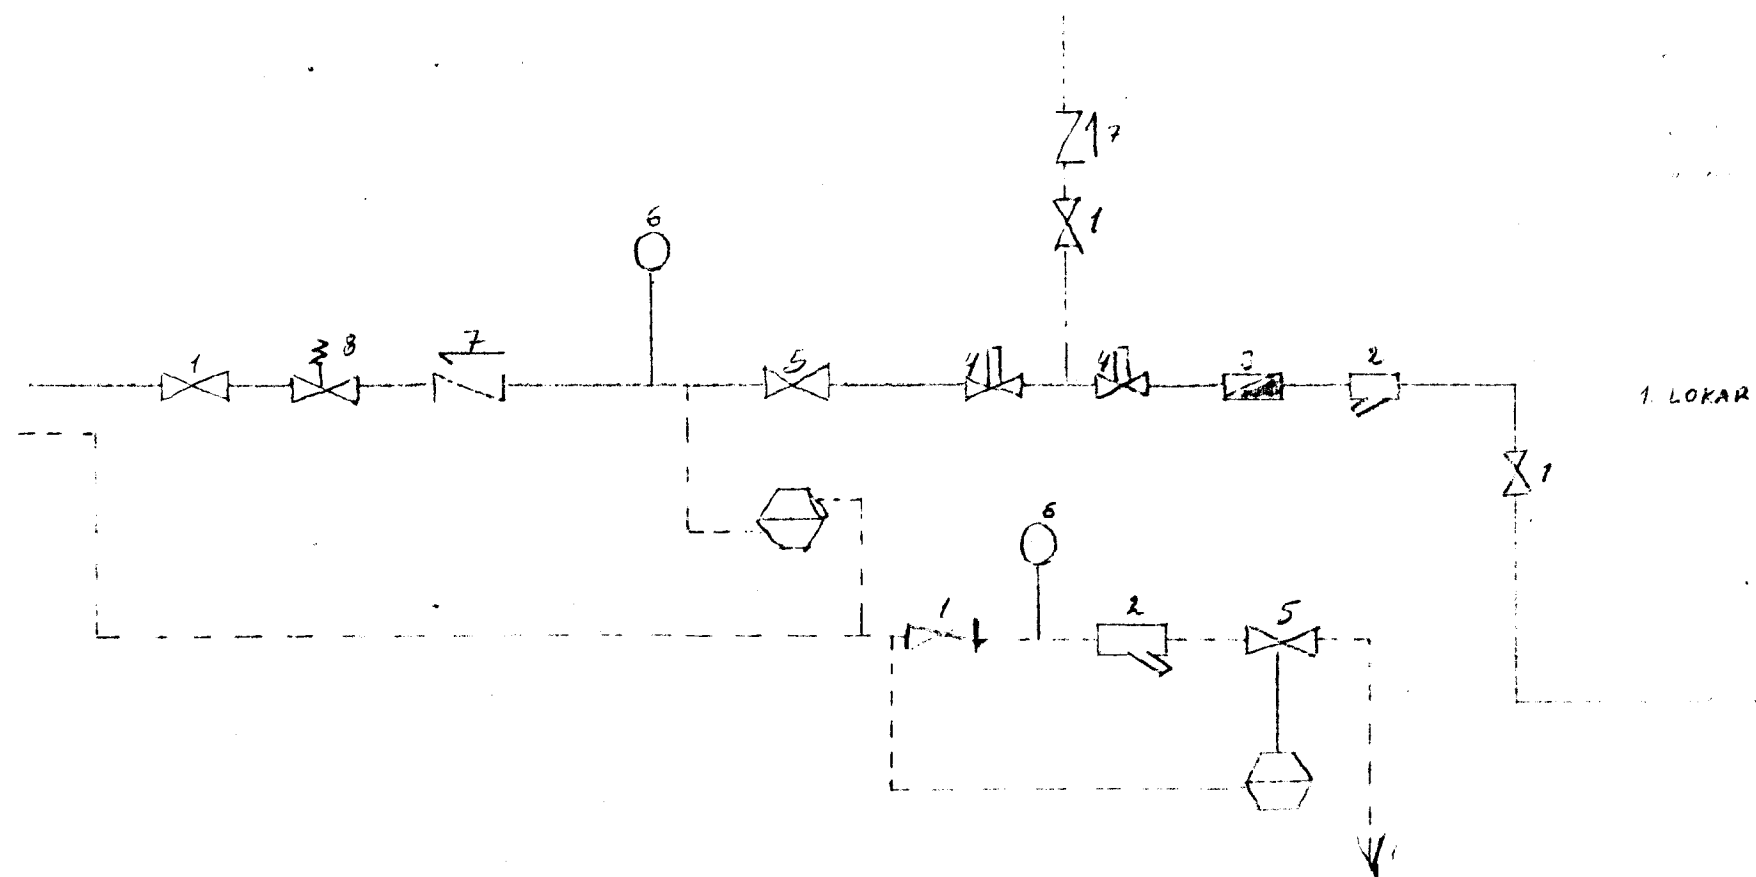

Sudurgala 24 11 NK  
 Hítalga 1/2  
 14. JUNI 1988  
 1988