



TOPP-OFNAR			
NR	Kcal/lk	OFNAR	Teng
1	810	EK 620-1300	CD
2	400	EK 620-1200	CD
3	2.190	DR 910-2100	AB
4	575	EK 620-1200	AB
5	895	EK 620-1400	AB
6	730	EK 520-1400	CB
7	780	EK 320-2200	CB
8	1500	C 320-2200	CB
9	550	C 320-1300	AB
10	200	ER 620-700	CD
11	370	EK 420-1000	AB
12	820	EK 620-1400	CD
13	600	EK 910-700	CD
14	390	EK 520-1000	AB
15	945	EK 620-1300	AB
16	440	EK 520-1000	CD
17	880	EK 620-1400	CD

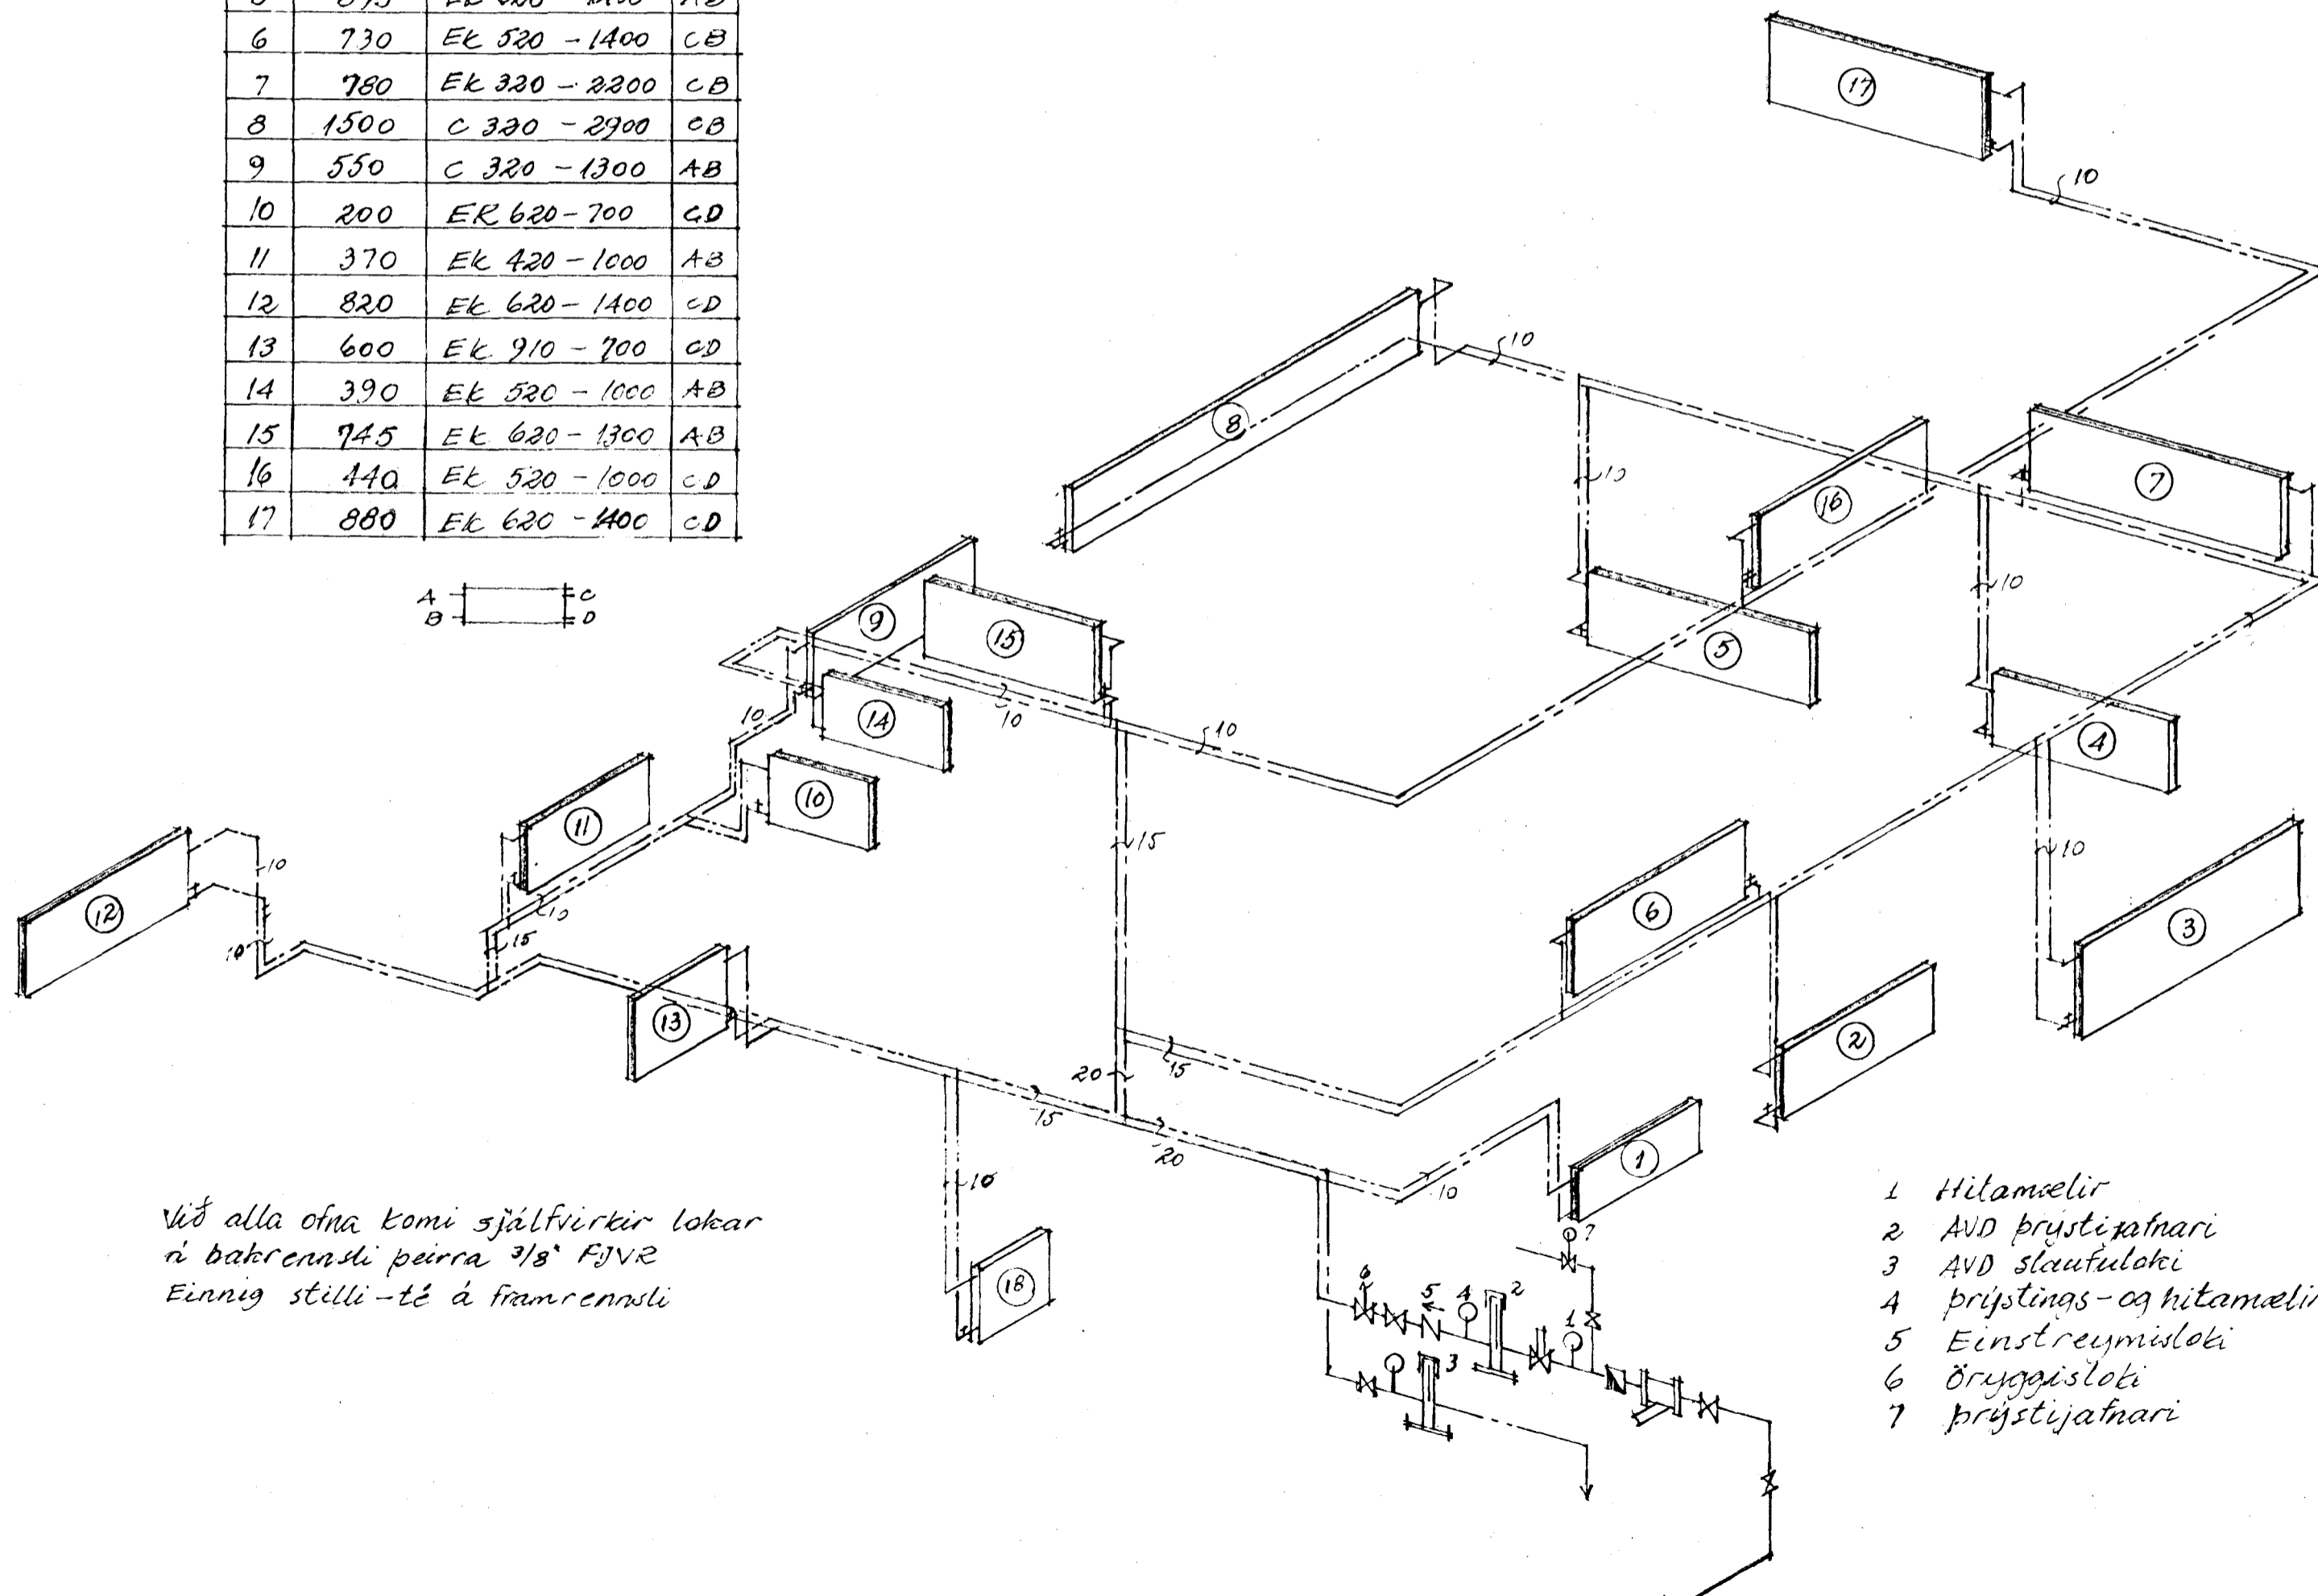

Við alla öna komi sjálfvirkir lokar í bakrenni þeirra 3/8" FJVR Einnig stilli-té á framrenni

- 1 Hitamelir
- 2 AVD þrústiþafnari
- 3 AVD slaufuloki
- 4 þrústiþafnari- og hitamelir
- 5 Einstreymisloki
- 6 Öryggisloki
- 7 þrústiþafnari

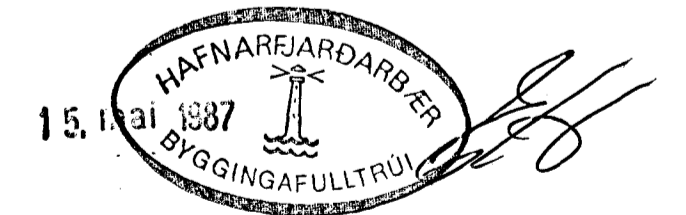

SVEINBJÖRN SIGURÐSSON TÆKNIFR.		
MIÐVANGI 116 SÍMI 522 56 FTÍ		
SUÐURGATA 32	MKL. 1:50	DAGS. 10.11.85
HITALÖGN LEIÐSLUKERFI	BREYTING	DAGS
Sveinbjörn Sigurðsson		8503-3