



SUDURGATA NR 36

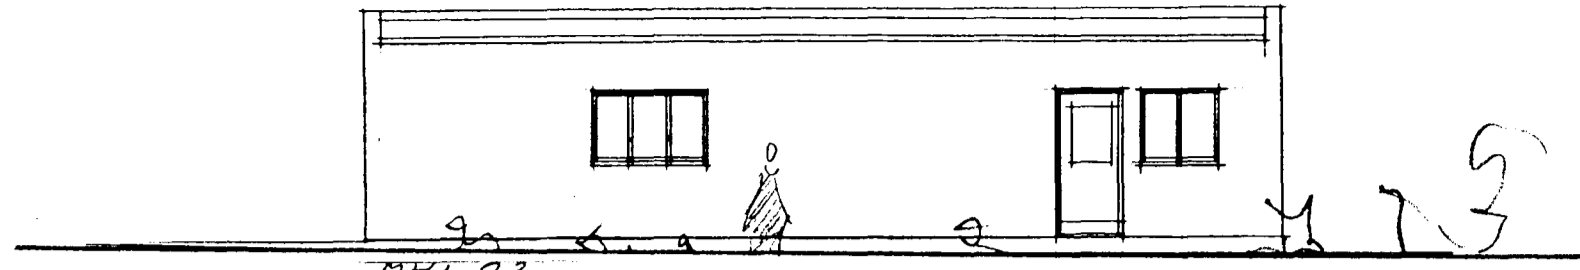


MHL 02
ÚTLIT D.Á.G. NORÐUR HKV 1:100

Handwritten notes and initials, including 'RP'.

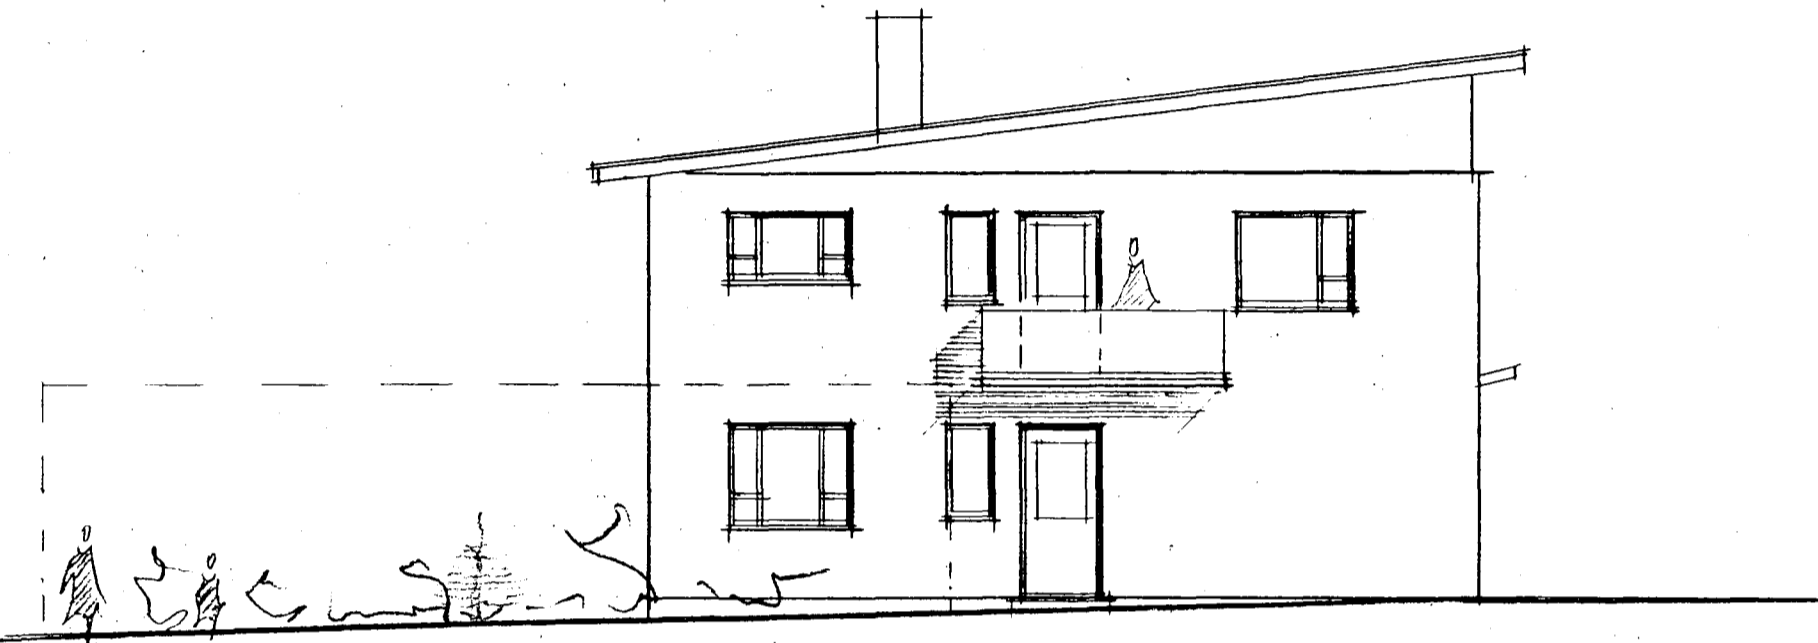


ÚTLIT SUDUR HKV 1:100

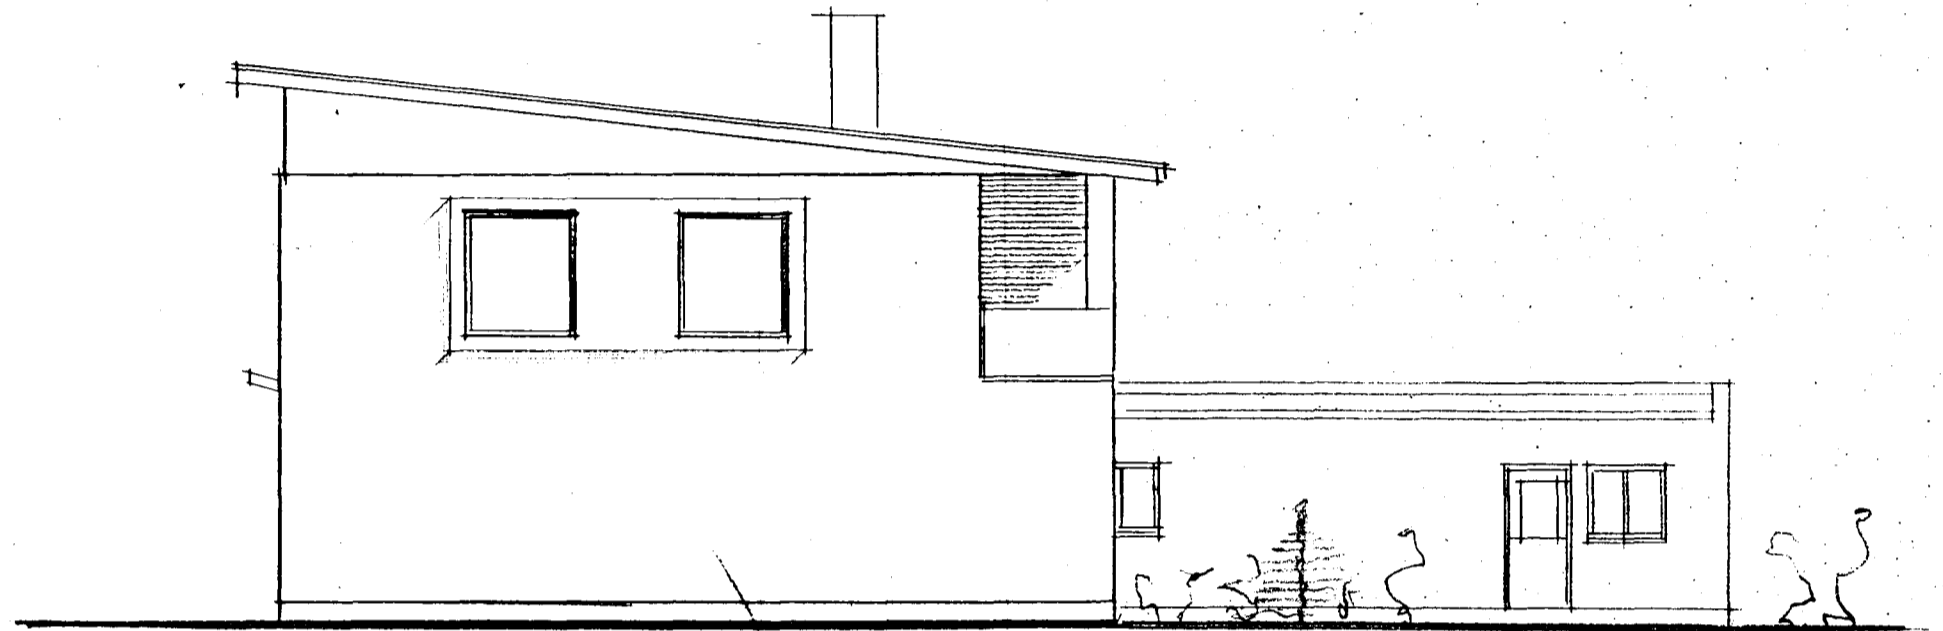

ÚTLIT NORÐUR HKV 1:100



MHL 02 MHL 01
ÚTLIT AUSTUR HKV 1:100

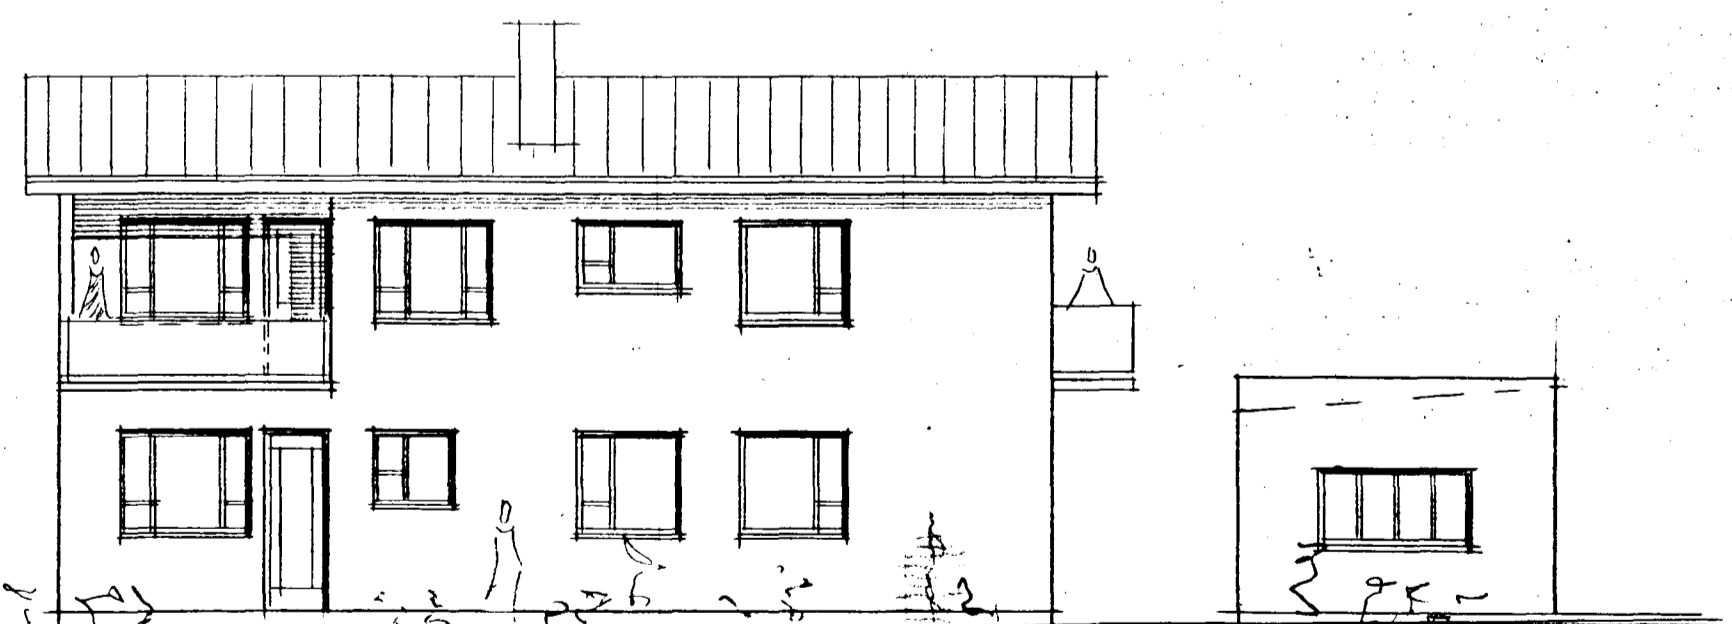

MHL 01 MHL 02
ÚTLIT VESTUR HKV 1:100

SUDURGATA NR 36

102

EFNI ÚTLIT

MÁL 1:100

DAGS. 2. MAÍ 1998

ERLENDUR ÁRNI HJÁLMARSSON BFÍ KLÉBERGI 6 S: 555-3860

Handwritten signature or initials.