


**OFNASKRÁ** DT = 40°C

Ofn nr.	Nauðsynleg Watt	afköst Kcal/h	Mesta hæð mm	Mesta lengd mm	Tenging
2.1	90	78	500	500	A-B
2.2	630	543	600	1200	A-B
2.3	960	828	600	1100	C-D
2.4	1370	1181	600	1700	C-B
2.5	800	690	600	1000	A-B
2.6	800	690	600	1000	A-B
2.7	1250	1078	600	1200	A-B
2.8	1008	869	600	1000	C-D
3.1	966	833	600	800	A-B
3.2	1020	879	600	900	C-D
3.3	1200	1034	600	900	C-D
3.4	1450	1250	600	900	A-B
3.5	910	784	600	900	A-B
3.6	1135	978	600	1200	A-D

Hæð, lengd og tenging ofna skal endurskoðast á staðnum af pípuþingameistara í samráði við hönnuð.

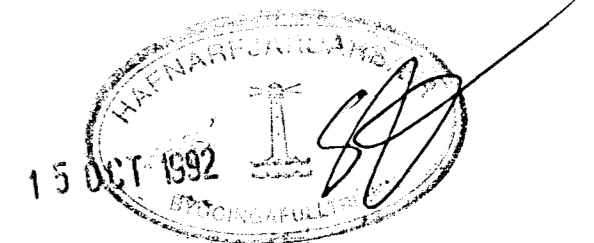

SUBURGATA 73. HAFNARFIRÐI.  
 HITALAGNIR GRUNNMYNDIR. MKV. 1:50.  
 OKT. 1992.  
 SVANUR BJARNASON BYGGINGARTEKMFÆÐINGUR.  
 F.T.P.Í.

Svanur Bjarnason