

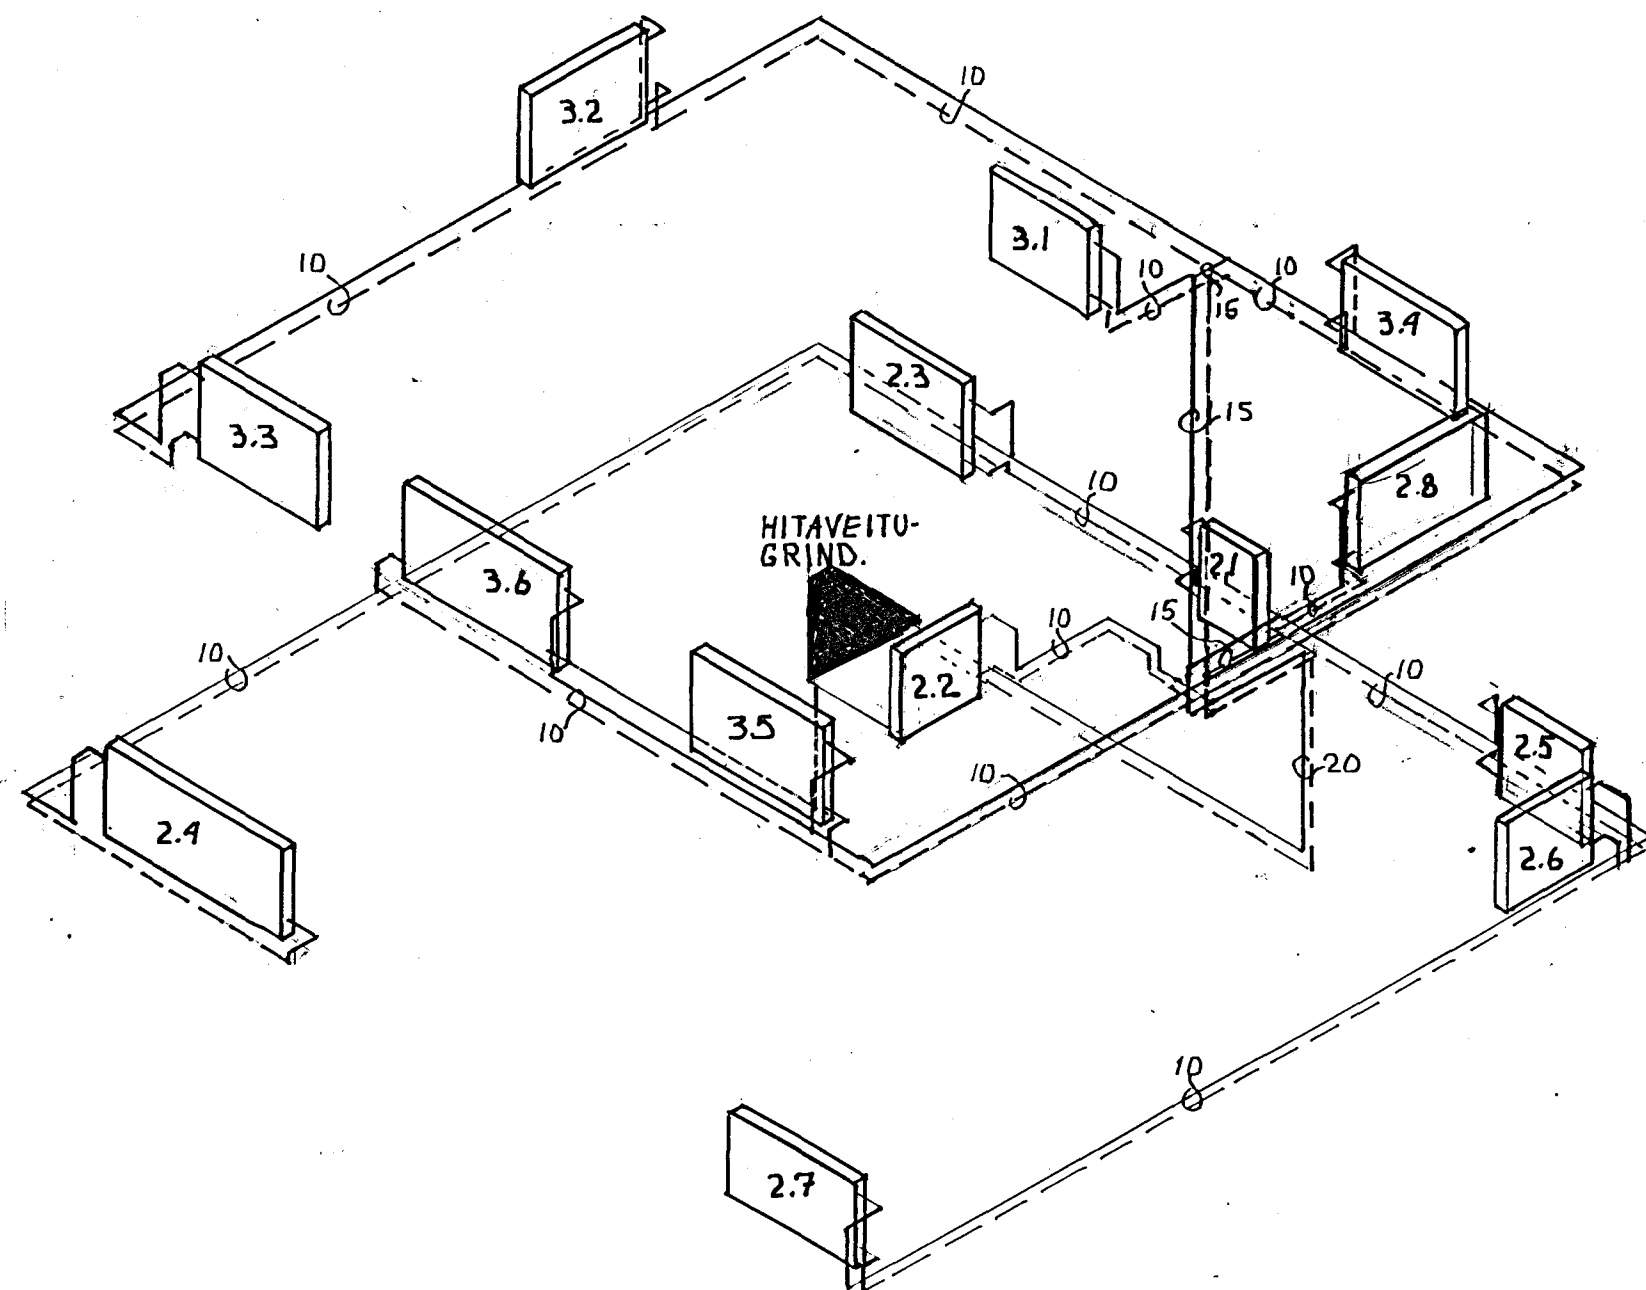


RUMMYND. MKV. ~ 1:50.

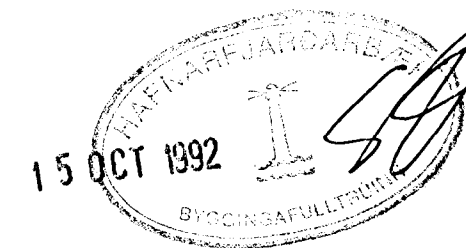

TENGIMYND HITAVEITU

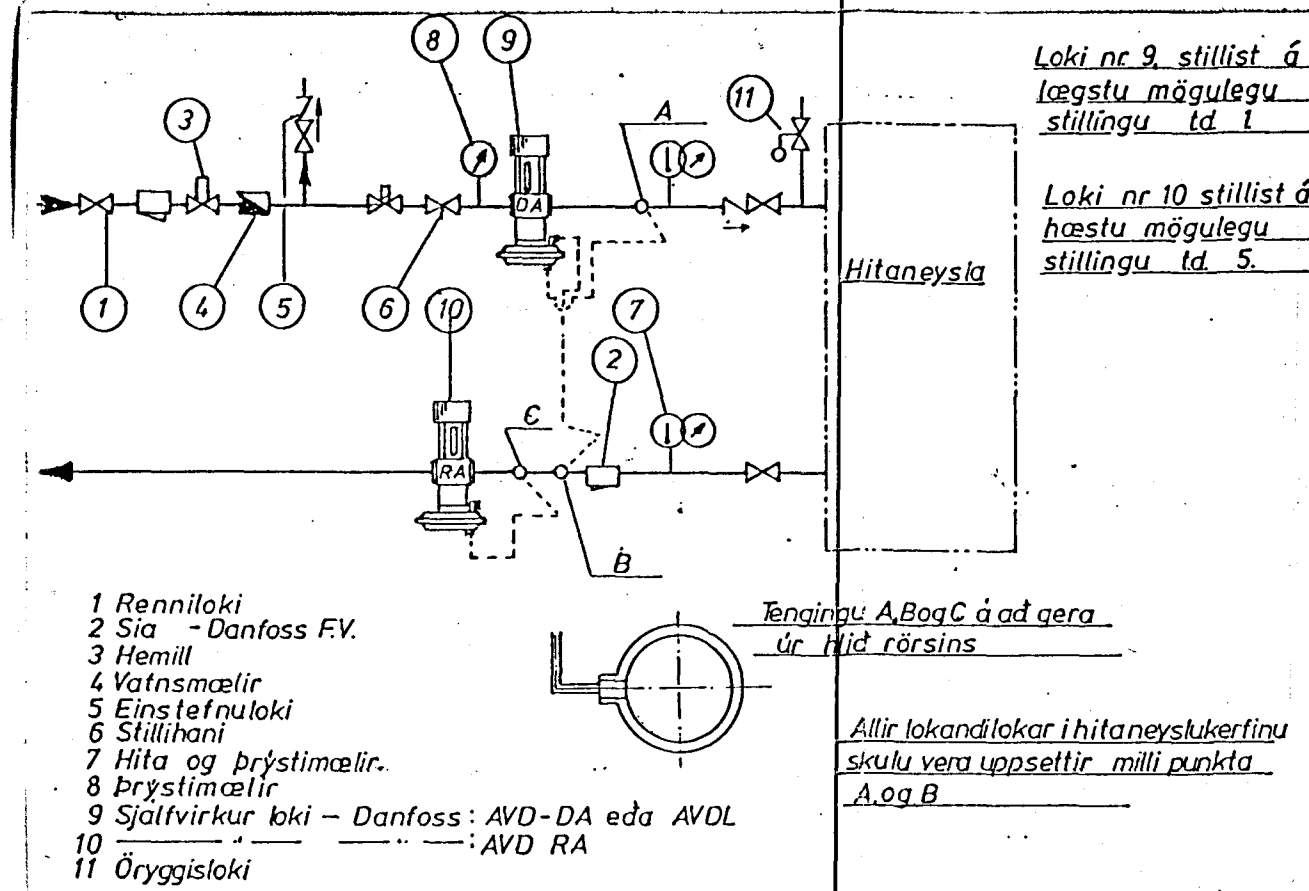

SUBURGATA 73. HAFNARFIRÐI.
 HITALAGNIR. RUMMYND MKV. -1:50

OKT. 1992.
 SVANUR BJARNASON BYGGINGARTEKNIFRÆDINGUR
 F.T.F.I.

Svanur Bjarnason